

FOR APPROVAL/COMMENT ONLY - DO NOT CONSTRUCT FROM THIS DRAWING

01NO	RECEPTION/WELCOME AREA
01NO	BOARDROOM
03NO	MEETING ROOMS
03NO	VC ROOMS (1P & 2P)
168NO	WORKSTATIONS 1400X800mm
02NO	DRINKS POINT
07NO	HOTDESKING/FLEXIBLE WORK AREAS
02NO	EXEC OFFICE
01NO	MAIN TEAPOINT/BREAKOUT
01NO	PRINTER LOCATION
01NO	COMMS/STORE ROOM



HELLO@DTHREESTUDIO.CO.UK
DTHREESTUDIO.CO.UK
020 7096 9520

NOTES

DTHREE STUDIO DO NOT ACCEPT LIABILITY FOR ANY ERRORS AND OMISSIONS ARISING FROM THE PREPARATION OF BASE BUILD DRAWINGS WHICH ARE DERIVED FROM ORIGINAL MATERIAL PROVIDED BY OTHERS.
ALL DISCREPANCIES ARE TO BE REPORTED TO DTHREE STUDIO.
GRID LINES ARE FOR REFERENCE PURPOSES ONLY. ALL DIMENSIONS TO BE VERIFIED BY CONTRACTOR ON SITE PRIOR TO ANY WORKS COMMENCING. DO NOT SCALE FROM THIS DRAWING.
THIS DOCUMENT IS THE PROPERTY OF DTHREE STUDIO.
COPYRIGHT IS RESERVED BY THEM, AND THE DRAWING IS ISSUED ON THE CONDITION THAT IT IS NOT COPIED, REPRODUCED OR RETAINED BY, NOR DISCLOSED TO ANY UNAUTHORISED PERSON, EITHER WHOLLY OR IN PART, WITHOUT THE CONSENT IN WRITING FROM DTHREE STUDIO.

© DTHREE STUDIO



STATUS

- Approval / Comment
- Building Control
- Contract
- Construction
- As-Built

REVISION DETAIL

REV	DETAIL	BY	DATE
SK01	6TH FLOOR GA	OL	05.12.23

CLIENT

PROJECT ADDRESS

REGAL HOUSE
LONDON ROAD,
TWICKENHAM
TW1 3QS

DRAWING TITLE

SIXTH FLOOR - CAT B GA
TEST FIT ONLY

FOR APPROVAL

DWG NO: 41873-06-CAT B



REVISION: SK01

SCALE @A1: 1:125 @ A3: 1:250

DATE: 05.12.23

DRAWN BY: OL

CHECKED BY: CT

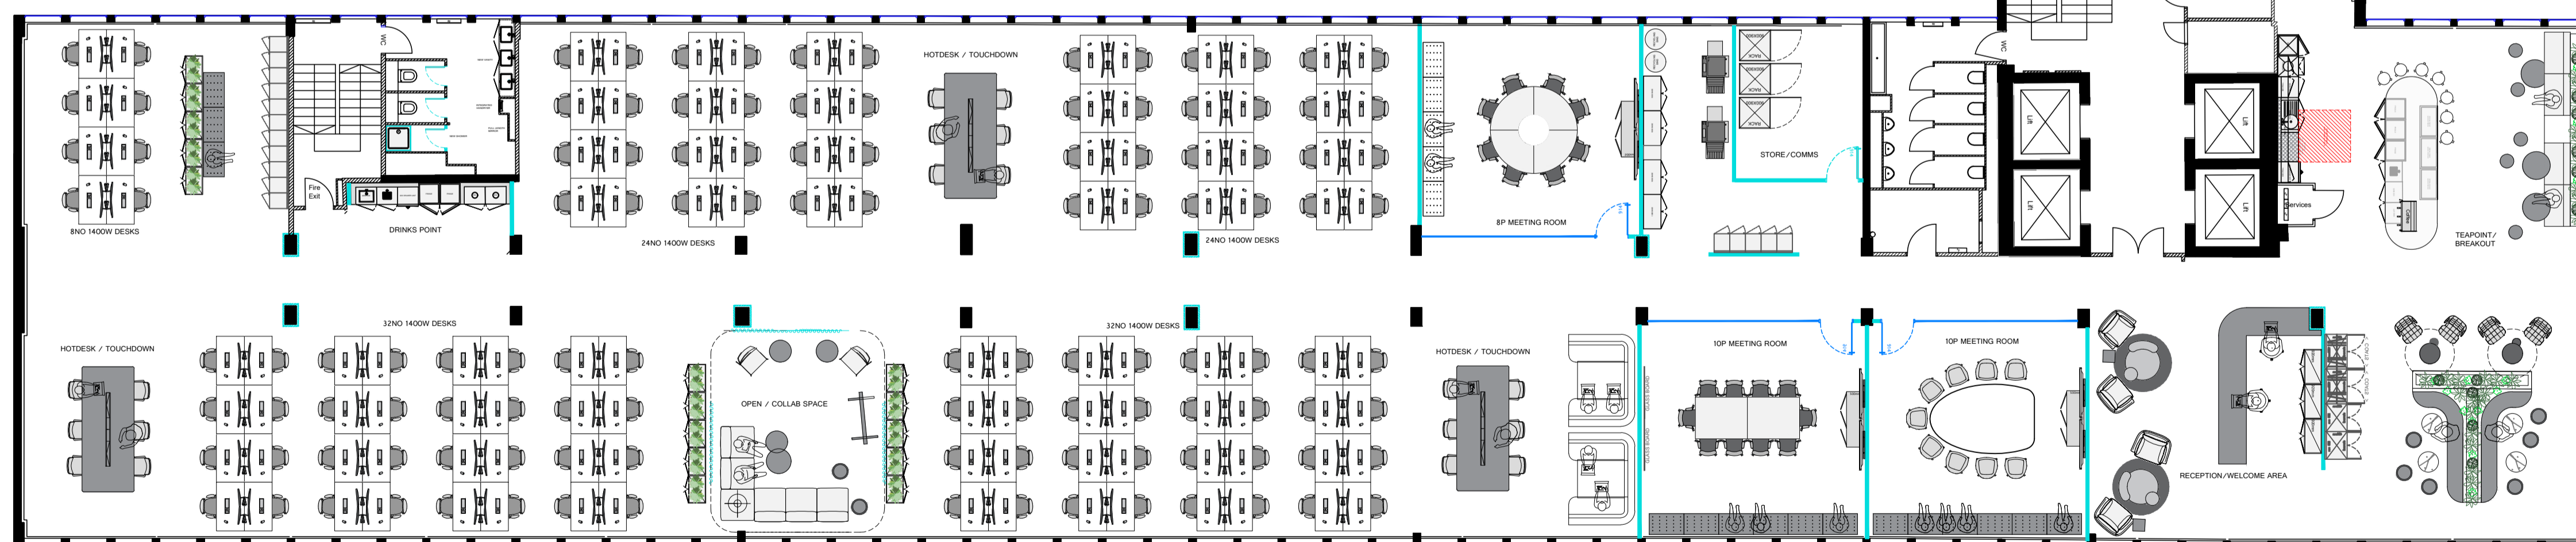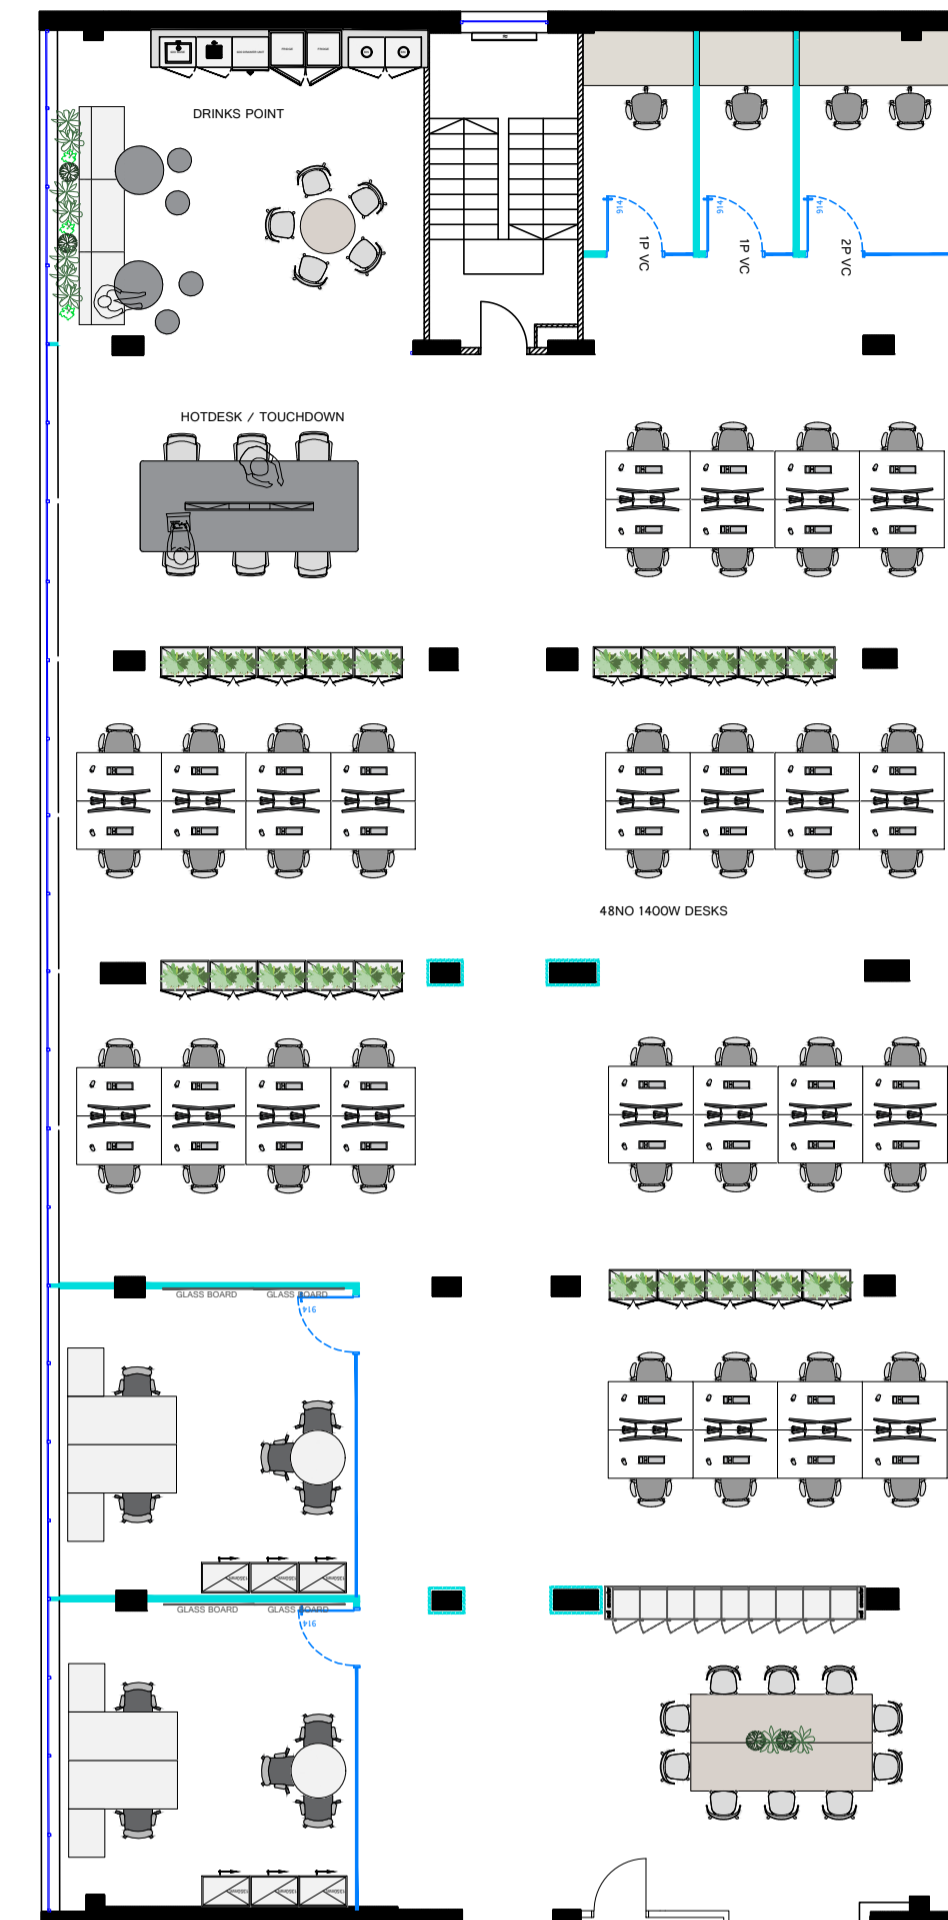

Sixth Level