



The copyright remains within the control of the Architect.		
No	Date	Revision.

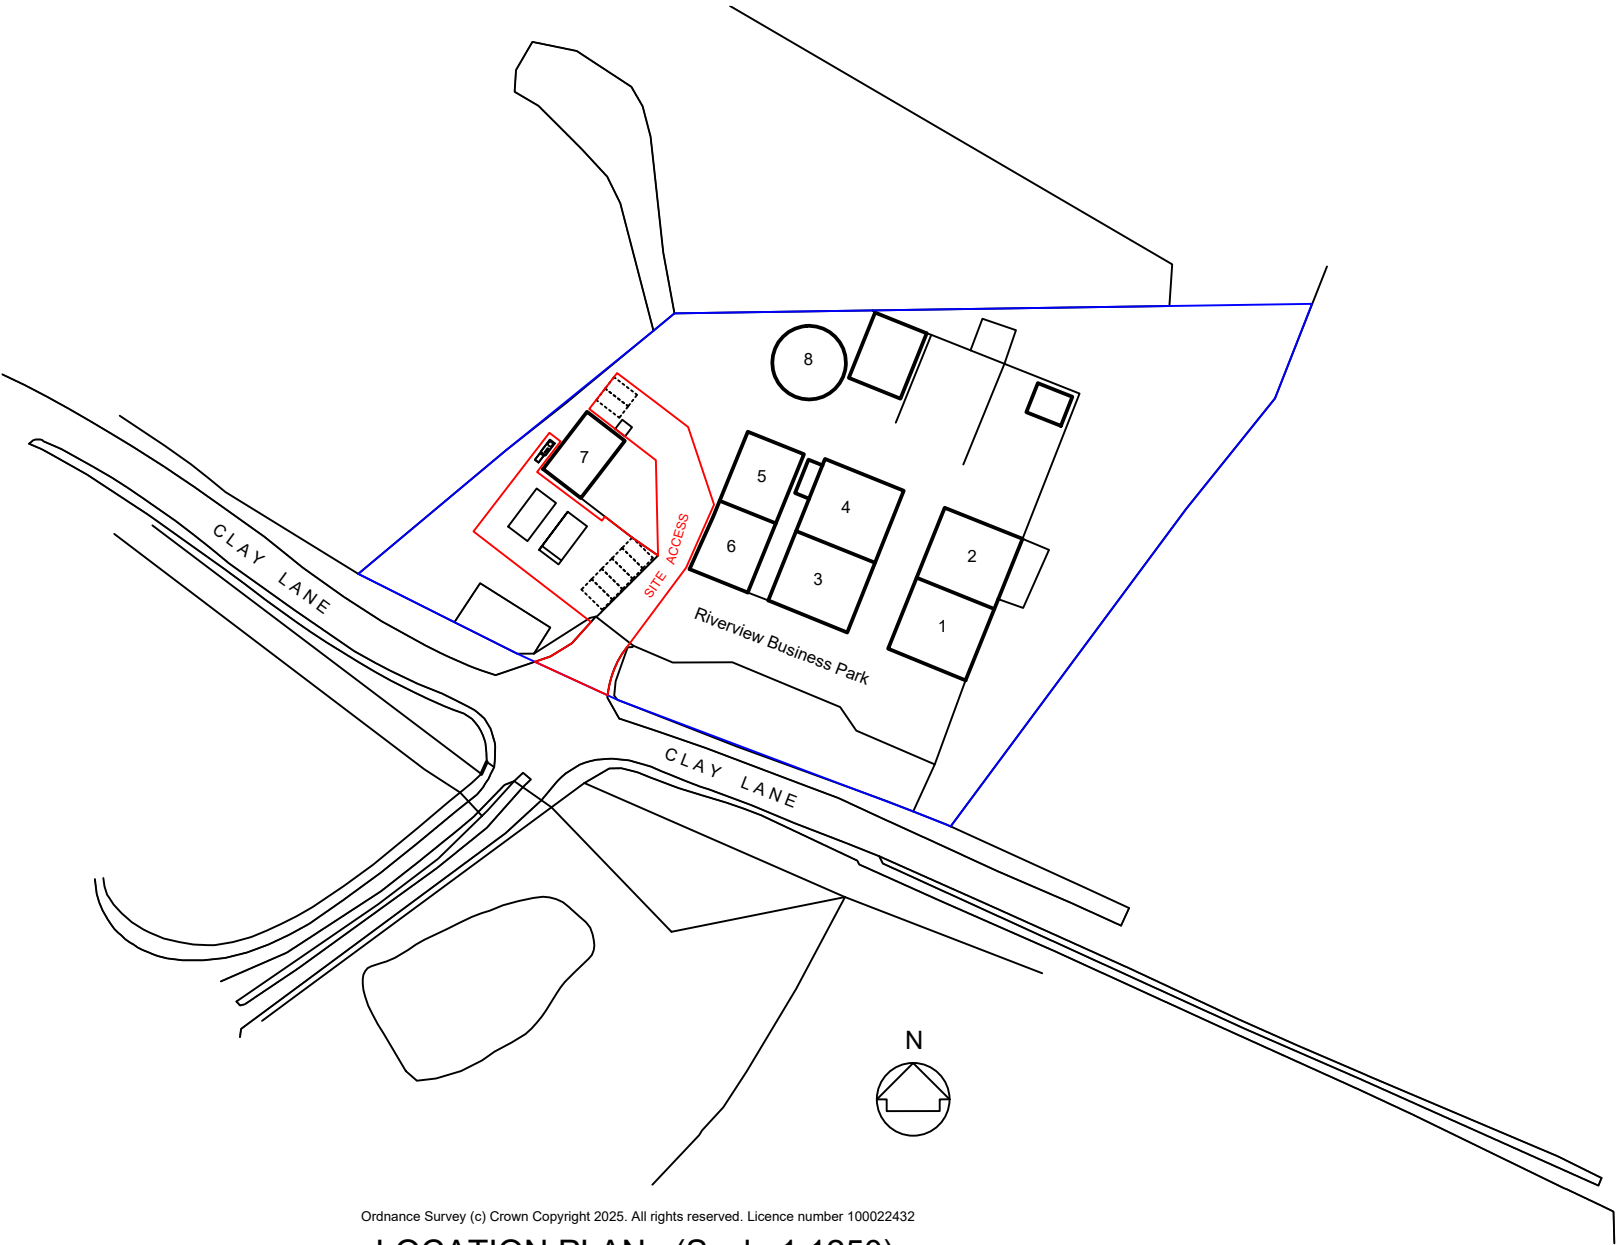

Ordnance Survey (c) Crown Copyright 2025. All rights reserved. Licence number 100022432

LOCATION PLAN (Scale 1:1250)

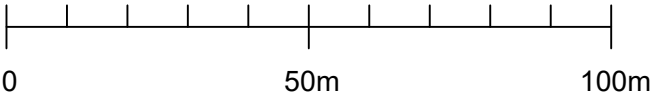

project
RIVERVIEW BUSINESS PARK
CLAY LANE
JACOBS WELL
GUILDFORD
GU4 7PL

title
LOCATION PLAN

date Nov 25 scale 1:1250 @ A3

drawing number	rev
2531.01	

CRASKE ASSOCIATES
Architects and Surveyors
4 Southcote Avenue West Wittering PO20 8EY
Tel: 01243 671912 Mob: 07940 519206
www.juliancraske.co.uk
E-mail: juliancraske@yahoo.co.uk