



1 00 - 1500 GF
1 : 100

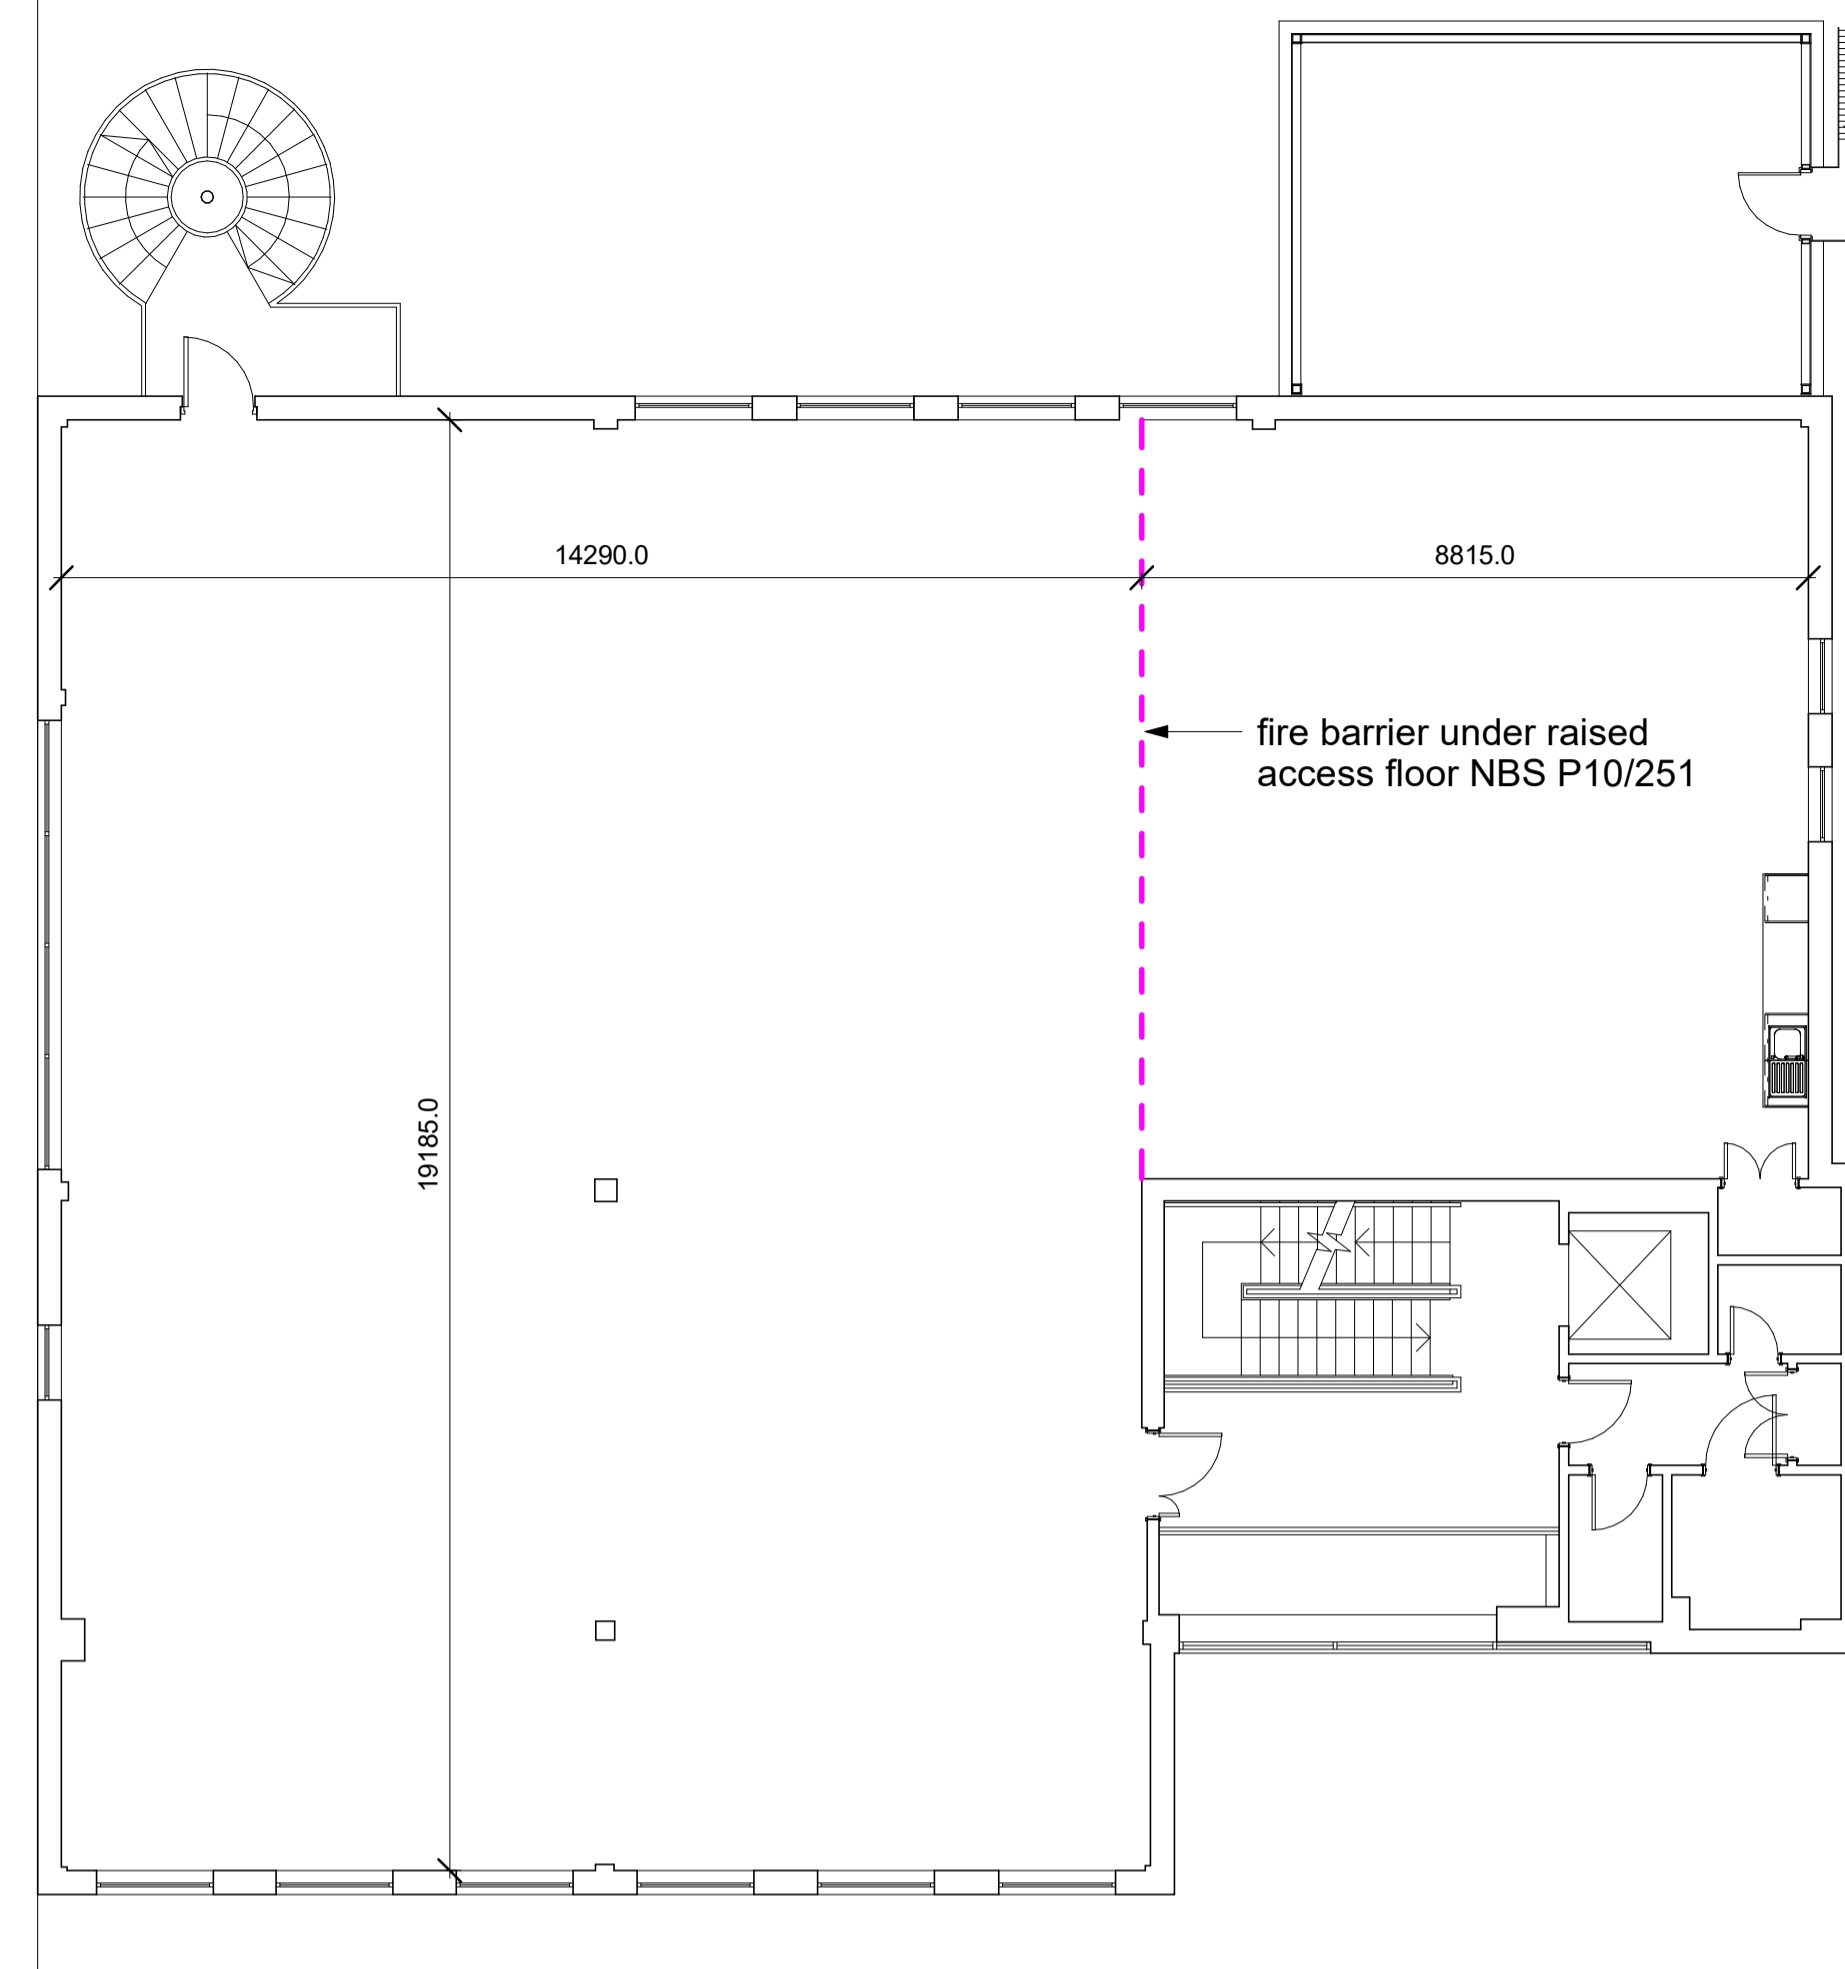

2 01- 1500 FF
1 : 100

for kitchenete details refer to drawing 2006-SBA-XX-ZZ-DR-A-601

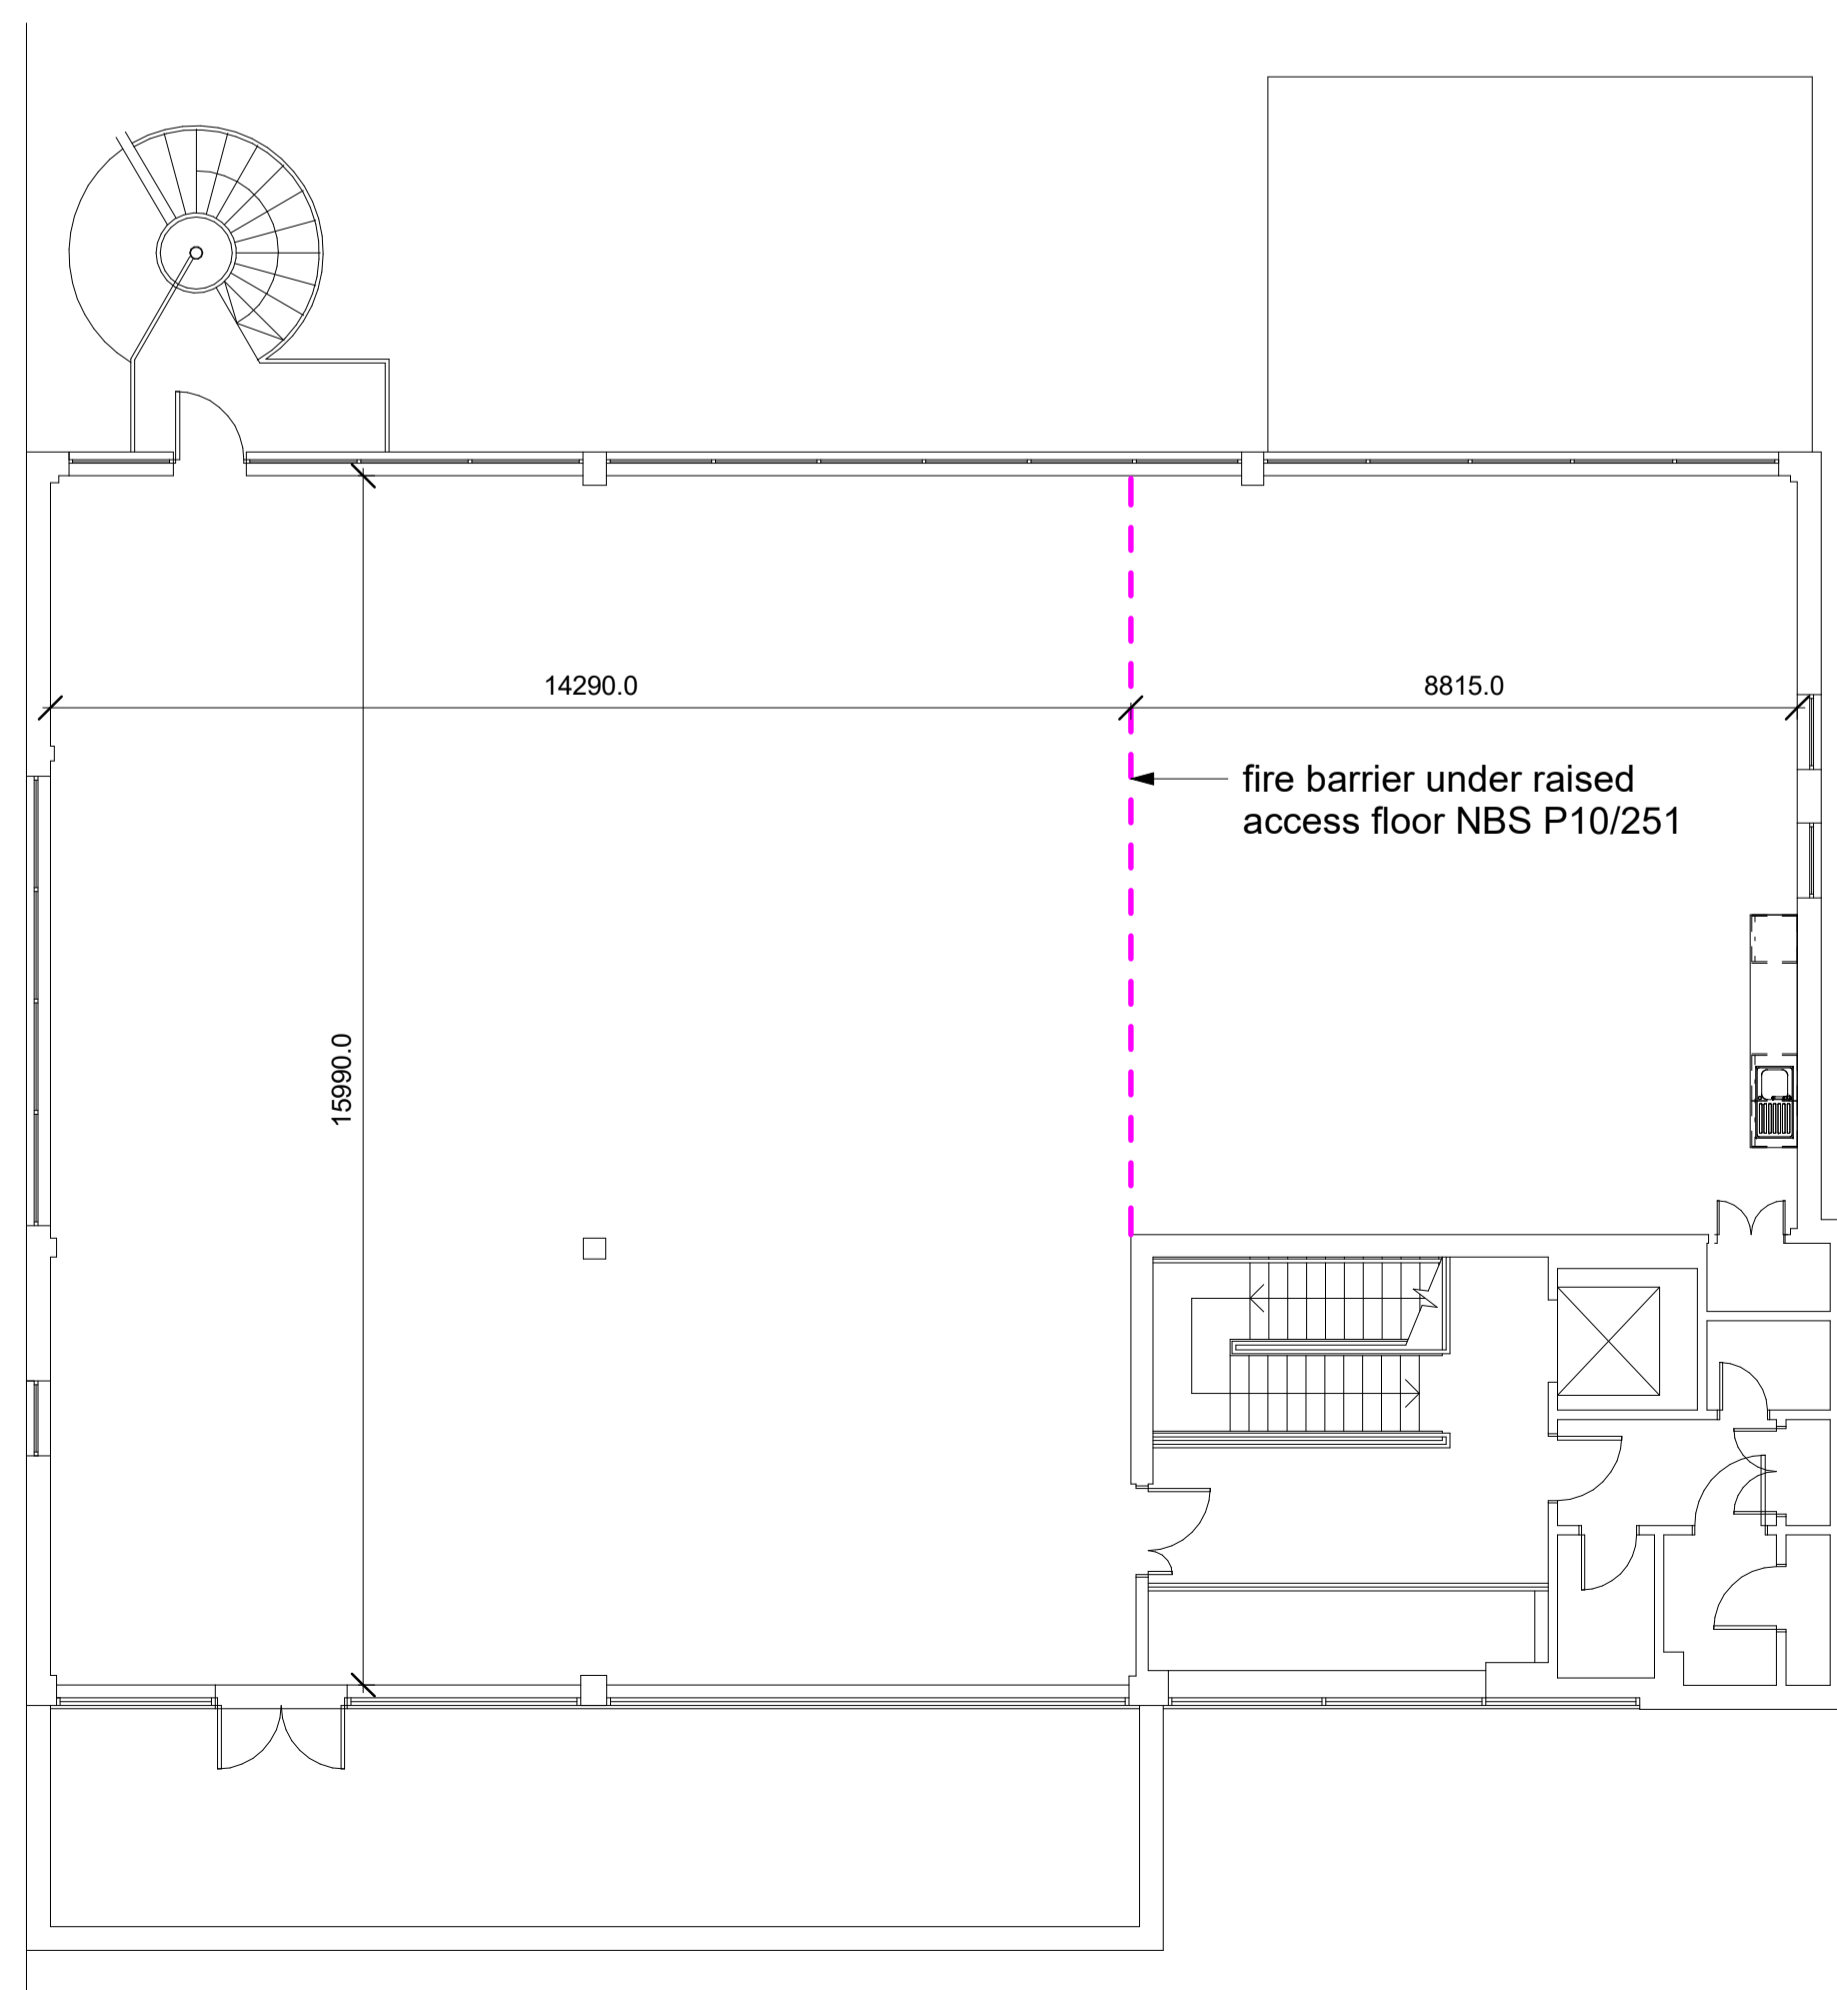


3 02- 1500 SF
1 : 100

- No. Note
- All dimensions to be verified on site by GENERAL CONTRACTOR prior to any work, setting out or shop drawings being prepared.
 - Drawings not to be scaled. Work to figured dimensions only.
 - © copyright SAUNDERS BOSTON LIMITED. All rights reserved. This drawing remains the property of SAUNDERS BOSTON LIMITED at all times and may not be reproduced or copied in whole or in part without their prior written consent.
 - This drawing and related specifications are for use only in the stated location.
 - This drawing is to be read in conjunction with all other Consultants drawings and specifications.
 - Drainage has not been surveyed and any/all pipe locations and below ground drainage runs are indicative.
 - It is assumed that all works will be carried out by a competent contractor who will be working, where appropriate, to an approved method statement.

HEALTH, SAFETY & ENVIRONMENTAL INFORMATION
In addition to the hazards/risks normally associated with the types of work detailed on this drawing, also note the following:

CONSTRUCTION
MAINTENANCE/CLEANING
DECOMMISSION/DEMOLITION

P1	Initial Issue	24/05/2023	MG	AG
No.	Revision	Date	Chk.	Auth.

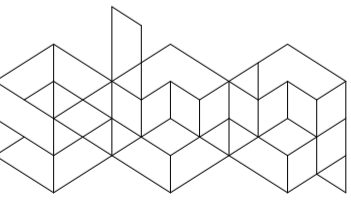

Saunders Boston Architects

Eastern Gate House, 119 Newmarket Road, Cambridge CB5 8HA
T: 01223 367733
office@saundersboston.co.uk

The Generator, The Gallery, King's Wharf
The Quay, Exeter EX2 4AN
T: 01392 346627
www.saundersboston.co.uk

PRELIMINARY

SBA Project Code	Drawn	HZ	Date	23/05/23
2006	Checked	AG		

Client
ETEC

Job
Parkway

1500 Parkway GA's

Scale	Revision
1 : 100 @A1	P1

project	originator	zone	level	type	role	number
2006-SBA-XX-ZZ-DR-A-010						