
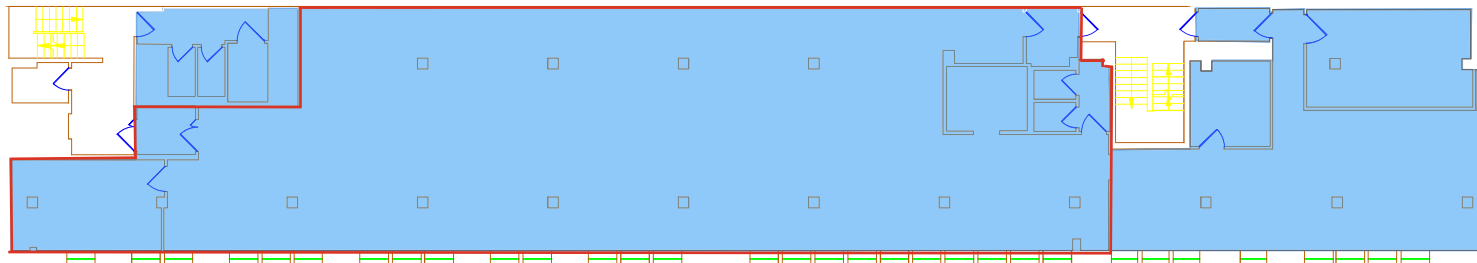


GENERAL ARRANGEMENT PLAN

10 JAMESTOWN ROAD

LONDON, NW1

First Floor

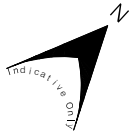

Revisions:
A - Original Issue (September 2020)

Notes:

Dashed line denotes assumed wall line inaccessible at the time of survey.

This drawing has been produced for area referencing and space planning purposes only. It must not be used for any architectural or construction/engineering purpose or for any other purpose other than that for which it was originally intended.

Care should be taken when drawings are printed to avoid image distortion.

Dwg No. 45541-10JR-GA1


Issue A September 2020

Presentation Scale 1:200 @ A3

Plowman Craven
Regulated by RICS



T +44(0)1582 765566 W www.plowmancraven.co.uk

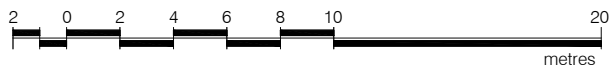

JAMESTOWN ROAD