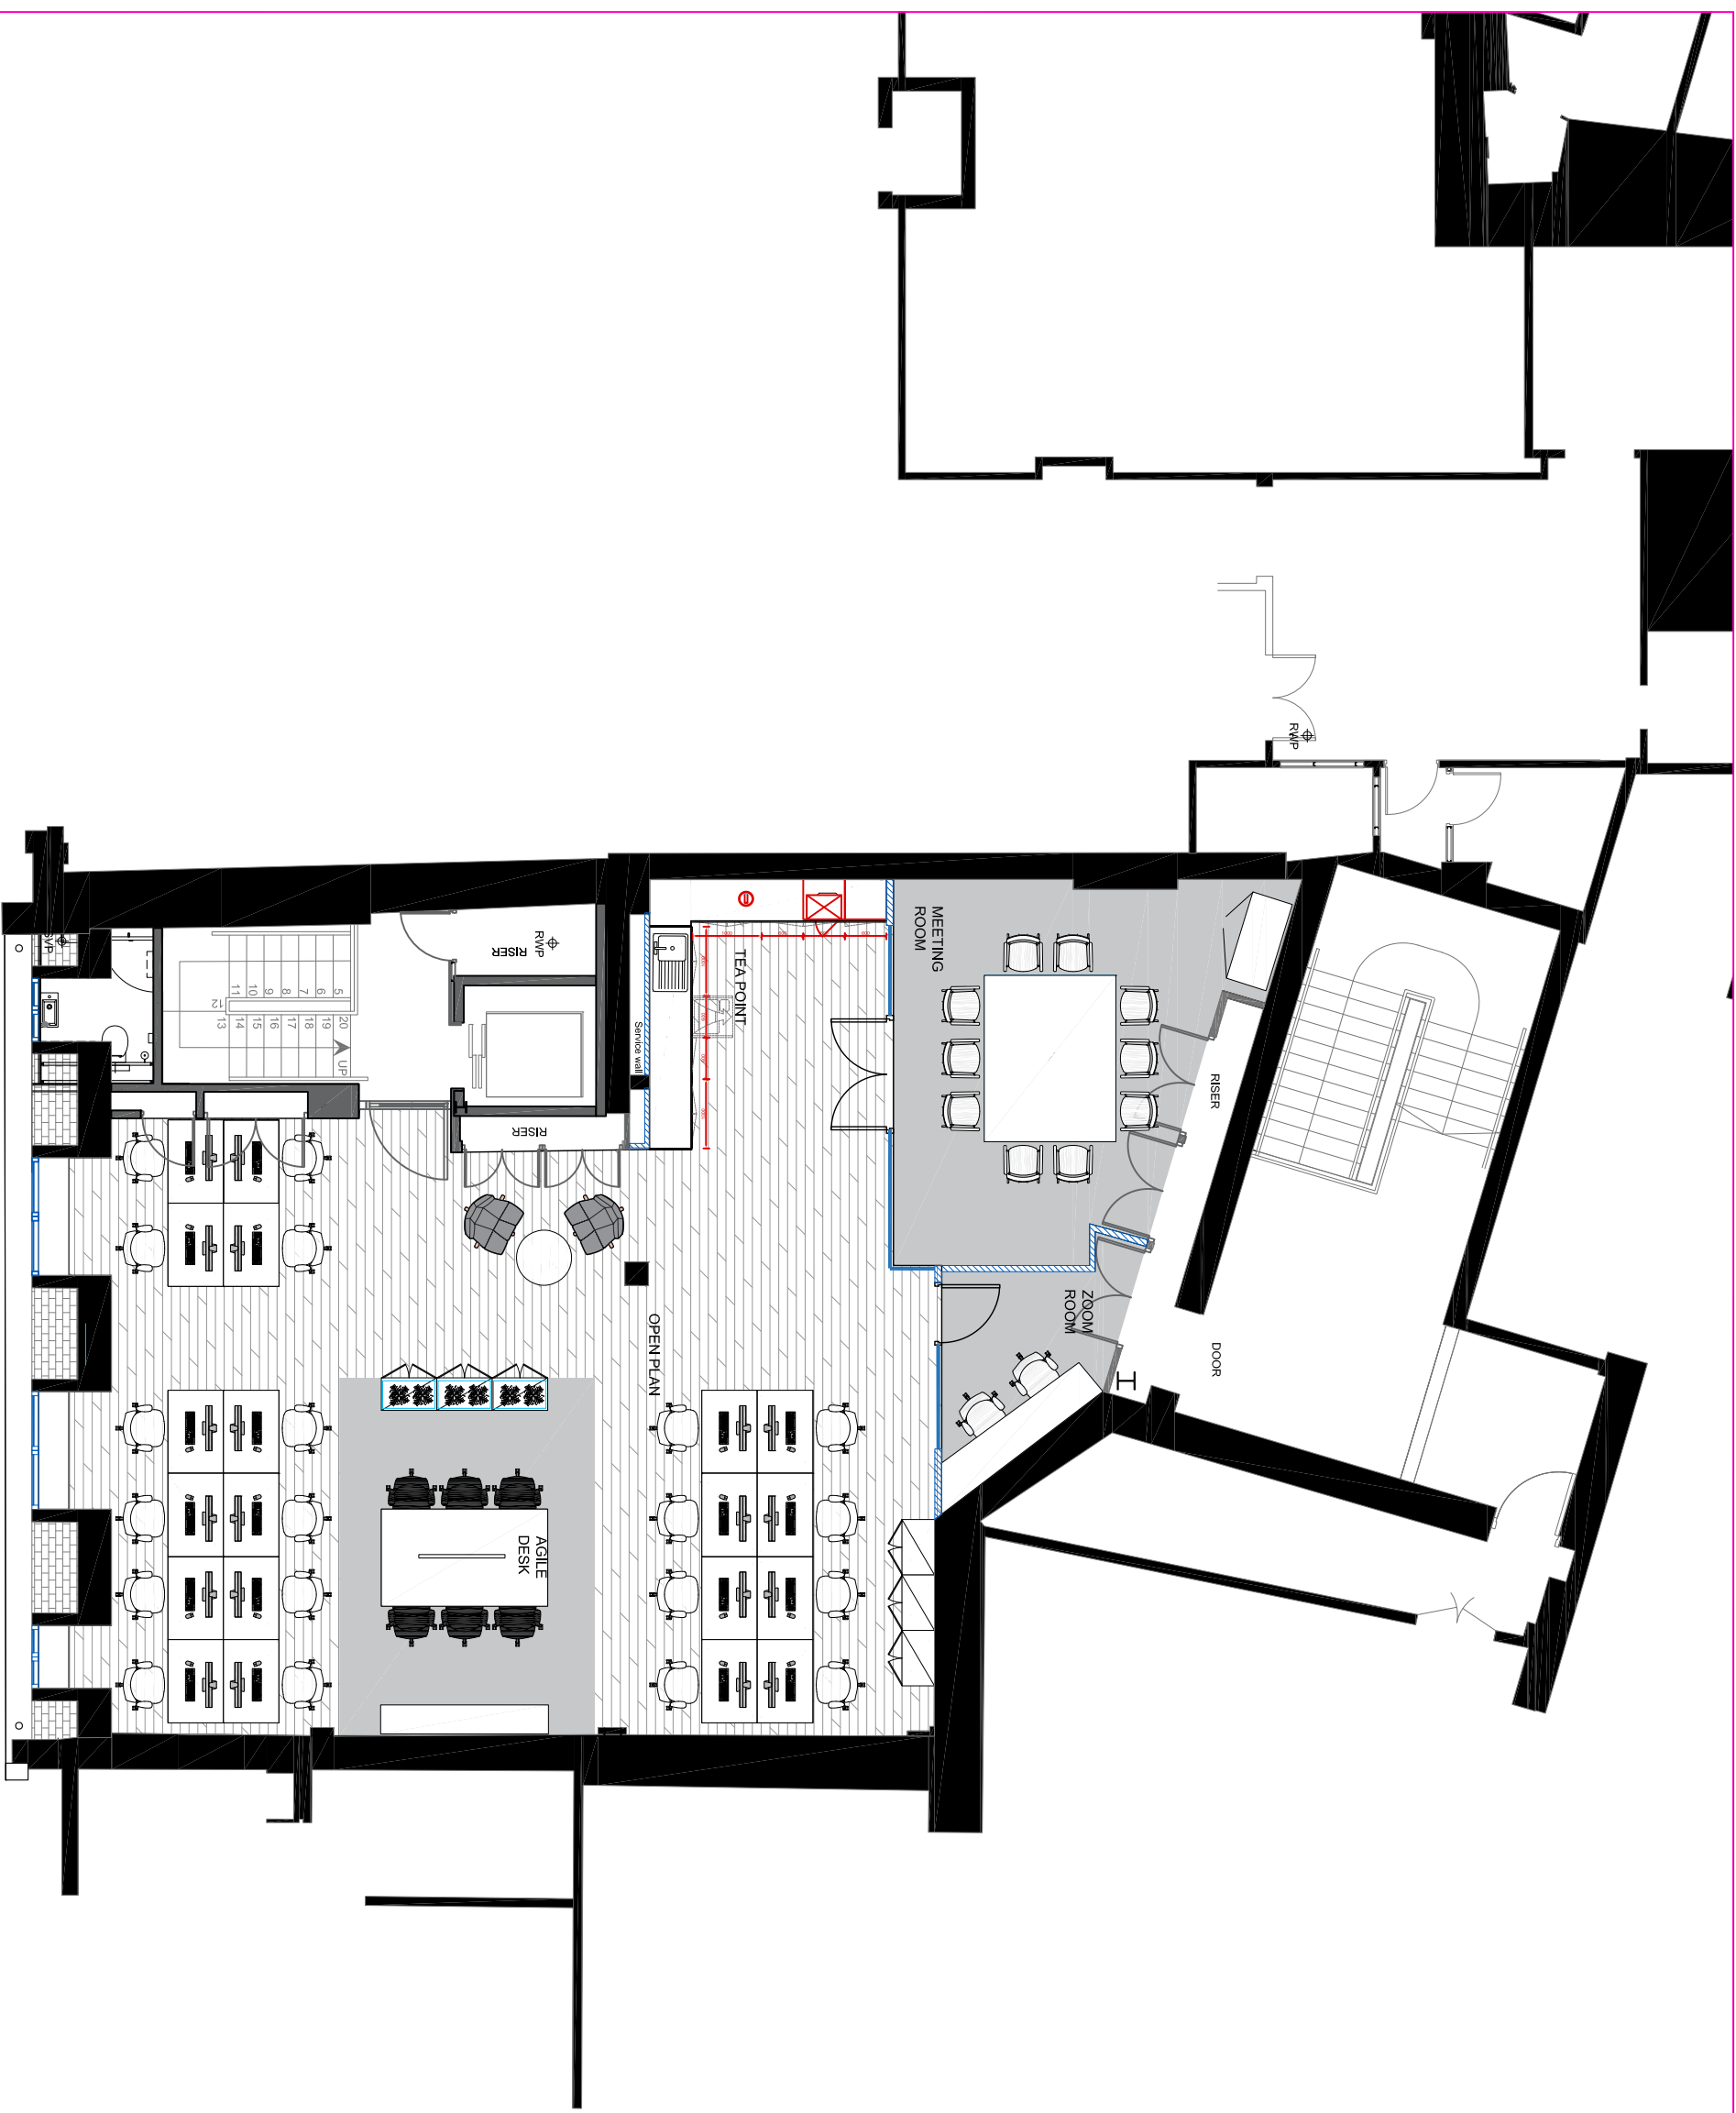


NOTES:

- All dimensions are in millimetres unless stated otherwise.
 - All connections are to check dimensions on site.
 - Do not scale from this drawing.
 - Check survey under taken only.
 - Subject to local authority approval.
 - This drawing is the property of Space Workplace
- Copyright is reserved and the drawing is issued on the condition that it is not copied, reproduced, retained or disclosed by any unauthorised person, wholly or in part, without the consent in writing of Space Workplace.

[illegible]

Client:

Fourth Floor

Drawing:

Property:

25-26 Dering Street
London W1S 1AT

Drawing No:	1733-04-GA	Rev:	G
Date created:	29.03.22		
Drawn by:	DG		
Scale:	1:100 @ A3		