


GENERAL ARRANGEMENT

5TH FLOOR - GENERAL ARRANGEMENT

SCALE 1:50



0 500 1000 2000 3000 4000 5000mm

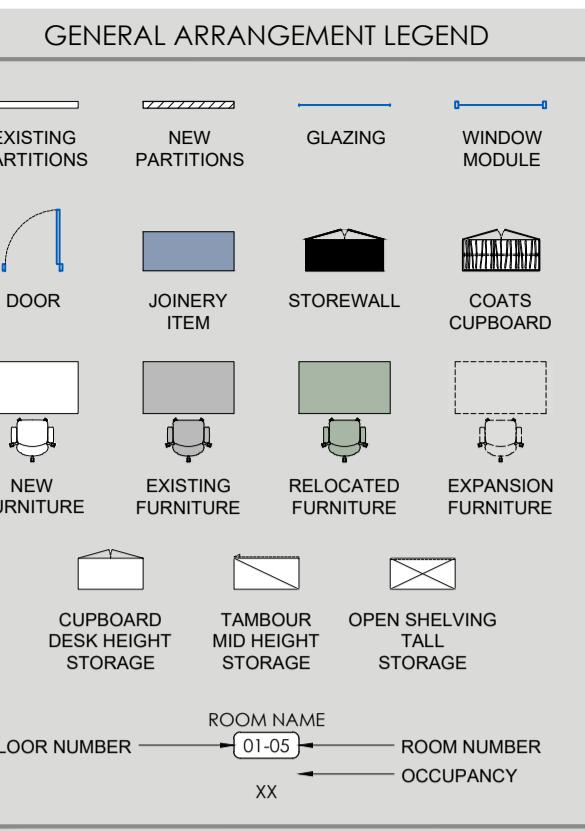

D DRAWING UPDATED PER CLIENTS' COMMENTS AM 01/1/21
 C DRAWING UPDATED PER CLIENTS' COMMENTS AM 12/10/21
 B DRAWING ISSUED FOR CONTRACT. AM 28/07/21
 A DRAWING FIRST ISSUED FOR LIA SUBMISSION. AM 24/06/21
 REV DESCRIPTION DRWN DATE

CONTRACT

CLIENT: ALAIN HOLDING
 SITE ADDRESS: 1 GEORGE YARD
 LONDON EC3V 9DF
 PROJECT DIRECTOR: DAVID MURRAY
 PROJECT DESIGNER: SUSAN BOLD
 DRAWING TITLE: 5TH FLOOR
 GENERAL ARRANGEMENT - 1002
 SCALE: 1:50 PAPER SIZE: A1 DRAWN BY: AM DATE: 01.11.2021
 PROJECT NO.: ES21092 BLD. NO.: 01 FLOOR: 05 DETAIL: GA STATUS: REV: C D

