

This drawing may not be copied, reproduced or given to any third parties for any reason whatsoever without the written permission of BLOC COMMERCIAL INTERIORS. Please note this drawing and design is protected under Copyright and remains the property of BLOC COMMERCIAL INTERIORS at all times.
© Copyright 2023 BLOC COMMERCIAL INTERIORS


Standard Instructions
A: All dimensions to be verified on site & any discrepancies on the drawings or divergence between drawings to be immediately reported to the Project Manager before pulling the work concerned in hand, fabricating the work or preparing shop drawings.
B: Work to fixed dimensions only (except where full size details are provided).
C: Do not vary any work shown on the drawings without obtaining prior approval from the project Manager or Designer.
D: Any additional information required should be requested from the Project Manager or Designer before commencement of work on site.

Plot Date
04/08/2023 15:36:24 - Lauren Daw

A		New tenant layout		04.08.23	LD
REV	DESCRIPTION			DATE	BY
STATUS					
CONCEPT					
CLIENT					
Ocean House					
ADDRESS					
Ocean House 22 Cousin Lane London EC4R 3TE					
TITLE					
First Floor Sketch Plan 02					
DWG					REV
2279_01_SK02					A
A1					
JOB NO.		2279			
DRAWING BY		LD			
CHECKED BY					
SCALE		1:50@A2			
DATE		28.07.23			

The Long Barn
Down Farm
Cobham Park Road
Cobham
Surrey
KT11 3NE

bloc
COMMERCIAL INTERIORS

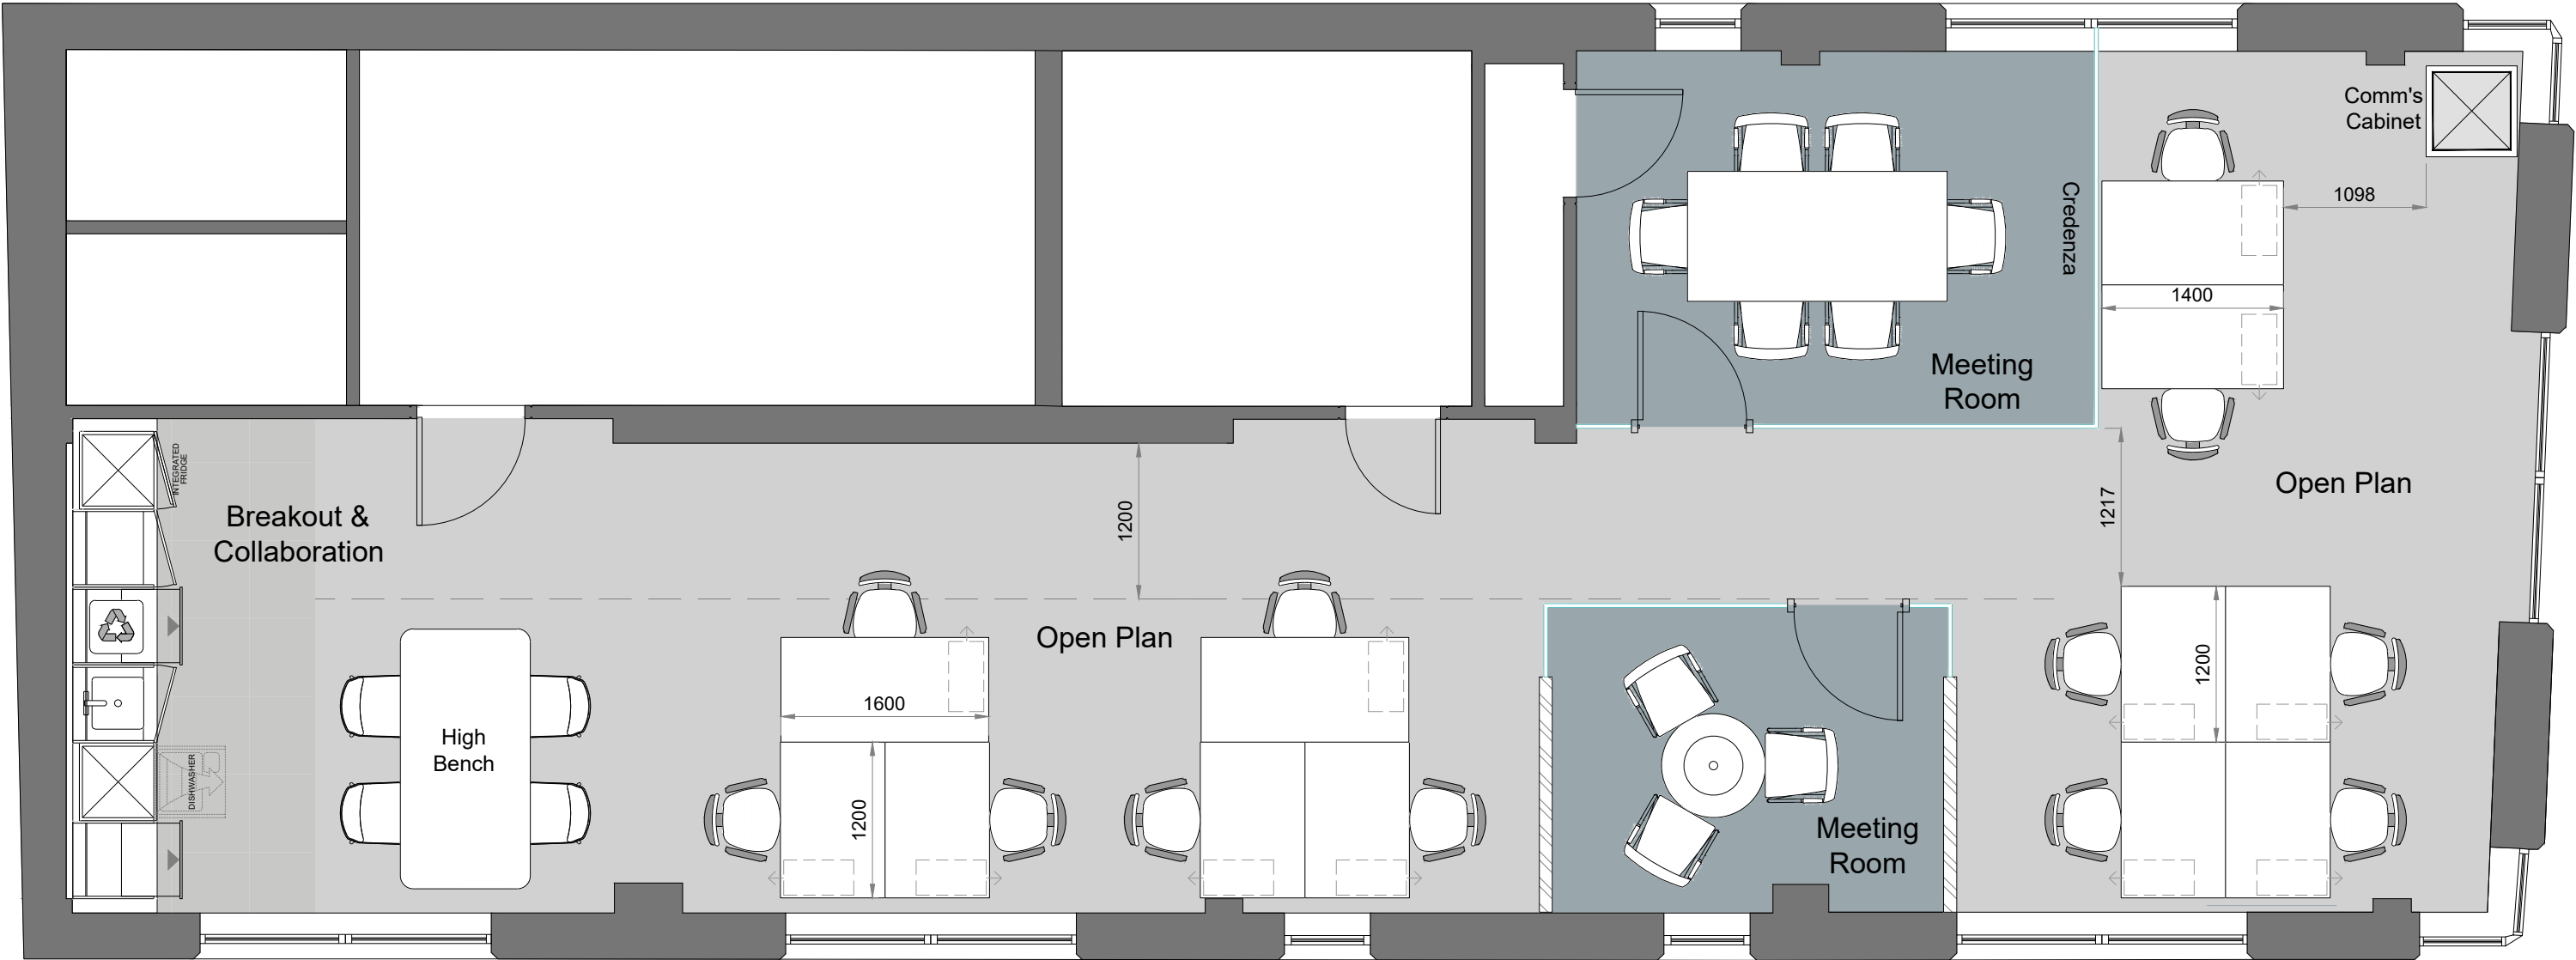

Occupancy Schedule

- 1 no. Meeting room for 8
- 1 no. Meeting Room for 3
- 12 no. Open Plan Desks:
 - 2no. 1600x800mm
 - 8no. 1200x800mm
 - 2no. 1400x800mm
- 1 no. High Bench for 4
- 1 no. Open Tea Point