


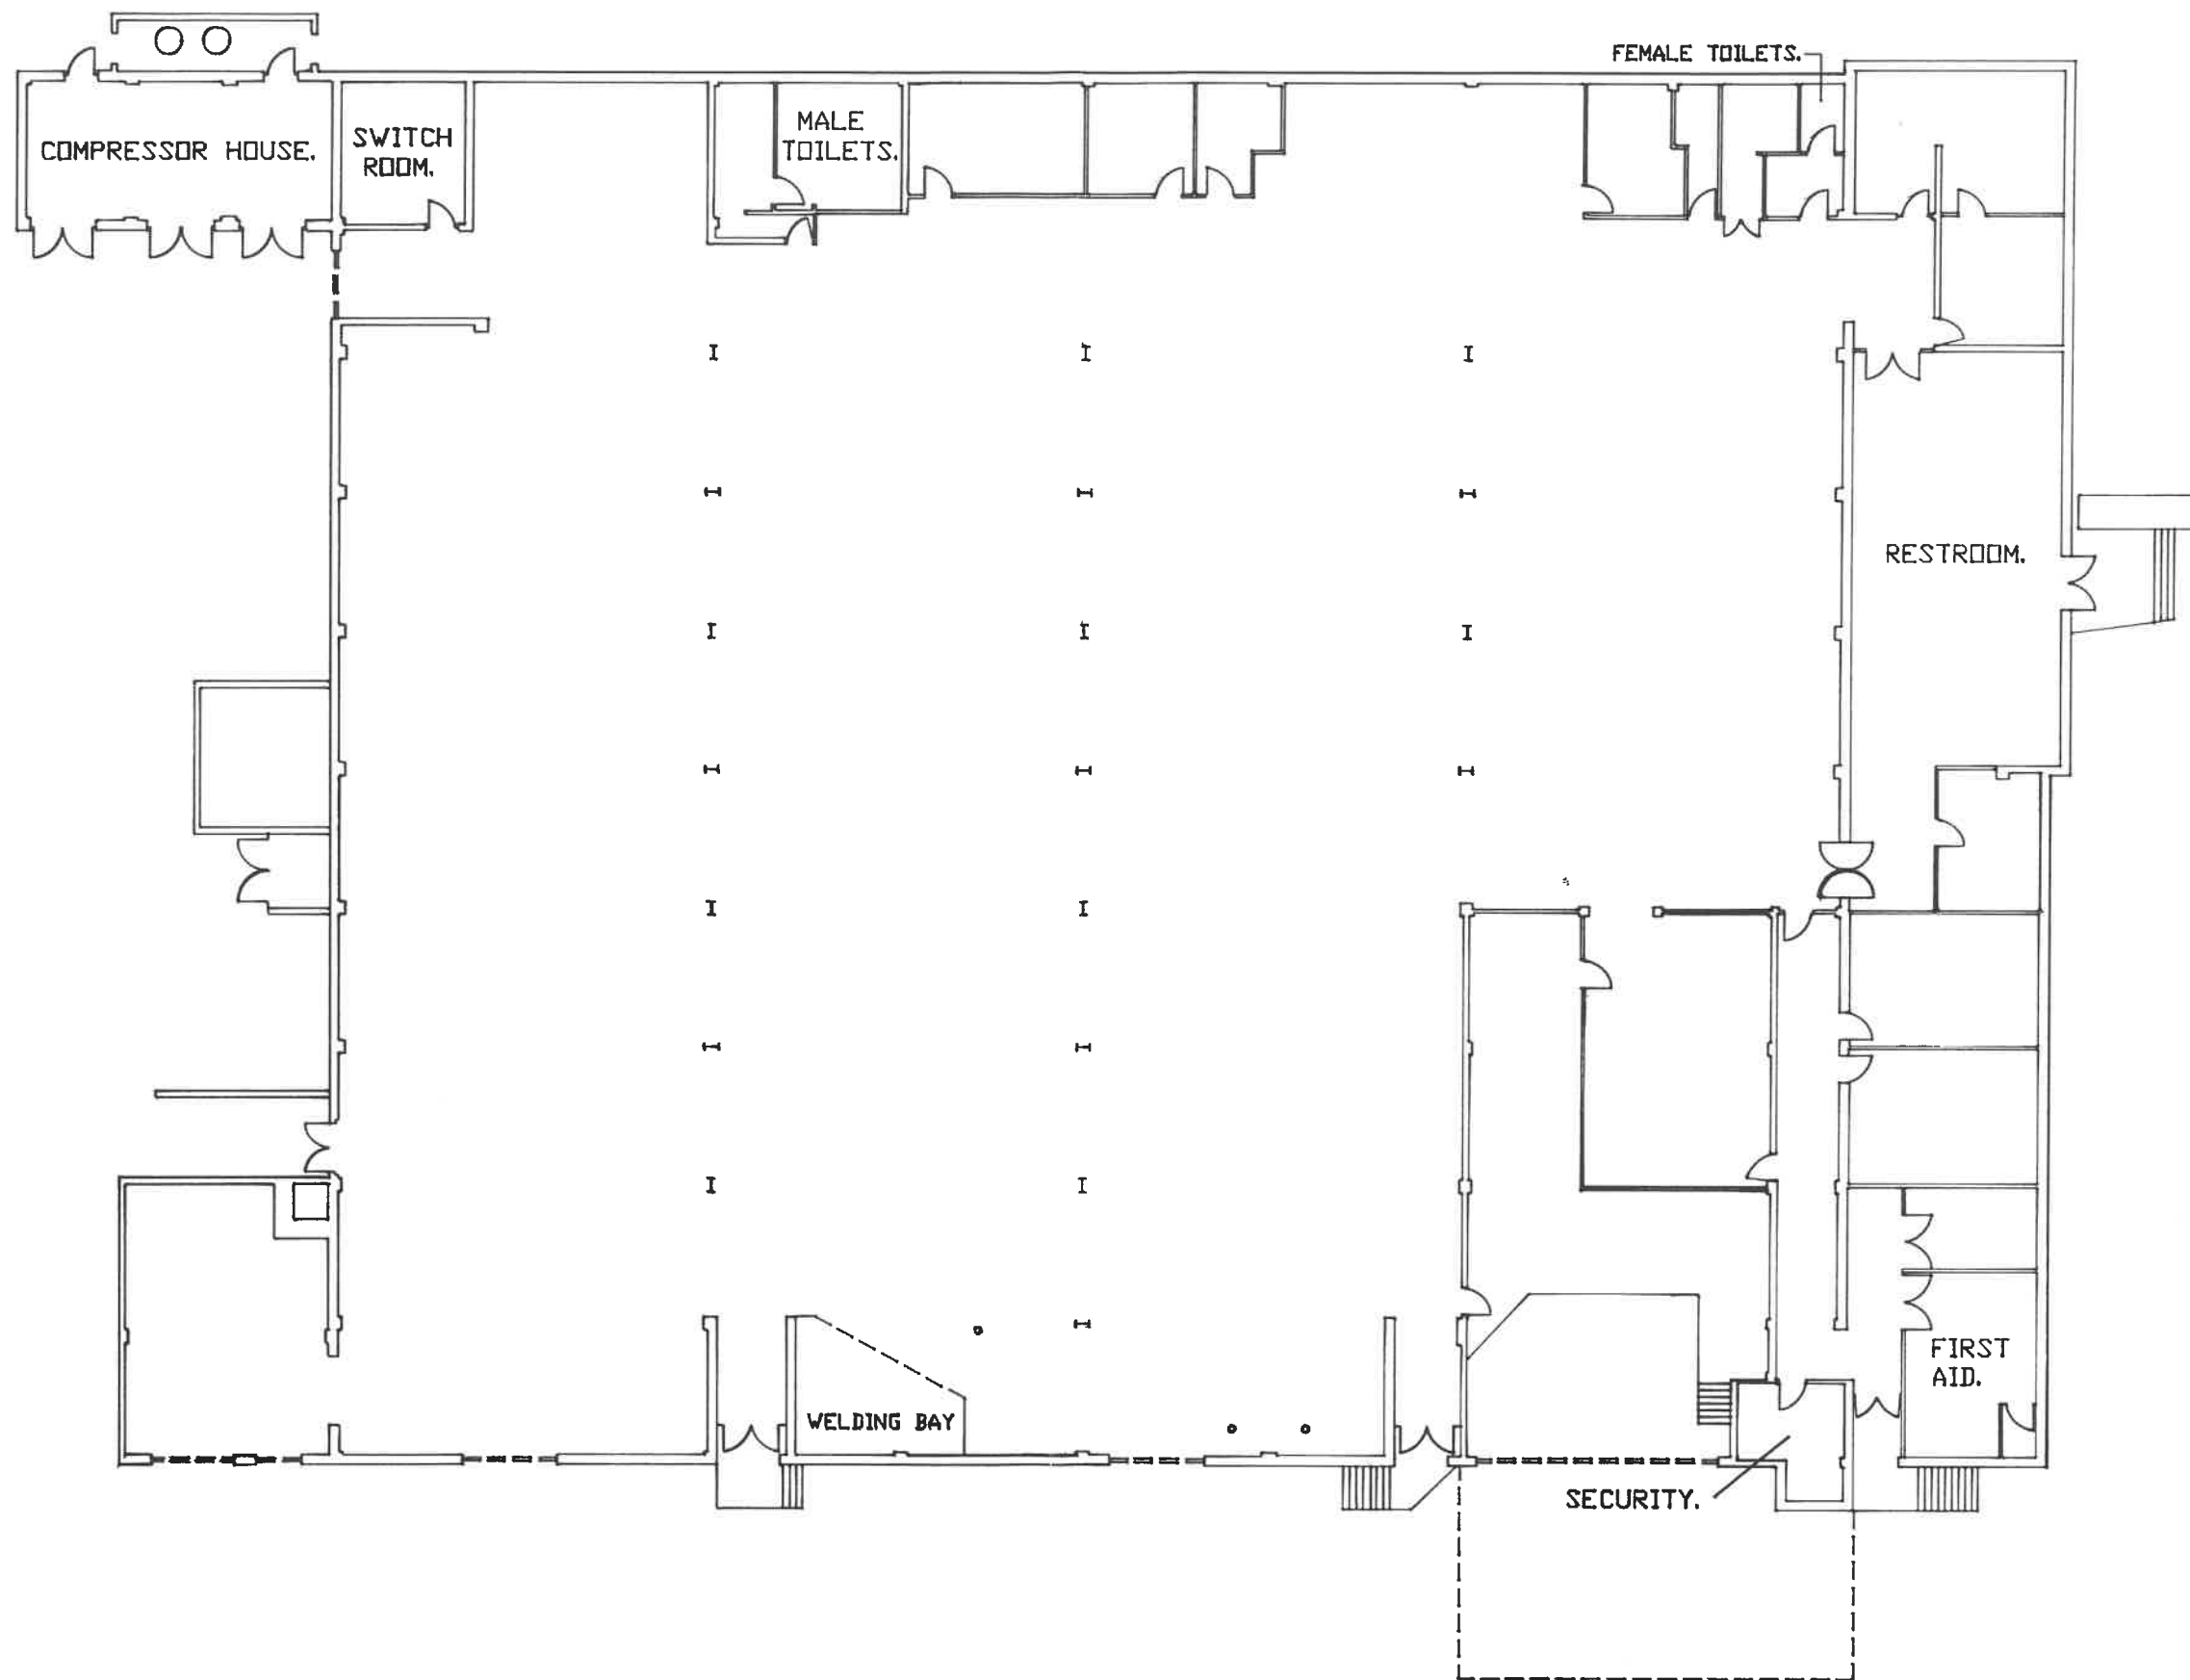

S1 BUILDING.
DRAWN BY M A EVERETT.