




# UNIT B09 ALTERNATIVE USE - STUDIO OFFICE

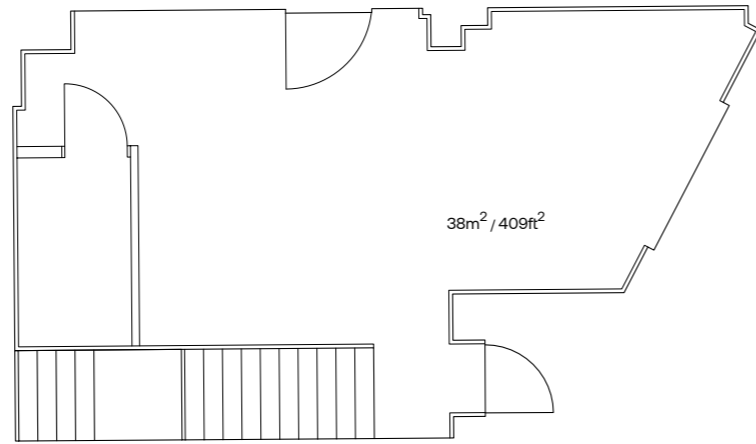


GROUND FLOOR NIA (APPROX)

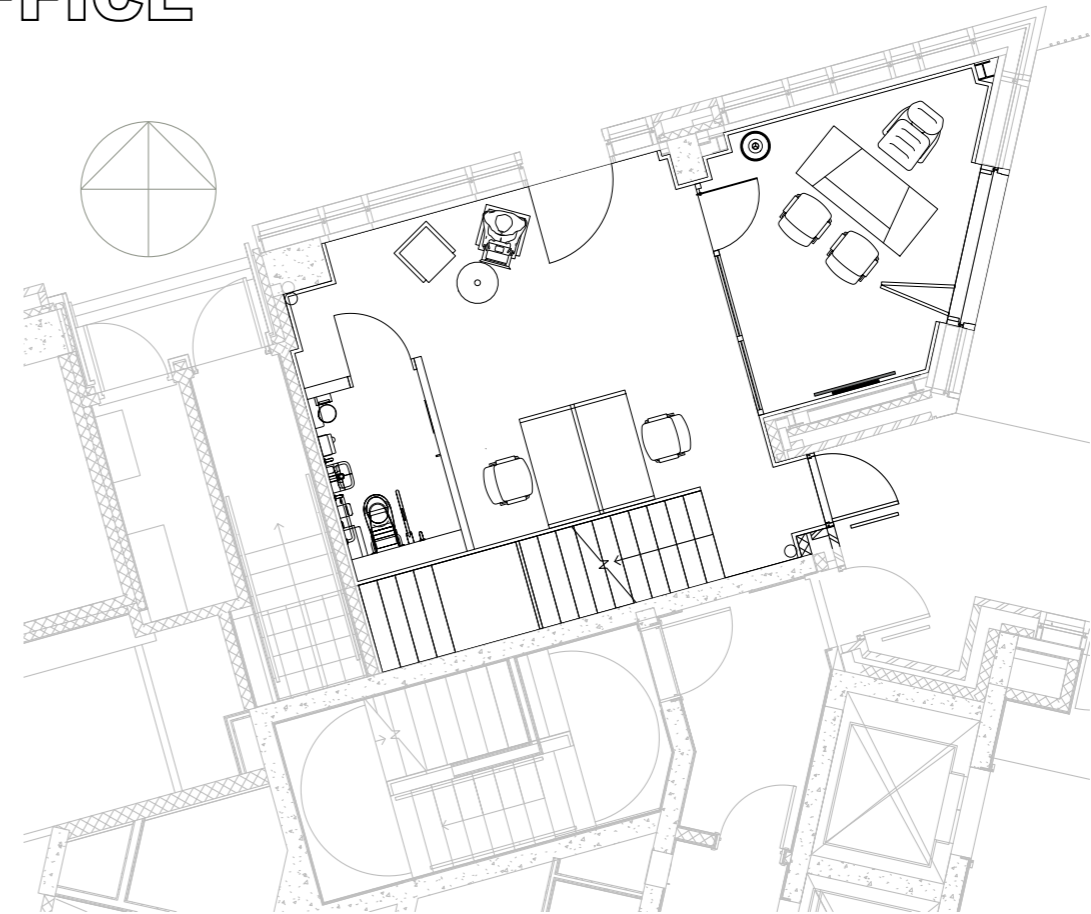

GROUND FLOOR PROPOSED

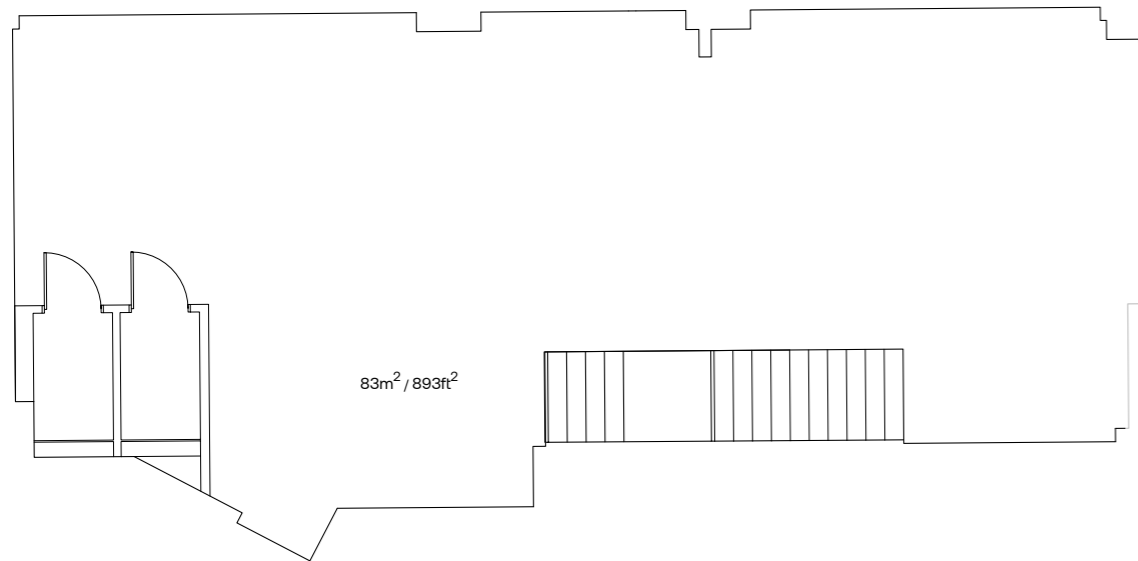

FIRST FLOOR NIA (APPROX)

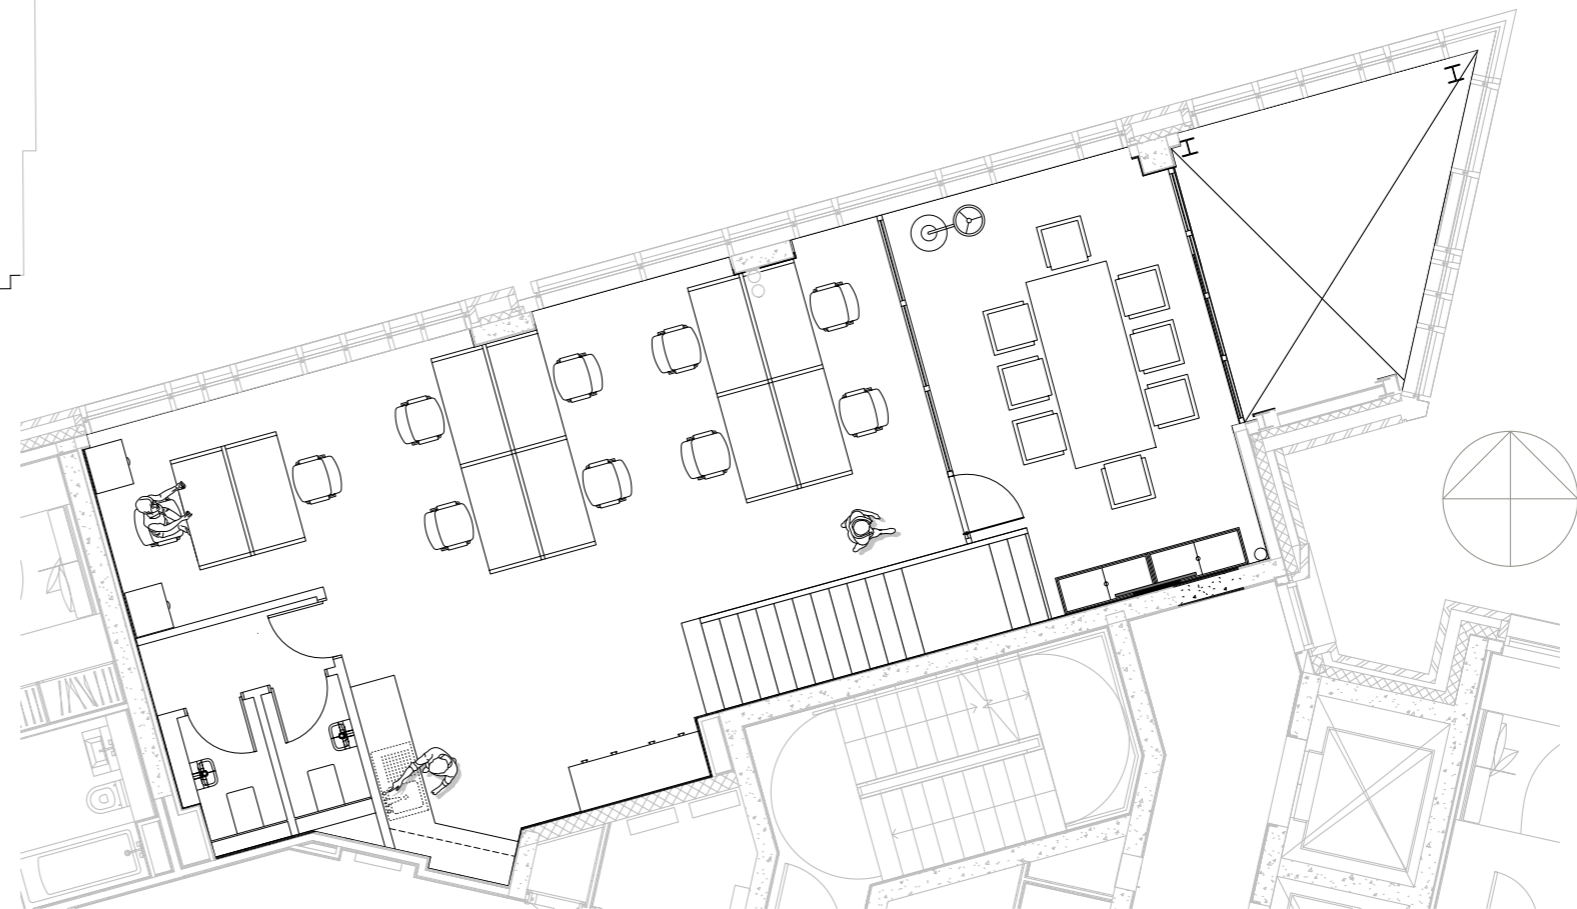

FIRST FLOOR PROPOSED

TOTAL NIA:  
121m<sup>2</sup> / 1,302ft<sup>2</sup>

This document and its contents are the property of Queensberry Real Estate Limited. They may not be copied or reproduced in any way, in part or in whole, without prior written approval of both parties. Violations will result in legal action.

DO NOT SCALE FROM THIS DRAWING

## LEGEND

REV: 01 | DATE: 19 NOVEMBER 2025 | CHK: DB



Client

HEART OF THE CITY

Project

UNIT B09

Drawing Title

OFFICE DESIGN STUDY

Status:

For Information

Project No.

X-XXX

Drawn

DB

Scale

1:100@A3

Drawing No.

QRE\_SK-B09\_141125\_B