


All dimensions must be checked on site and NOT scaled from this drawing.

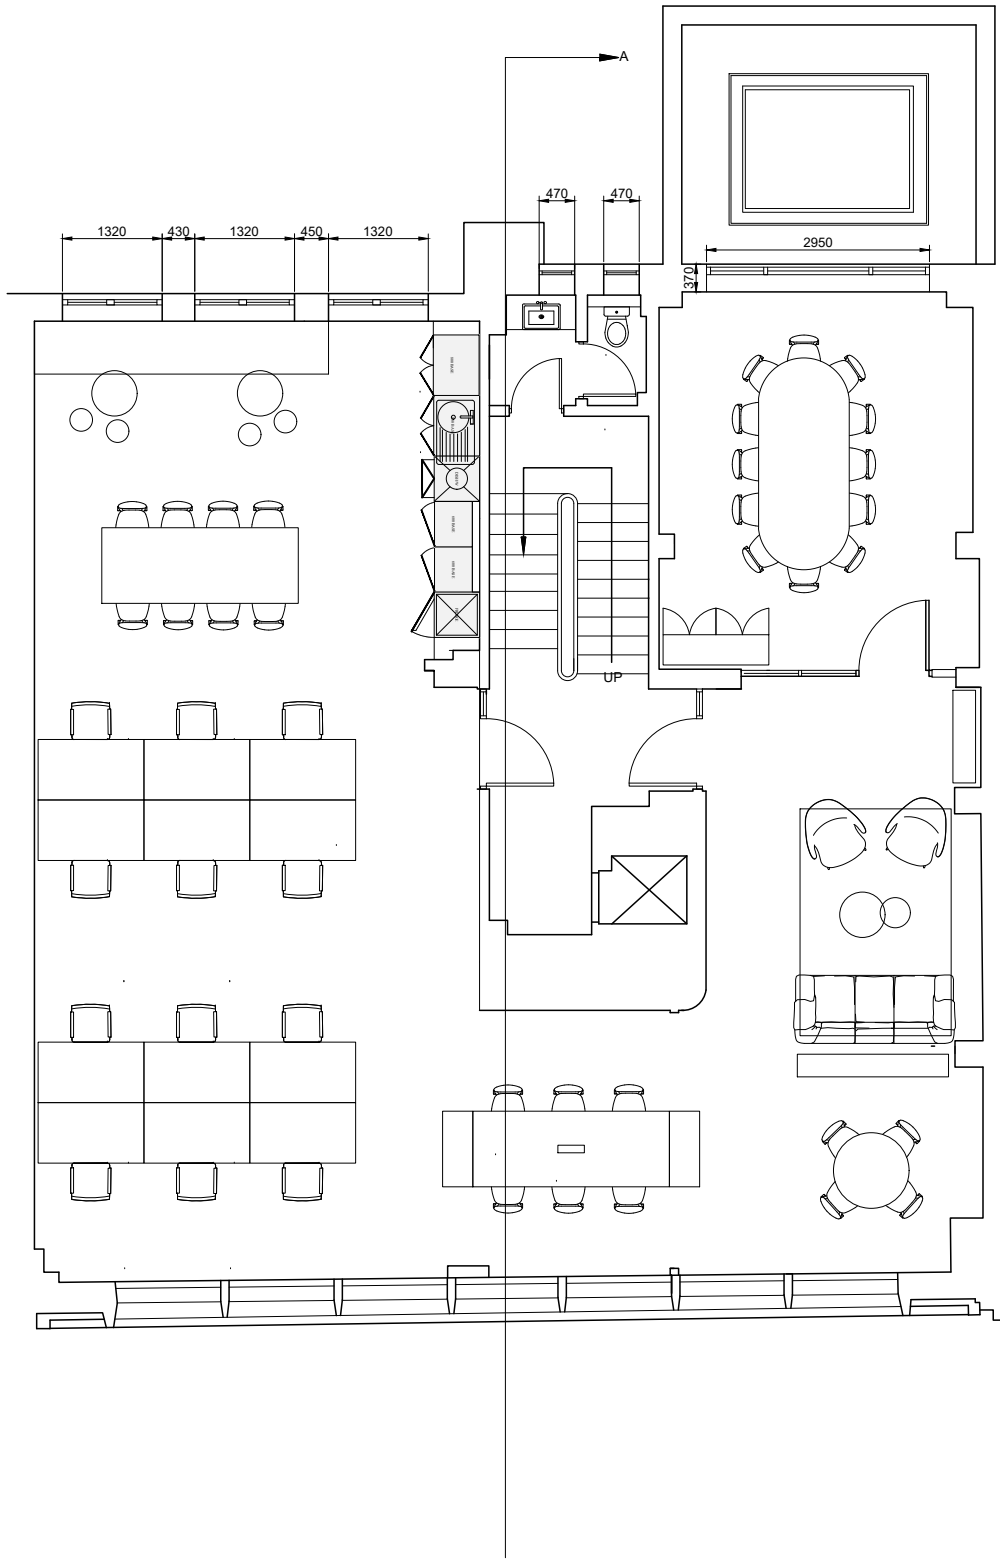

PROJECT Noland House
12-13 Poland Street
London, W1F 8QB

TITLE FIRST FLOOR
FURNITURE UPDATE

DRAWN	DATE	SCALE	CHECKED
LH	17.07.25	1:100@A3	LH

PROJECT	NUMBER	REVISION
250320LH		08



HUNTERS CONTRACTS
London Studio
8-10 Charterhouse Buildings,
Goswell Road,
London
EC1M 7AN

Tel: +44 (0)20 8592 2221
www.hunterscontracts.co.uk