



Lower Ground

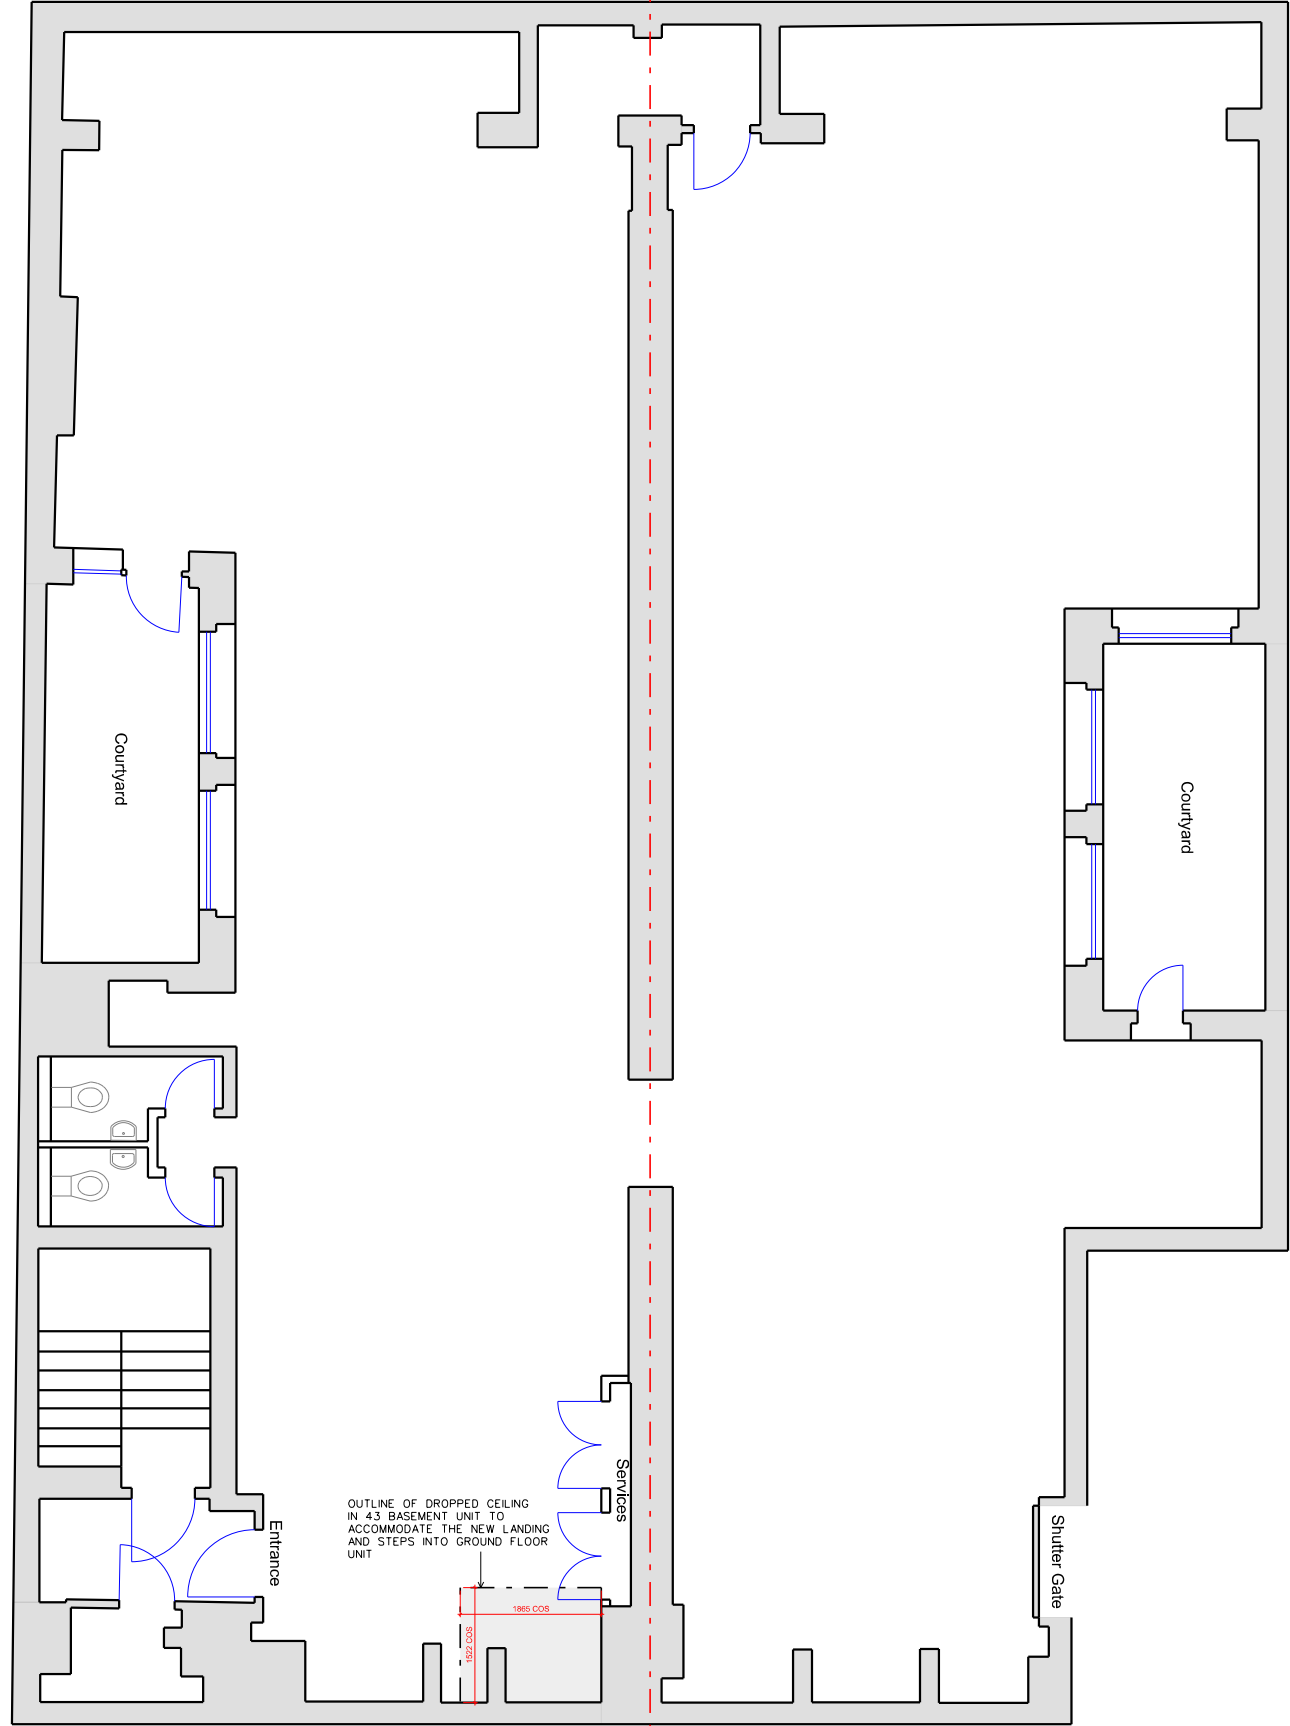

① BASEMENT 1:100

Ground Level

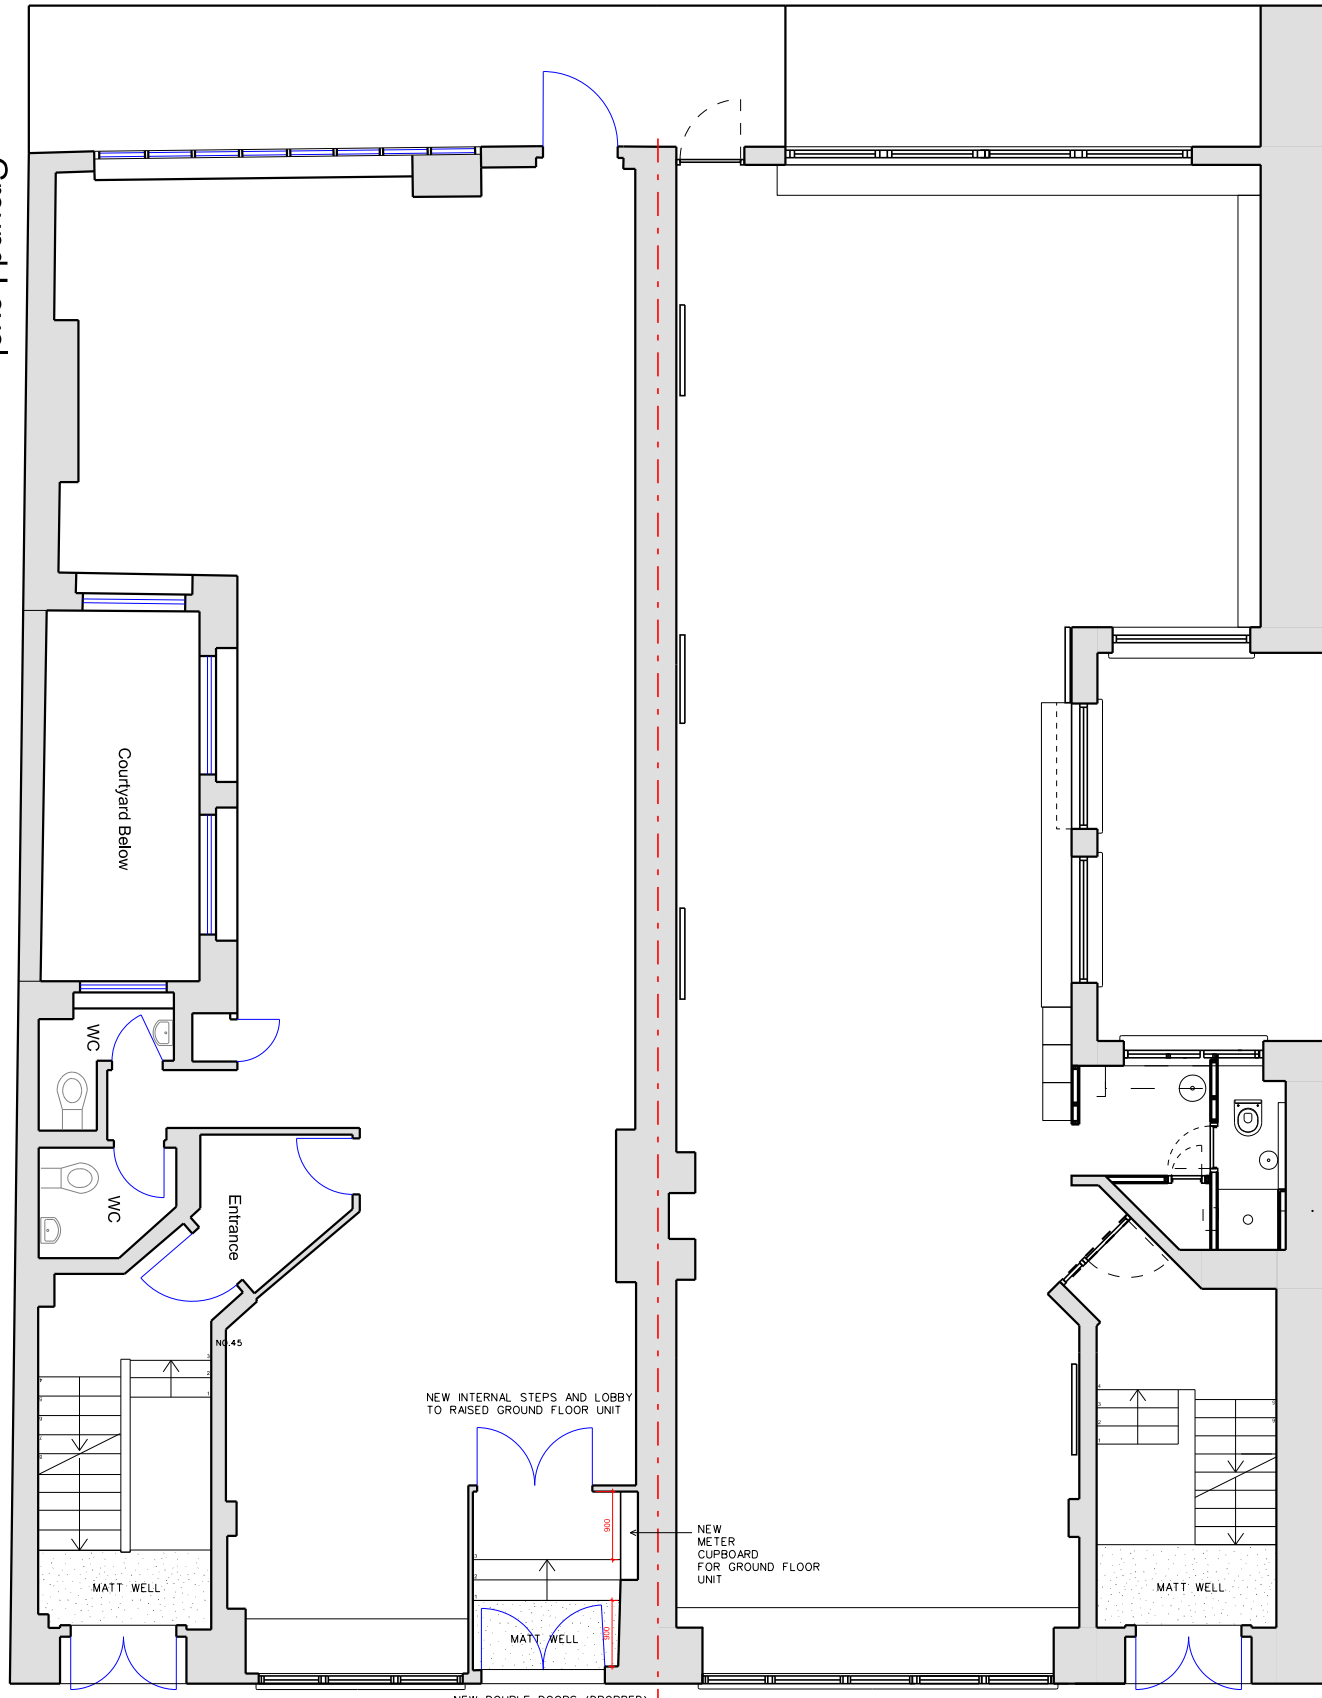

② GROUND FL PLAN 1:100

Rev			Date		Reason		NOTES		PROJECT 43 & 45 Mitchell Street	
									CLIENT Trustees of The J Isaacs Charitable Trust	
									DRAWING TITLE PROPOSED - PLANS	
									SCALE 1:100@A3	
									JOB NO 2064	
									DRAWN BY GY	
									DRAWING NO SK02	
									REVISION	
									DATE 20.09.19	
									STATUS OUTLINE	

•ALL DIMENSIONS TO BE CHECKED ON SITE. DO NOT TAKE MEASUREMENTS FROM THE DRAWINGS.
•DRAWINGS ARE FOR DESIGN INTENT ONLY.
•SITE SURVEY TO BE CONDUCTED PRIOR TO ANY PRODUCTION WORKS.