Rev Revision note Date Signature Checked

UNIT 8 - 4240 PARK APPROACH

ACCOMMODATION SCHEDULE

34NO. 1400 WORKSTATIONS

1NO. 12P BOARDROOM

1NO. 8P MEETING ROOM

2NO. ZOOM ROOMS

1NO. TOUCHDOWN TABLE

2NO. SEMI ENCLOSED FOCUS BOOTHS

2NO. COLLABORATION SPACE (16)
1NO. INFORMAL MEETING SPACE (4)

1NO. SERVER/COMMS ROOM


C 1NO. TEAPOINT/BREAKOUT (8)

1NO. COLLABORATION SPACE/FLEXI- SPACE

1NO, RESOURCE AREA

1NO. STOREROOM

IMPORTANT NOTES:

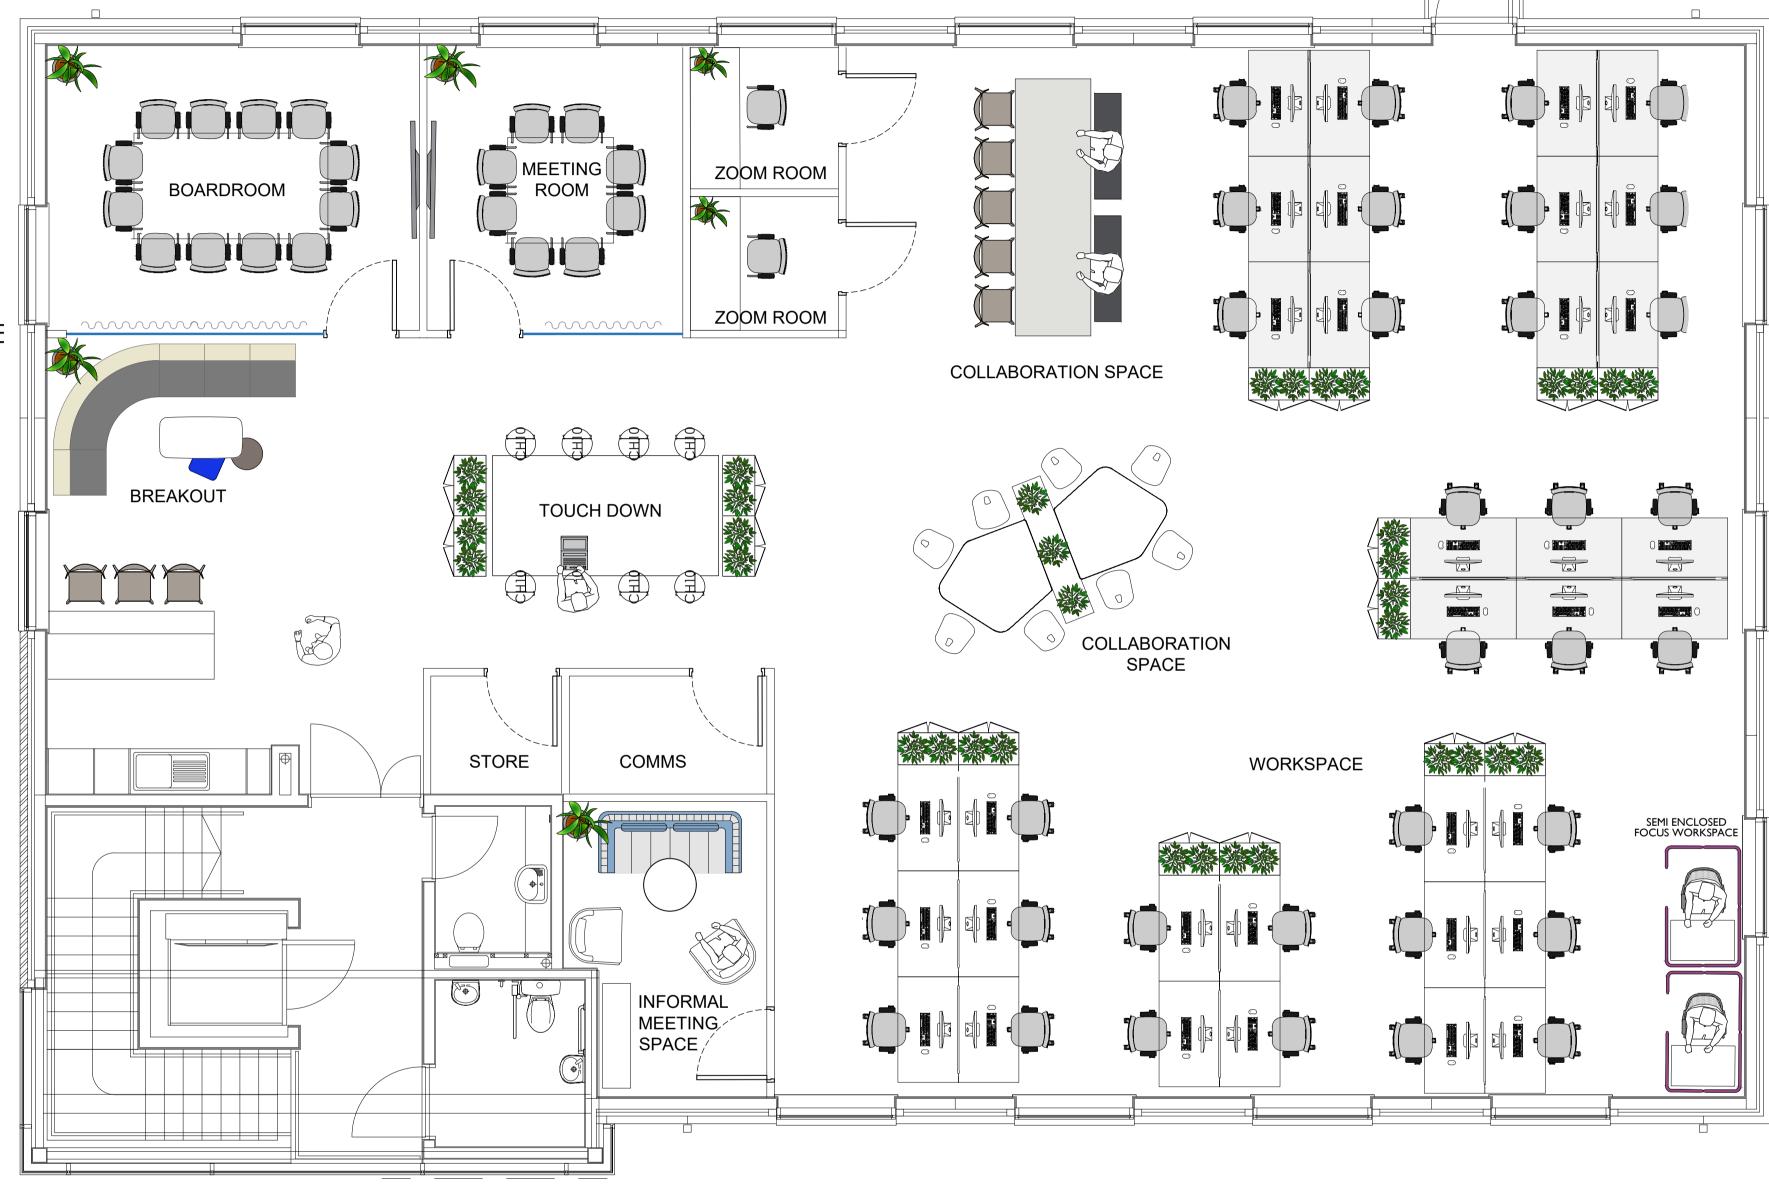

DESIGN TONIC

Out of this world spaces

HIS DRAWING TO BE READ IN CONJUNCTION WITH ALL RELEVANT SPECIFICATIONS AND DRAWINGS ISSUED BY THE DESIGNER / ARCHITECT, CONSULTANTS AND OTHER SPECIALISTS.

PLEASE NOTE: RELIANCE OF THE SPATIAL PLANNING, DESIGN, DIMENSIONS AND COSTING OF THE SCHEME WILL BE BASED ON THE ACCURACY OF THE INFORMATION CONTAINED ON THE PDF OR CAD FILE SUPPLIED TO DESIGN TONIC LTD.

THE CONTRACTOR IS TO CHECK AND VERIFY ALL BUILDING AND SITE DIMENSIONS, LEVELS AND SEWER INVERT LEVELS AT CONNECTION POINTS BEFORE WORK COMMENCES

| | designtonicltd.co.uk | | | | | hello@designtonicltd.co.uk | | | | | |
|---|--|--|------------------|------------------|------------------------|----------------------------|---|-----------------------|--------------|-------------------|---|
| | Itemref Quantity Title/Name, designation, m | | | | aterial, dimension etc | | | Article No./Reference | | | |
| | Designed by NC | | Checked by OF | Approved by - da | | ate Filename | | Date 23.05.2025 | | Scale 1:100@A1 | Н |
| | UNIT 8 - FIRST FLOOR | | | | PROSPECTIVE SPACE PLAN | | | | | | |
| | | | | | NC405-1F-GA-01 | | | 1 | Edition - | Sheet 100 | |
| | 4240 PARK APPROACH, THORPE PARK, LEEDS, LS15 8GB | | | | | | | | | | |
| 3 | | | 14 | | | 1 | 5 | | 16 | | _ |