


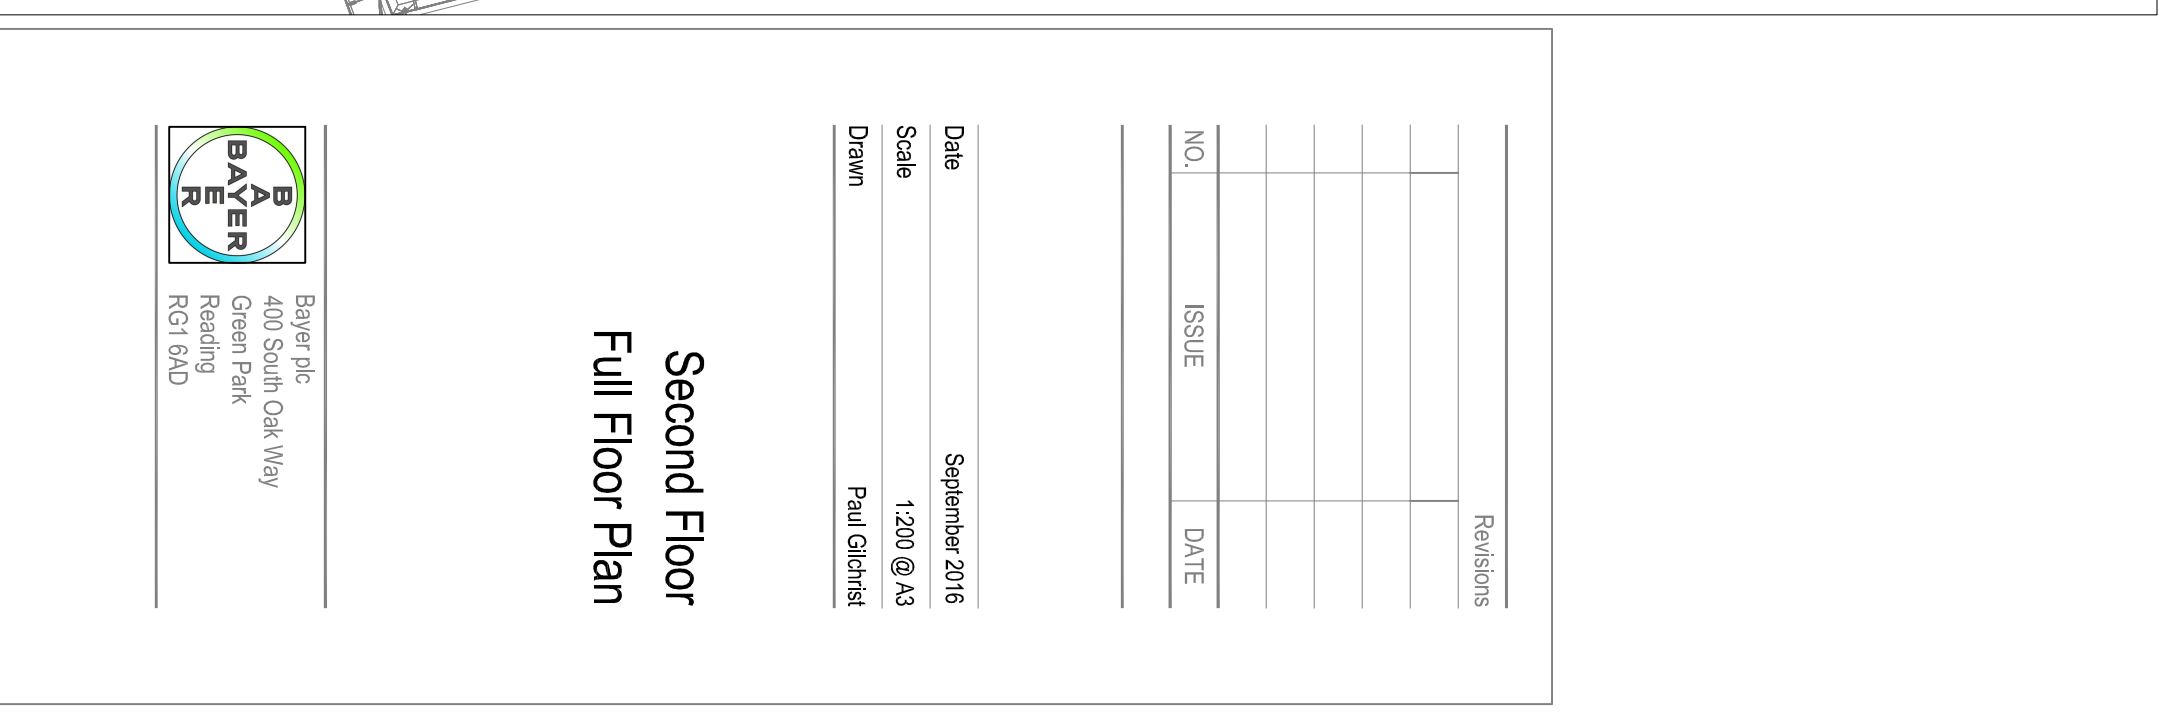

Revisions	
NO.	ISSUE DATE

Date	September 2016
Scale	1:200 @ A3
Drawn	Paul Glichris

Second Floor

Full Floor Plan



Bayer plc
400 South Oak Way
Green Park
Reading
RG1 6AD