


NOTE:
DRAWING NOT TO SCALE. DRAWING
INFORMATION IS FOR INDICATIVE
PURPOSES ONLY AND NOT TO BE USED
FOR CONSTRUCTION. THIS DRAWING IS
COPYRIGHT OF WHATSYOURCOSY x
STUDIO.

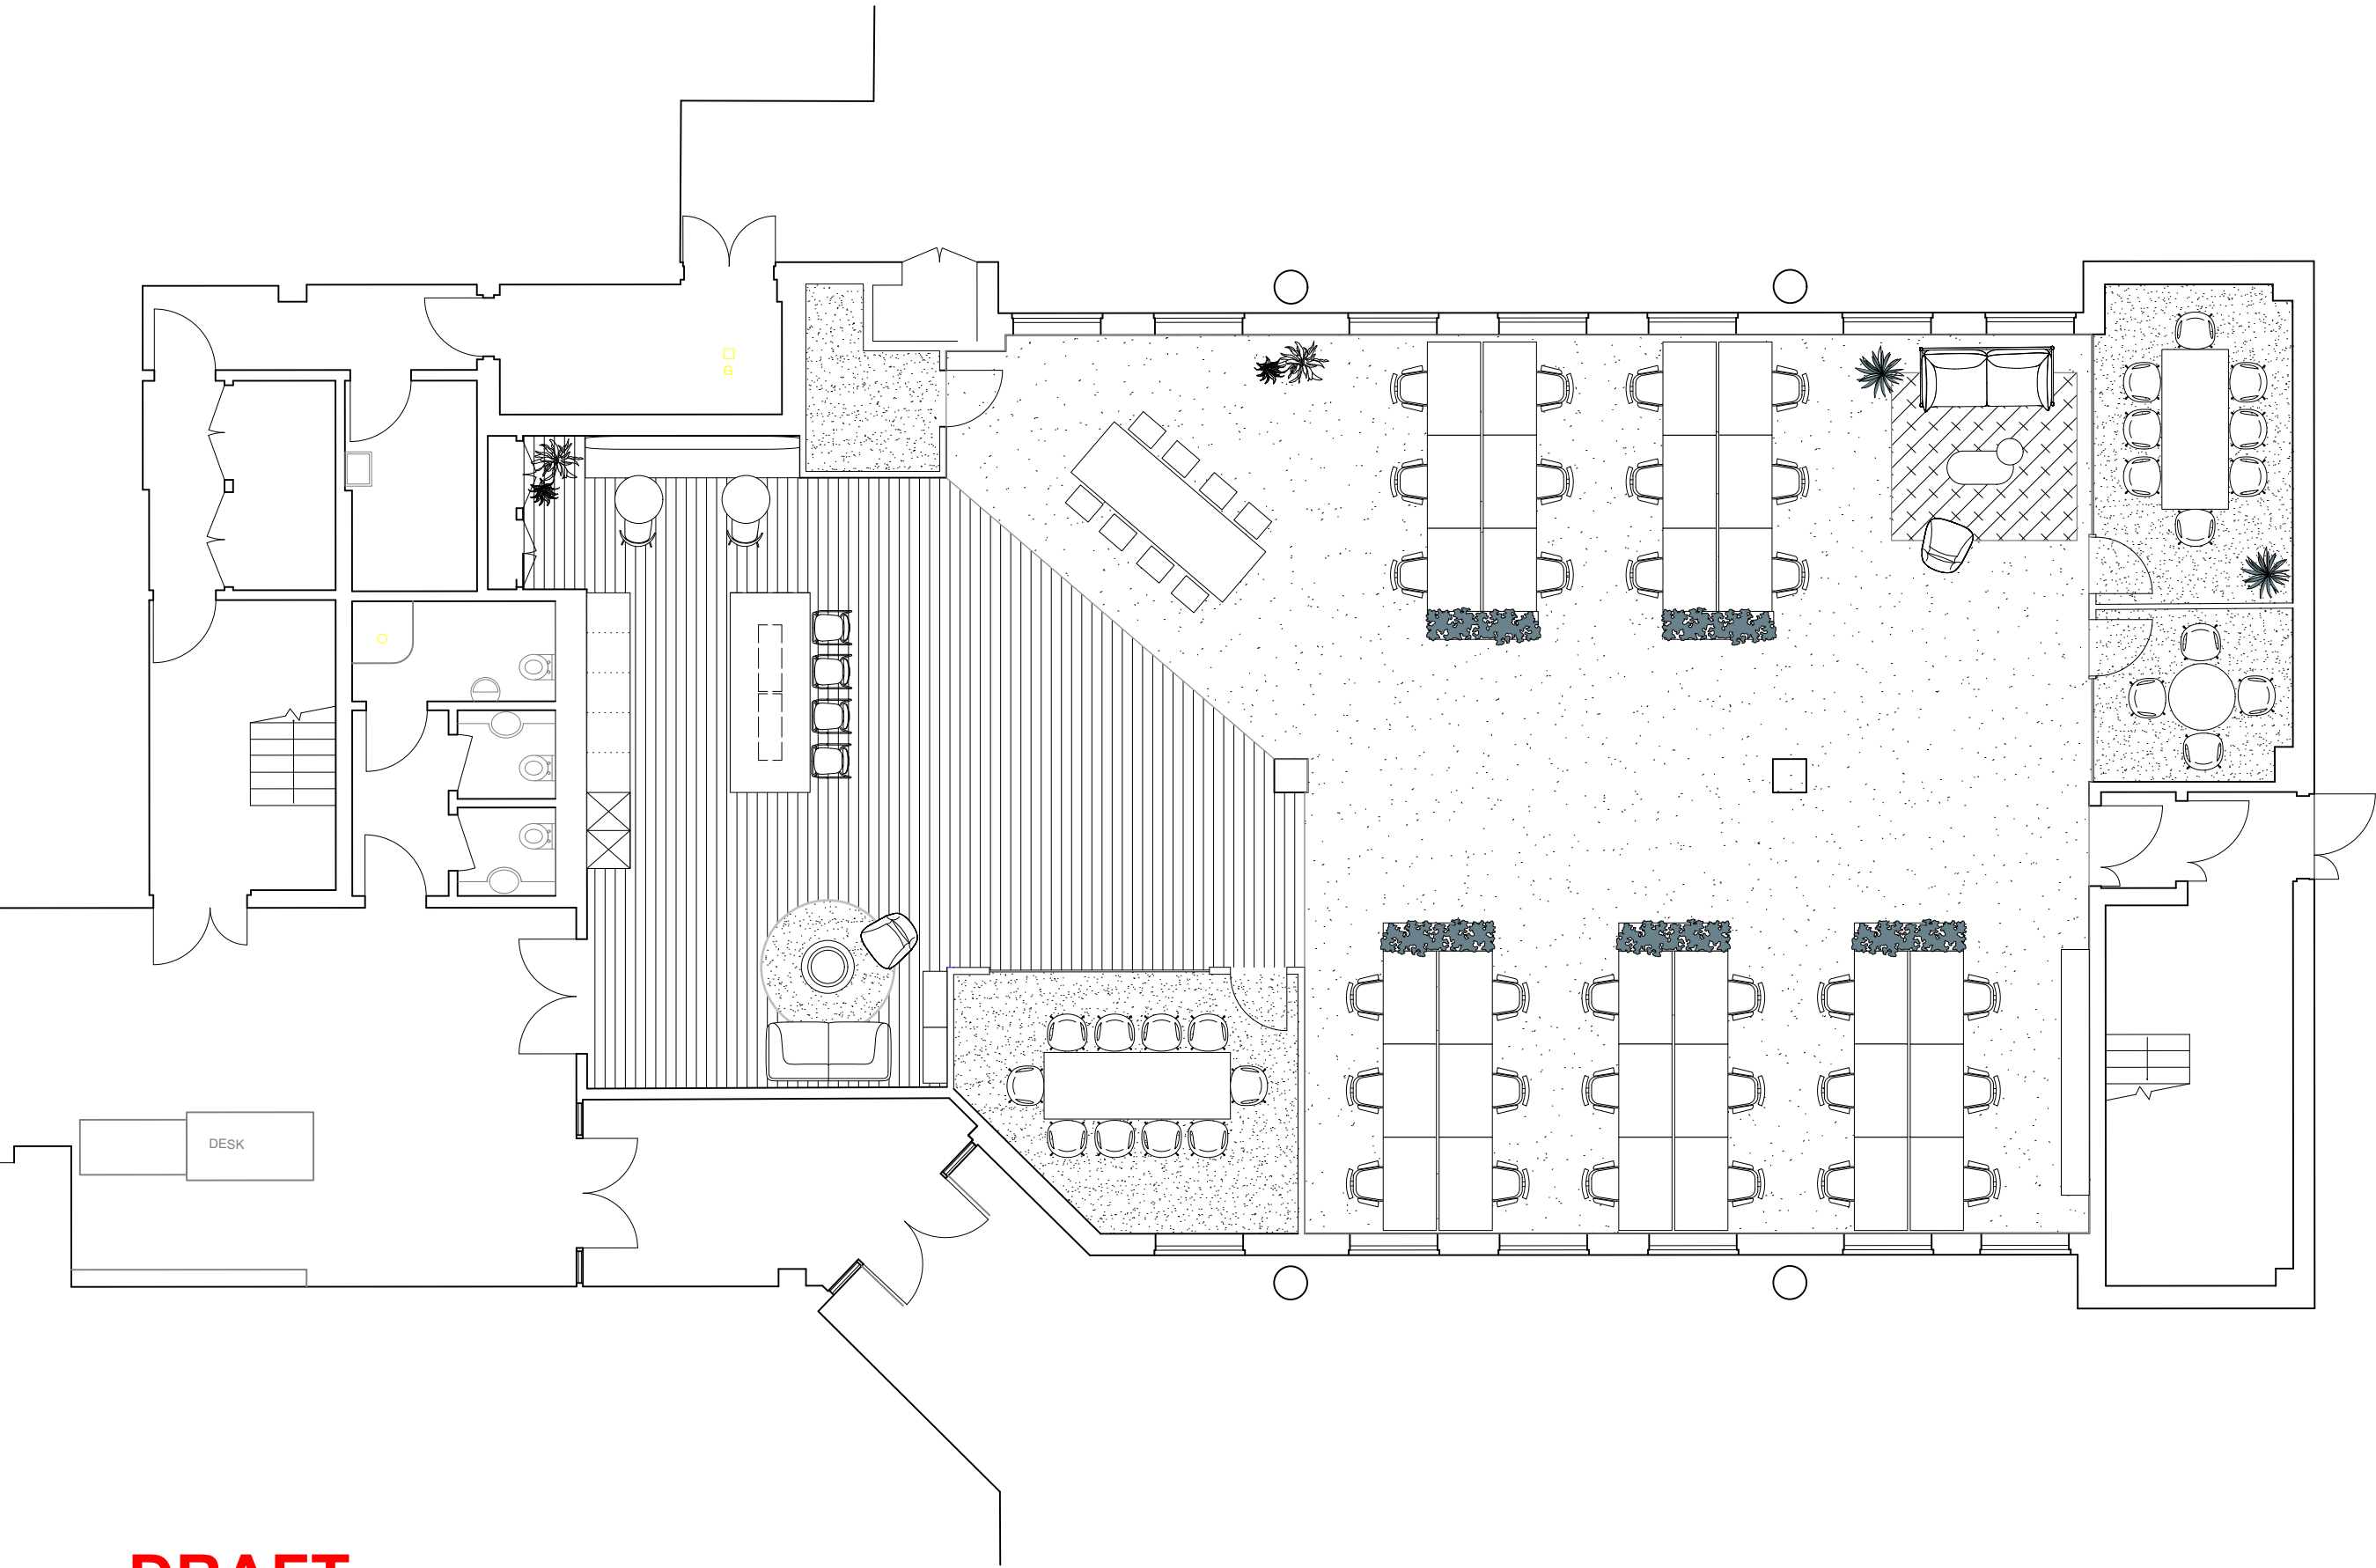

DRAFT

GROUND FLOOR



49
Southwark
Bridge Road

Client:
Zinc Real Estate

Drawing Title:
GROUND FLOOR - OPTION 7
General Arrangement

Date:	Scale:	Drawn by:
23.09.24	1:100	TL
Project no:	Drawing no:	Revision:
2410	7	3