
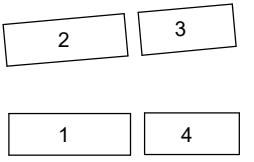
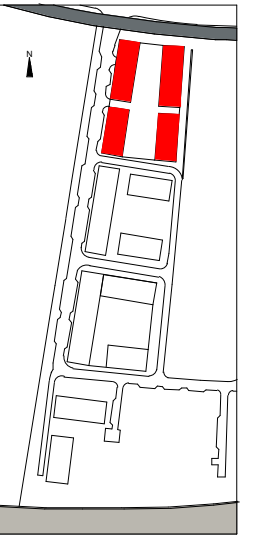


Fire Plan Key

- 30 minutes fire resisting construction
- 60 minutes fire resisting construction
- 90 minutes fire resisting construction
- 120 minutes fire resisting construction
- 150 minutes fire resisting construction
- 180 minutes fire resisting construction
- 240 minutes fire resisting construction
- FD30S fire door
- FD30 fire door
- FD60S fire door
- FD60 fire door
- FD90S fire door
- FD120S fire door
- External Alarm Sounder
- External Alarm Sounder (wiring to external wall only)
- Fire Compartmentation
- Dry Riser Inlet
- Dry Riser Rising Main/Pipe
- Fire Fighting Lift
- AOV
- Location of Fire Exit Signage
- 1 Fire Exit Signage Direction 1 - Exit
- 2 Fire Exit Signage Direction 2 - Exit
- 3 Fire Exit Signage Direction 3 - Exit
- 4 Fire Exit Signage Direction 4 - Exit

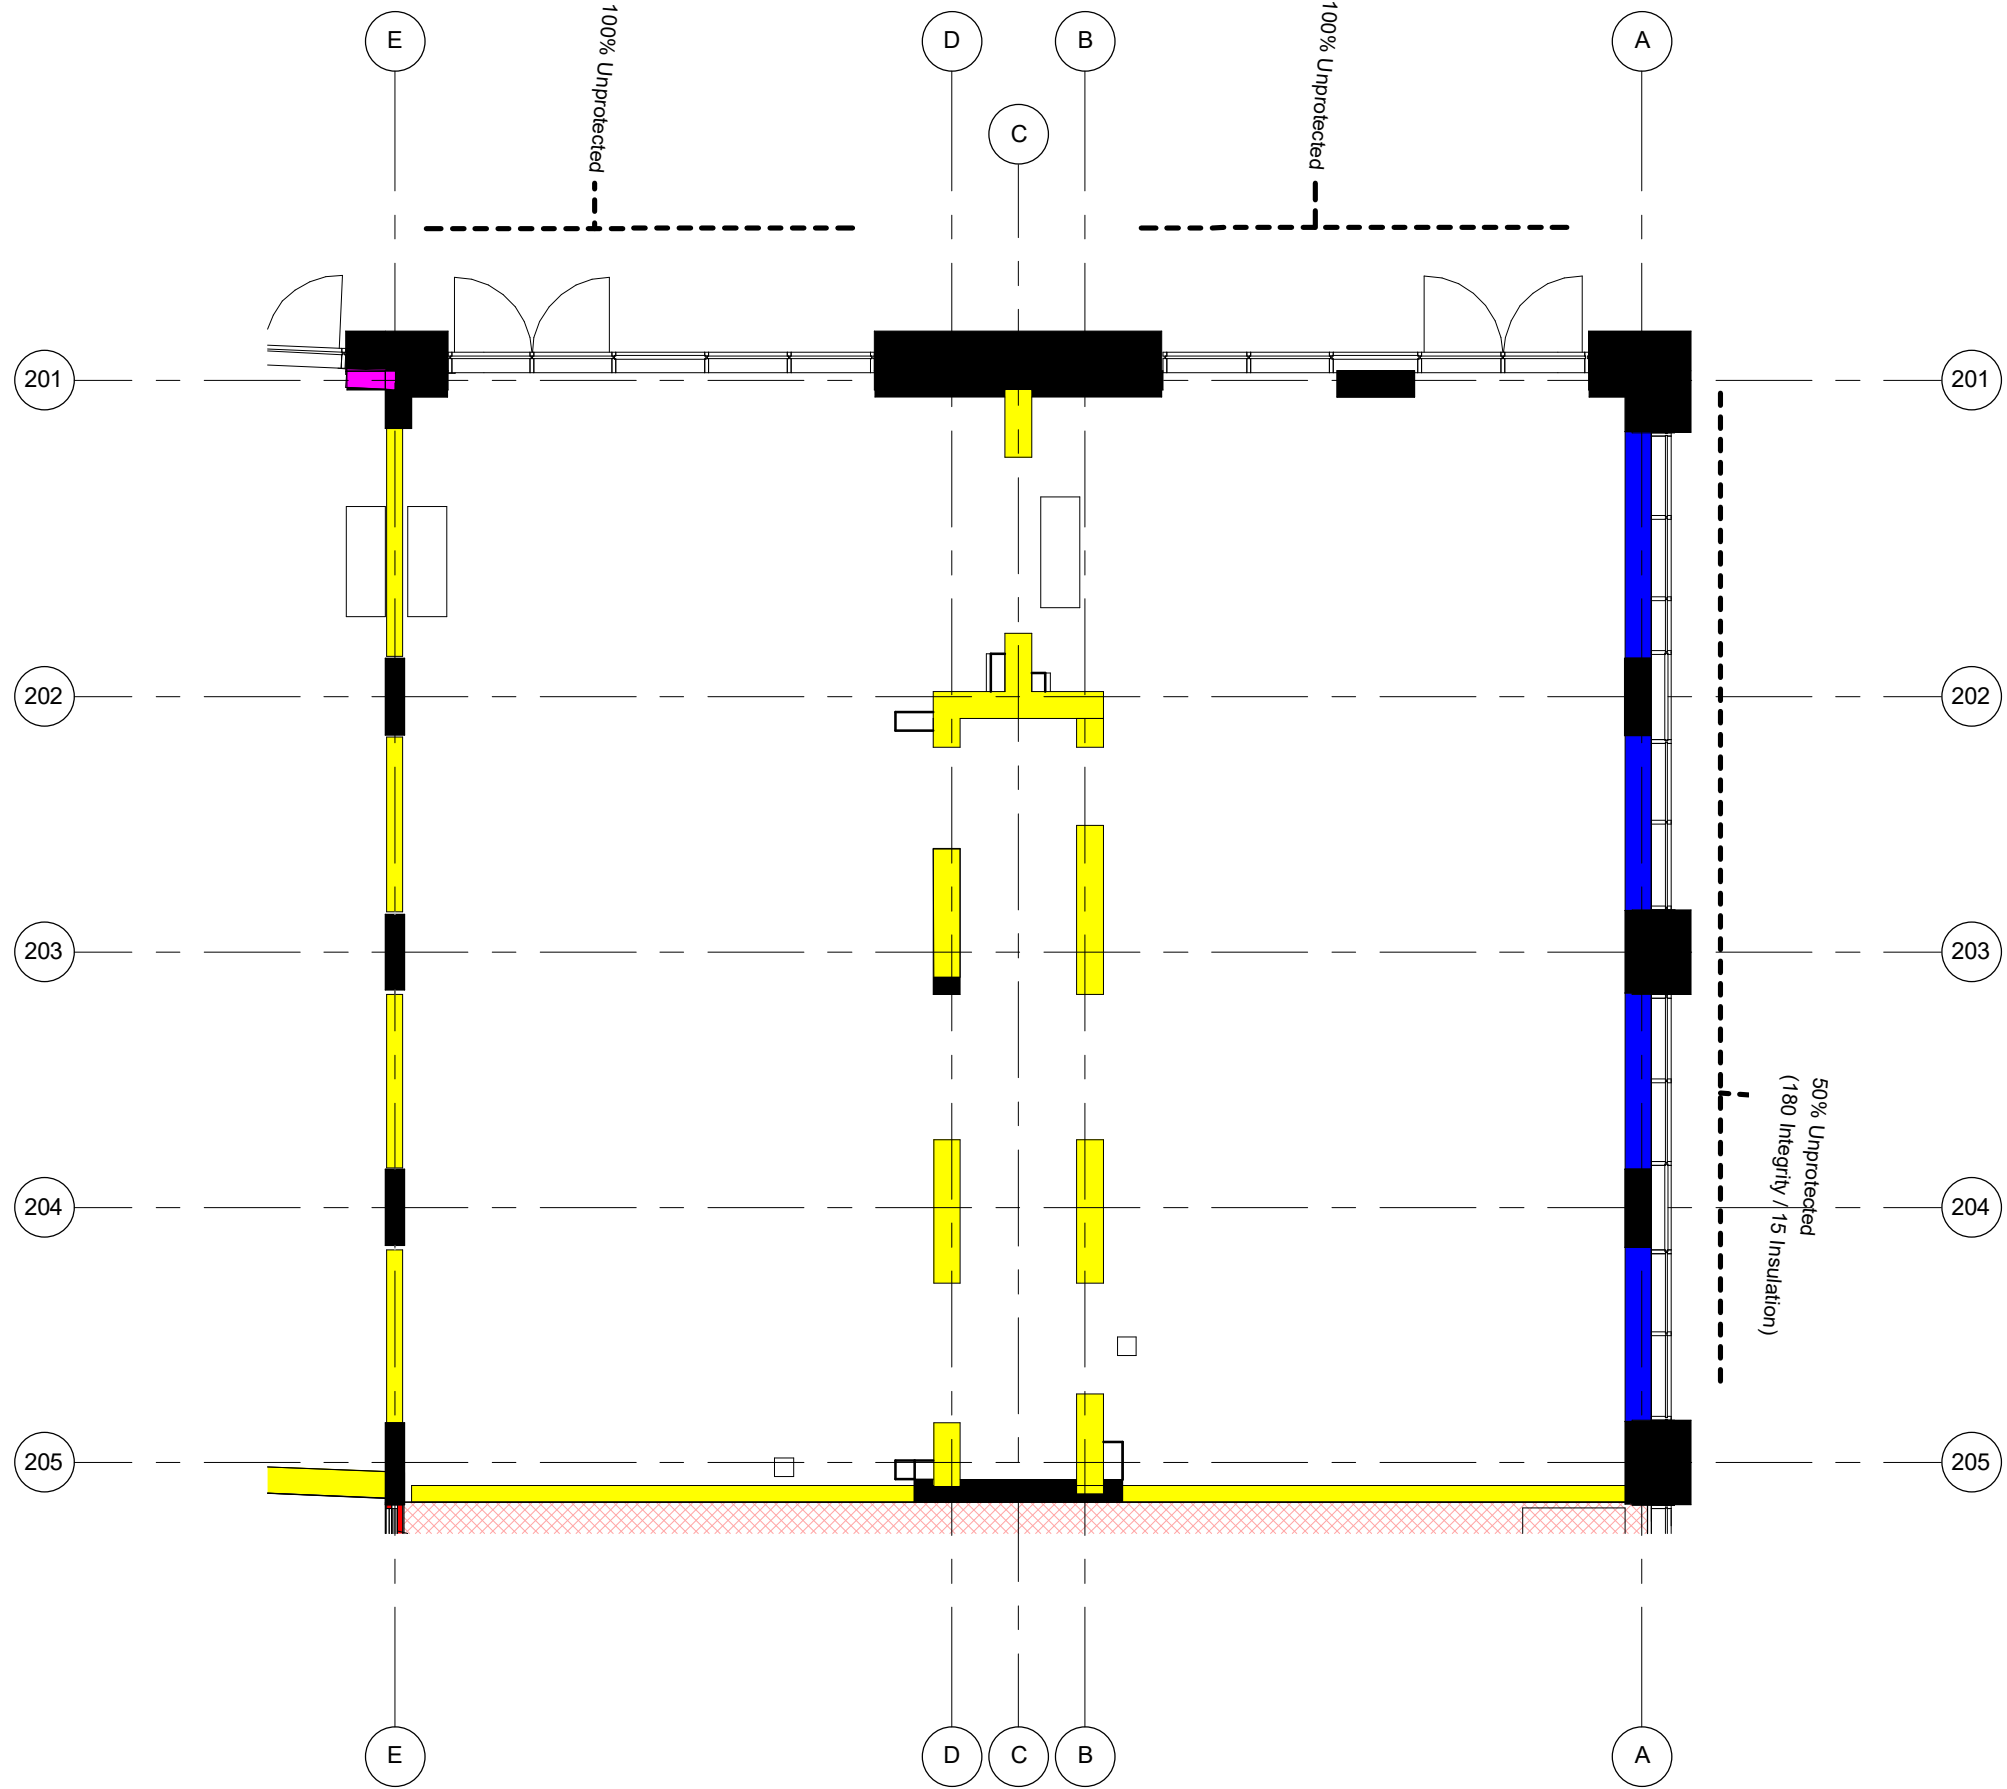

This drawing should be read in conjunction with the following document:
• Trenton Fire - Outline Fire Safety Strategy Report - Royal Wharf - Plot 20

Fire Key
1 : 200

Plan
1 : 100

ROYAL WHARF PHASE 3 - PLOT 20 - COMMERCIAL UNIT 03 FIRE PLAN

