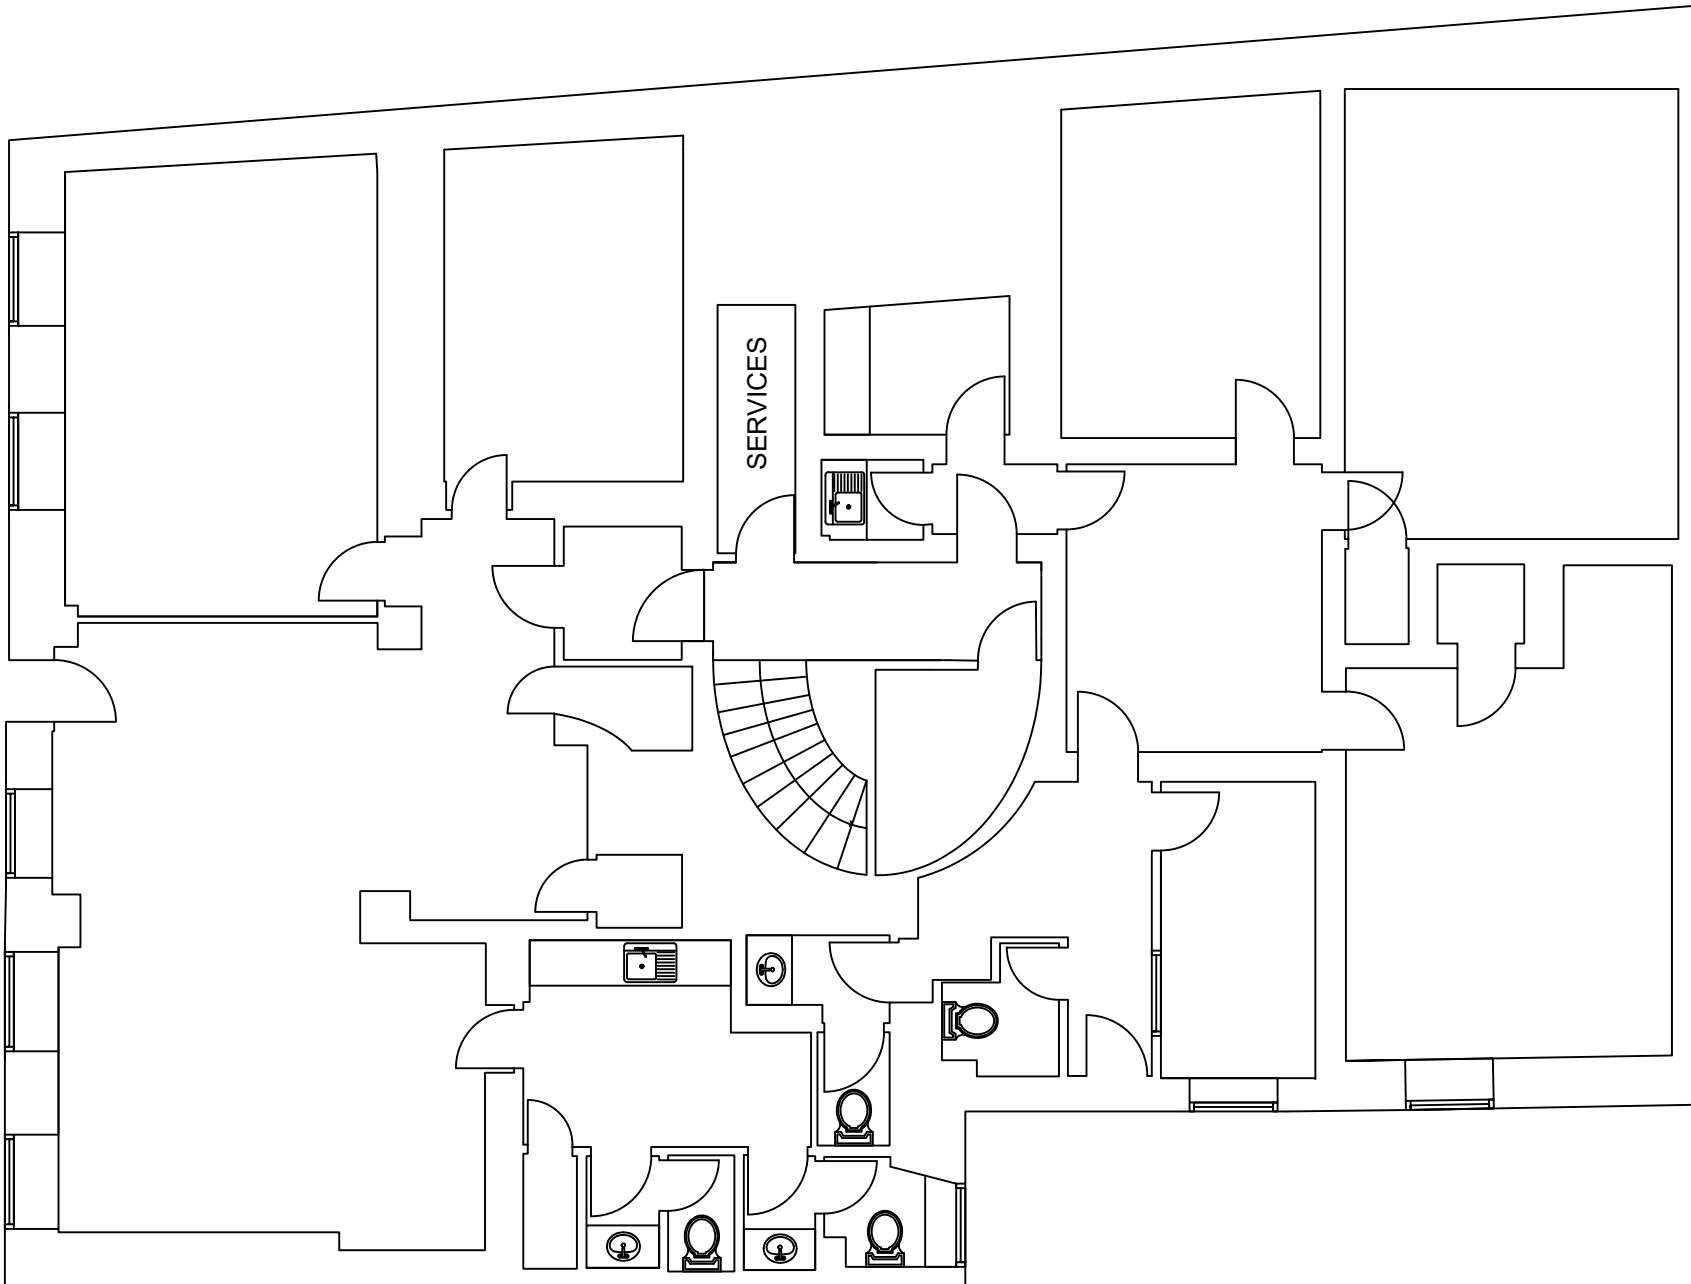


STANDARD REAL ESTATE LTD.
2.1 102 HOPE ST.
GLASGOW G2 6PH
T: 07768 593 526
www.thesregroup.com

TITLE:
LOWER GROUND FLOOR

PROJECT:
116 ELDERSLIE ST.



ADDRESS:
116 ELDERSLIE ST.

DATE:
JULY 2026

DRAWN BY:
JAMIE BROWN

SCALE:
1:100 @ A4

No dimensions are to be scaled from this drawing. All dimensions are to be checked on site, where discrepancy occurs between specification and drawings the supervising officer must be notified.

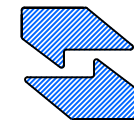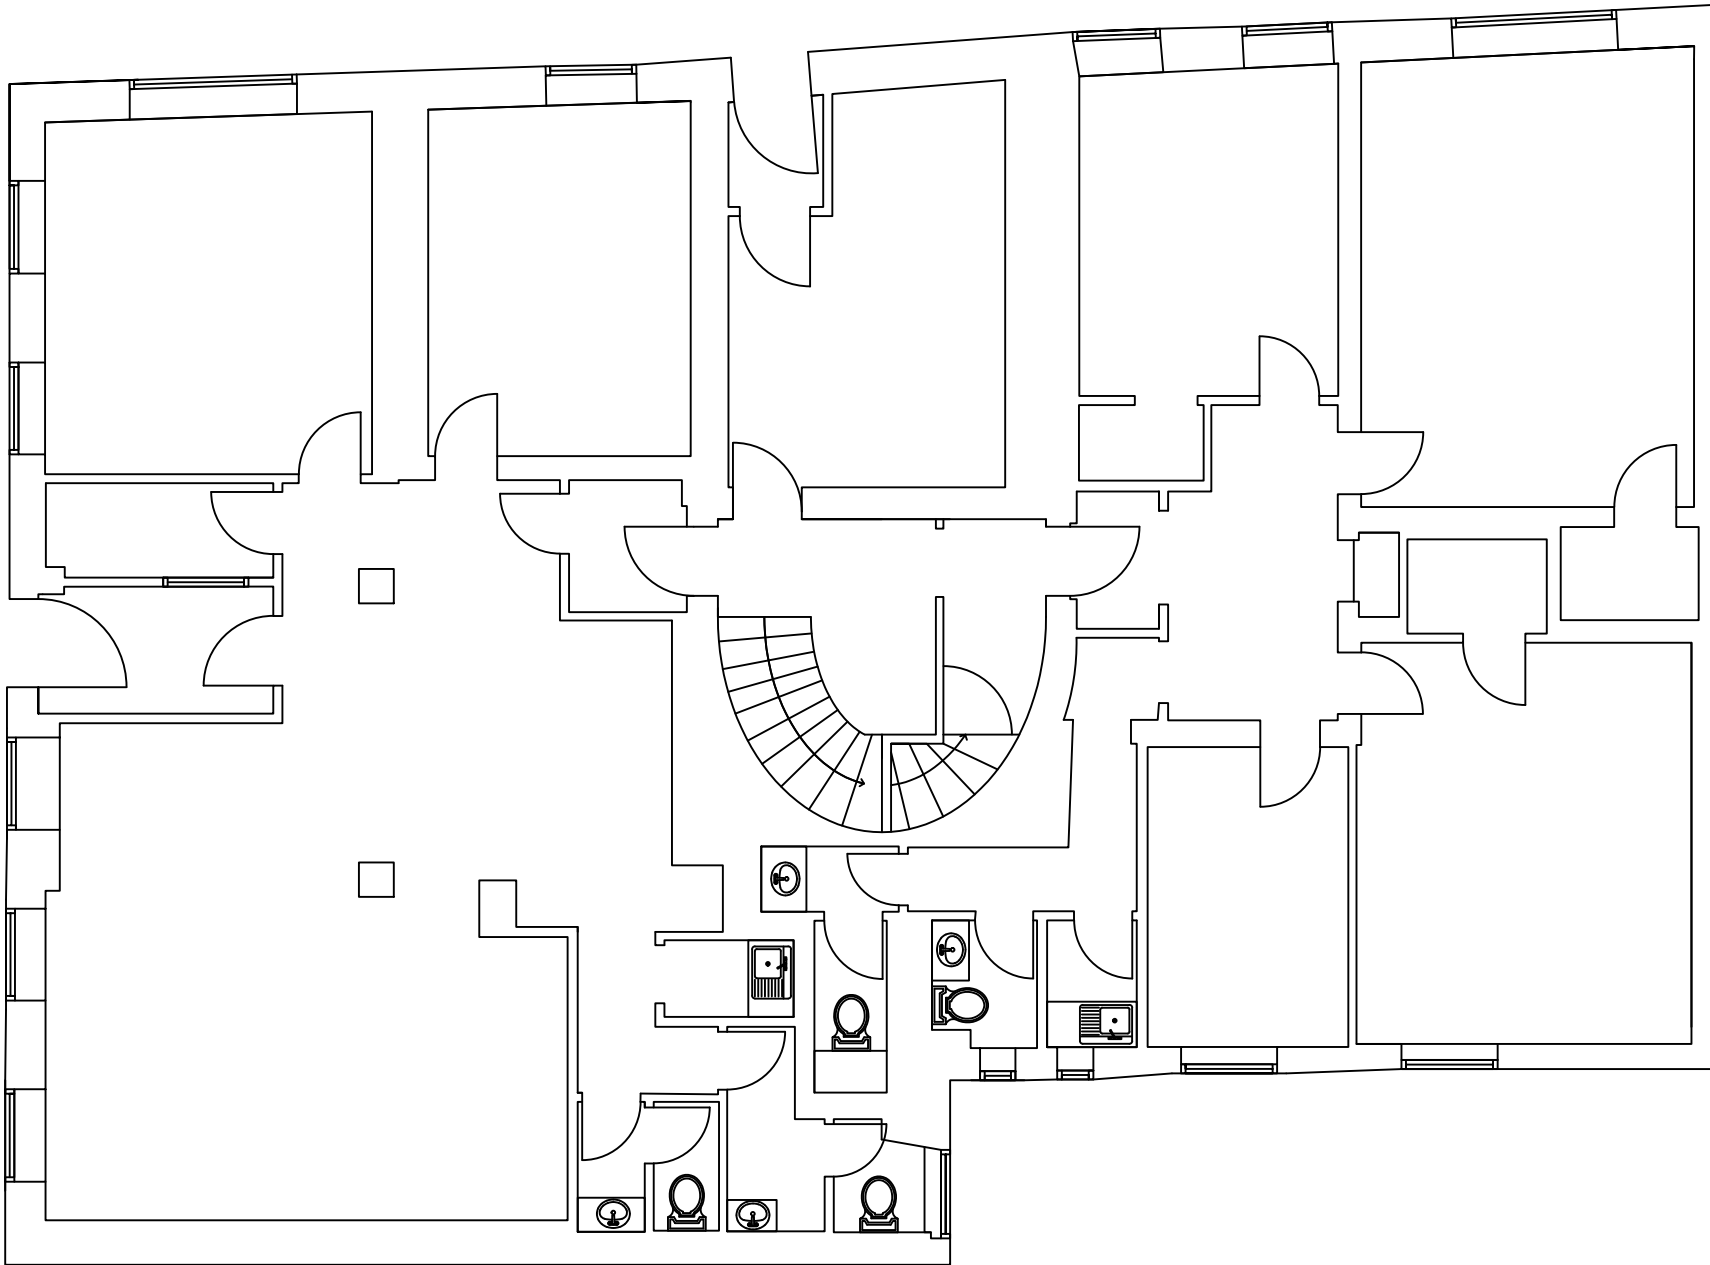

STANDARD REAL ESTATE LTD.
2.1 102 HOPE ST.
GLASGOW G2 6PH
T: 07768 593 526
www.thesregroup.com

TITLE:
GROUND FLOOR

PROJECT:
116 ELDERSLIE ST.


ADDRESS:
116 ELDERSLIE ST.

DATE:
JULY 2026

DRAWN BY:
JAMIE BROWN

SCALE:
1:100 @ A4

No dimensions are to be scaled from this drawing. All dimensions are to be checked on site, where discrepancy occurs between specification and drawings the supervising officer must be notified.

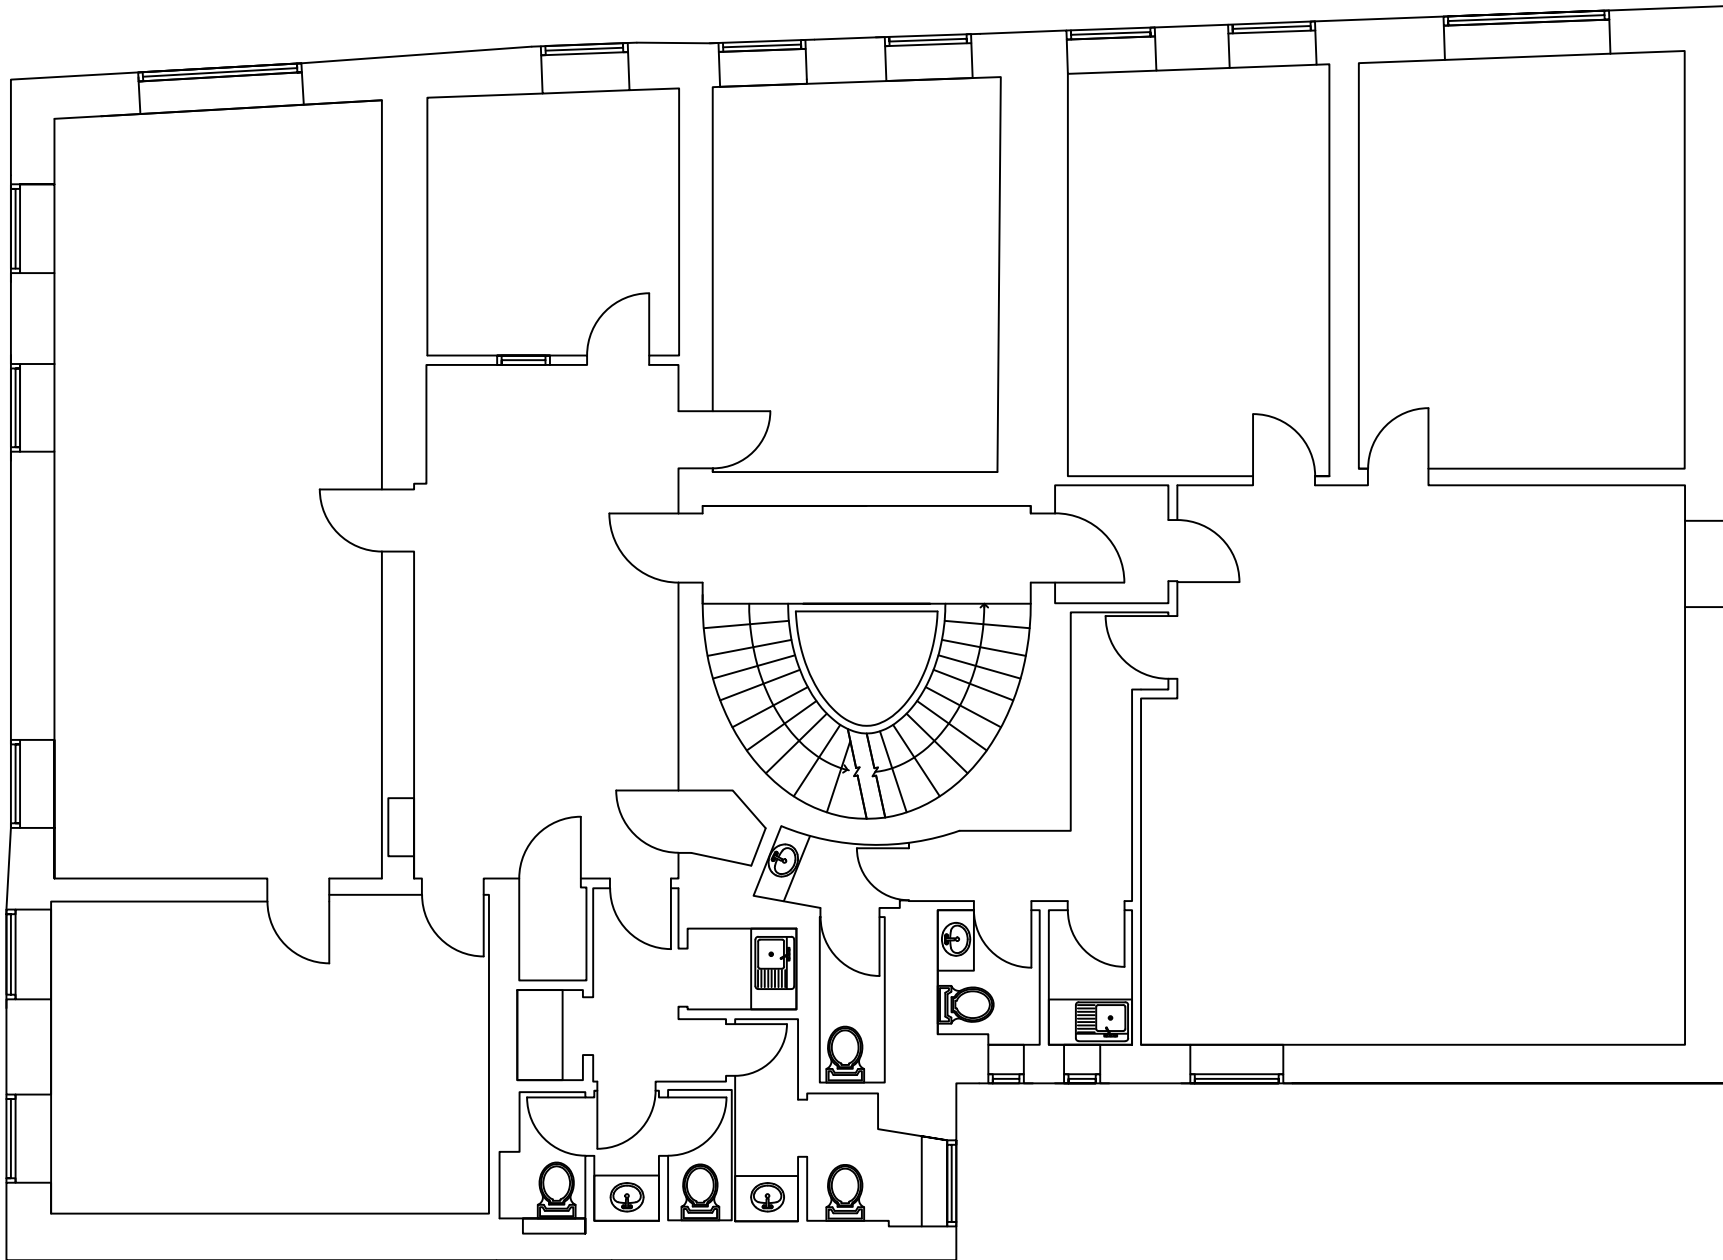

STANDARD REAL ESTATE LTD.
2.1 102 HOPE ST.
GLASGOW G2 6PH
T: 07768 593 526
www.thesregroup.com

TITLE:
FIRST FLOOR

PROJECT:
116 ELDERSLIE ST.



ADDRESS:
116 ELDERSLIE ST.

DATE:
JULY 2026

DRAWN BY:
JAMIE BROWN

SCALE:
1:100 @ A4

No dimensions are to be scaled from this drawing. All dimensions are to be checked on site, where discrepancy occurs between specification and drawings the supervising officer must be notified.

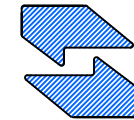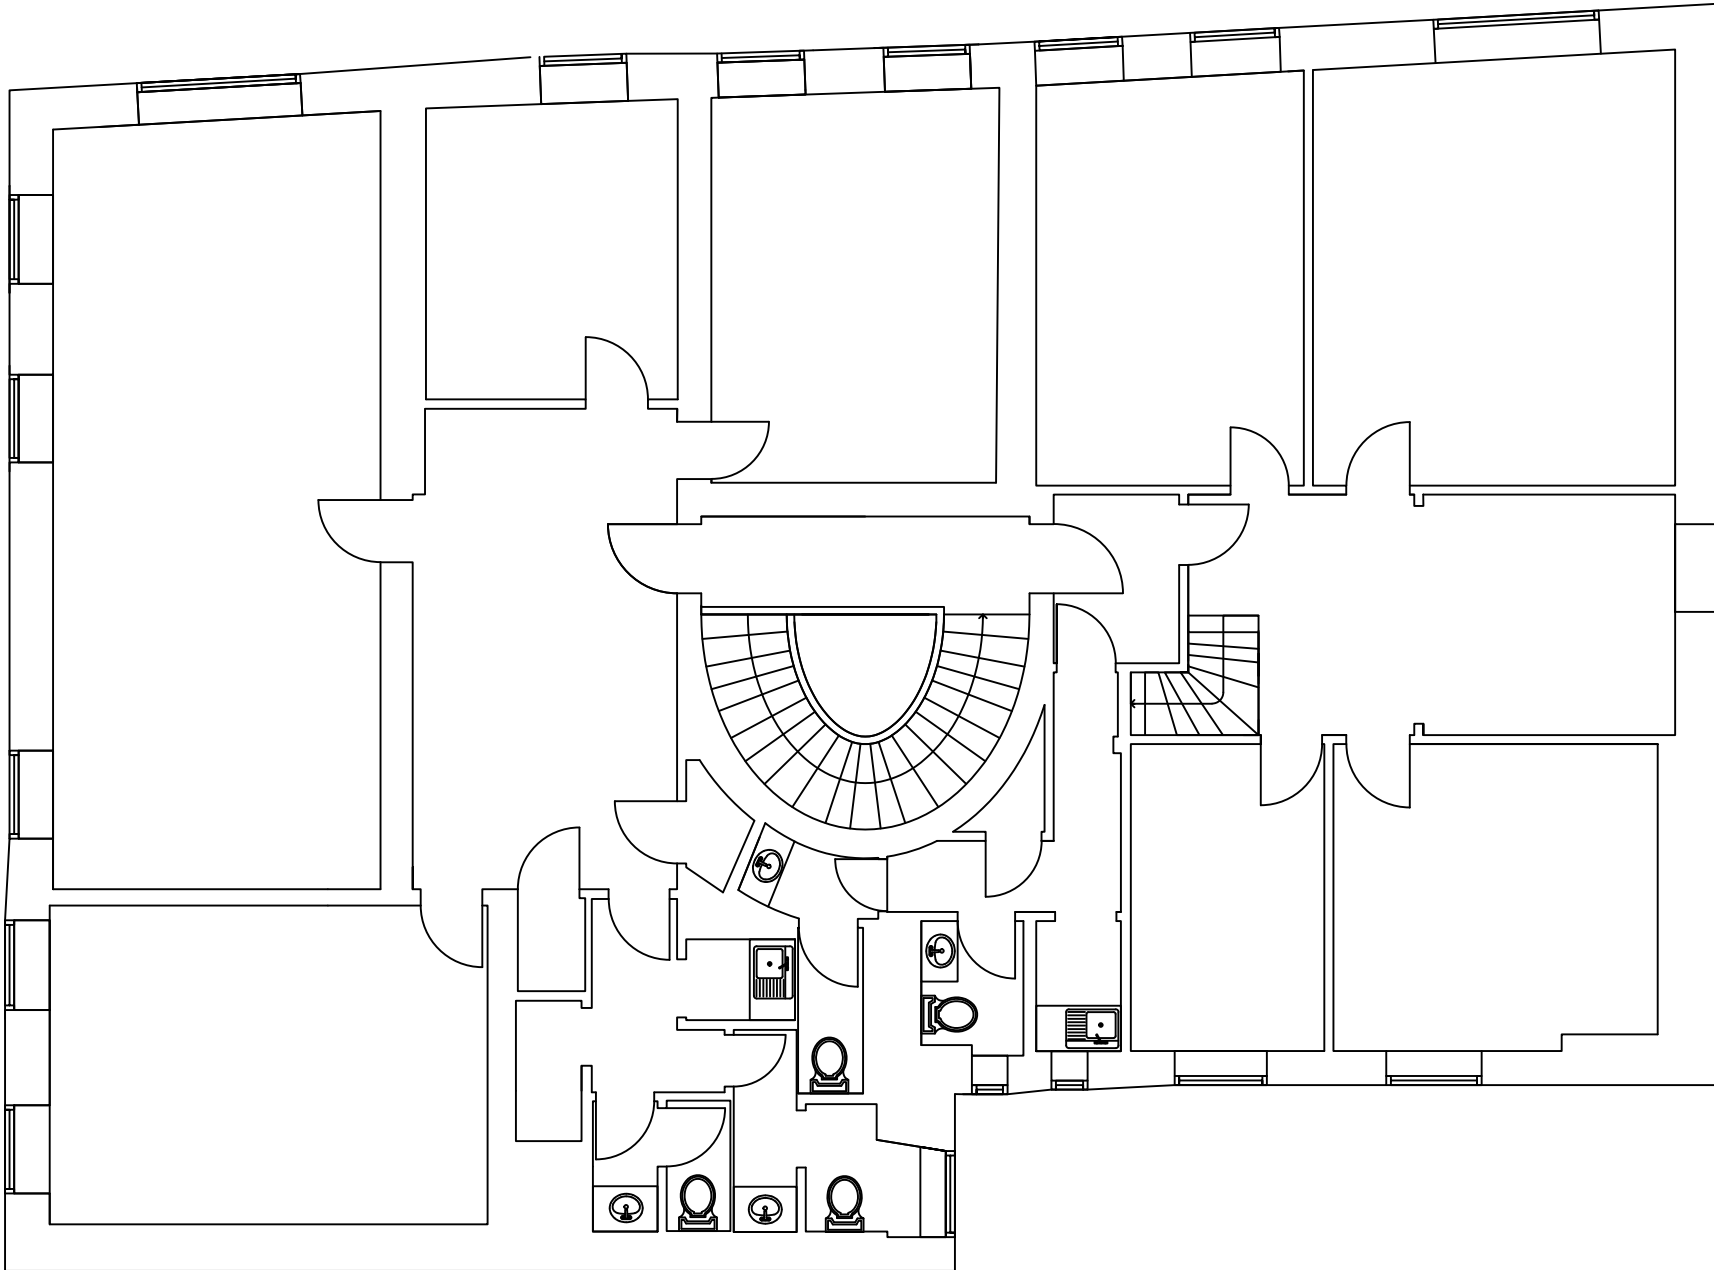


STANDARD REAL ESTATE LTD.

2.1 102 HOPE ST.
GLASGOW G2 6PH

T: 07768 593 526
www.thesregroup.com

TITLE:	SECOND FLOOR
PROJECT:	116 ELDERSLIE ST.
ADDRESS:	116 ELDERSLIE ST.
DATE:	JULY 2026
DRAWN BY:	JAMIE BROWN
SCALE:	1:100 @ A4

No dimensions are to be scaled from this drawing. All dimensions are to be checked on site, where discrepancy occurs between specification and drawings the supervising officer must be notified.

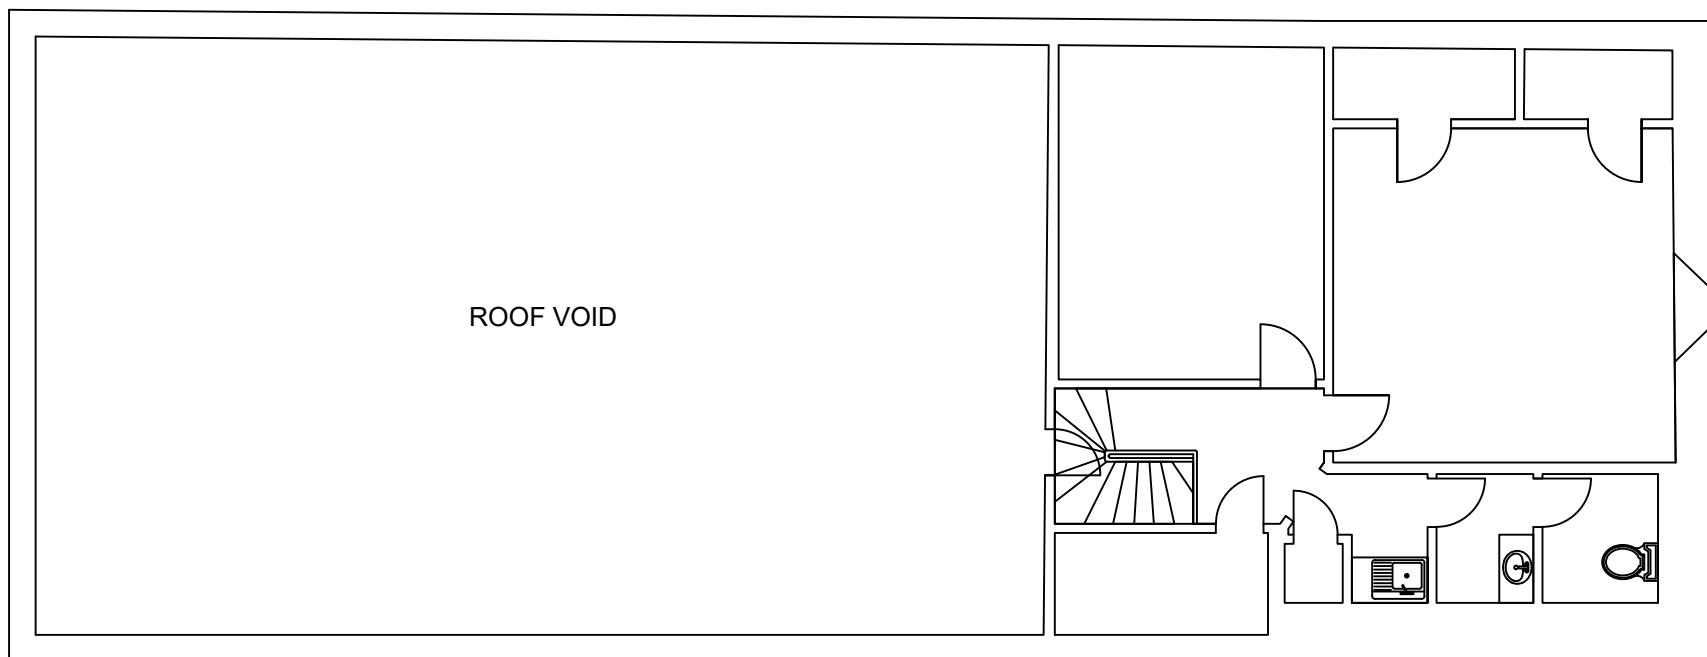

STANDARD REAL ESTATE LTD.

2.1 102 HOPE ST.
GLASGOW G2 6PH

T: 07768 593 526
www.thesregroup.com

TITLE:

ATTIC

PROJECT:

116 ELDERSLIE ST.

ADDRESS:

116 ELDERSLIE ST.

DATE:

JULY 2026

DRAWN BY:

JAMIE BROWN

SCALE:

1:100 @ A4

No dimensions are to be scaled from this drawing. All dimensions are to be checked on site, where discrepancy occurs between specification and drawings the supervising officer must be notified.