



PLEASE NOTE: A4 PLANS TO BE PRINTED "AS IN DOCUMENT" NOT ENLARGED OR SHRUNK TO FIT PAGE

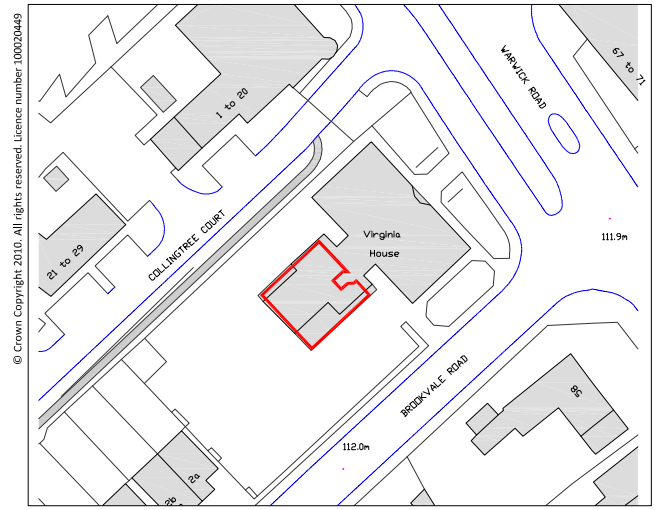

LOCATION PLAN
SCALE 1:1250

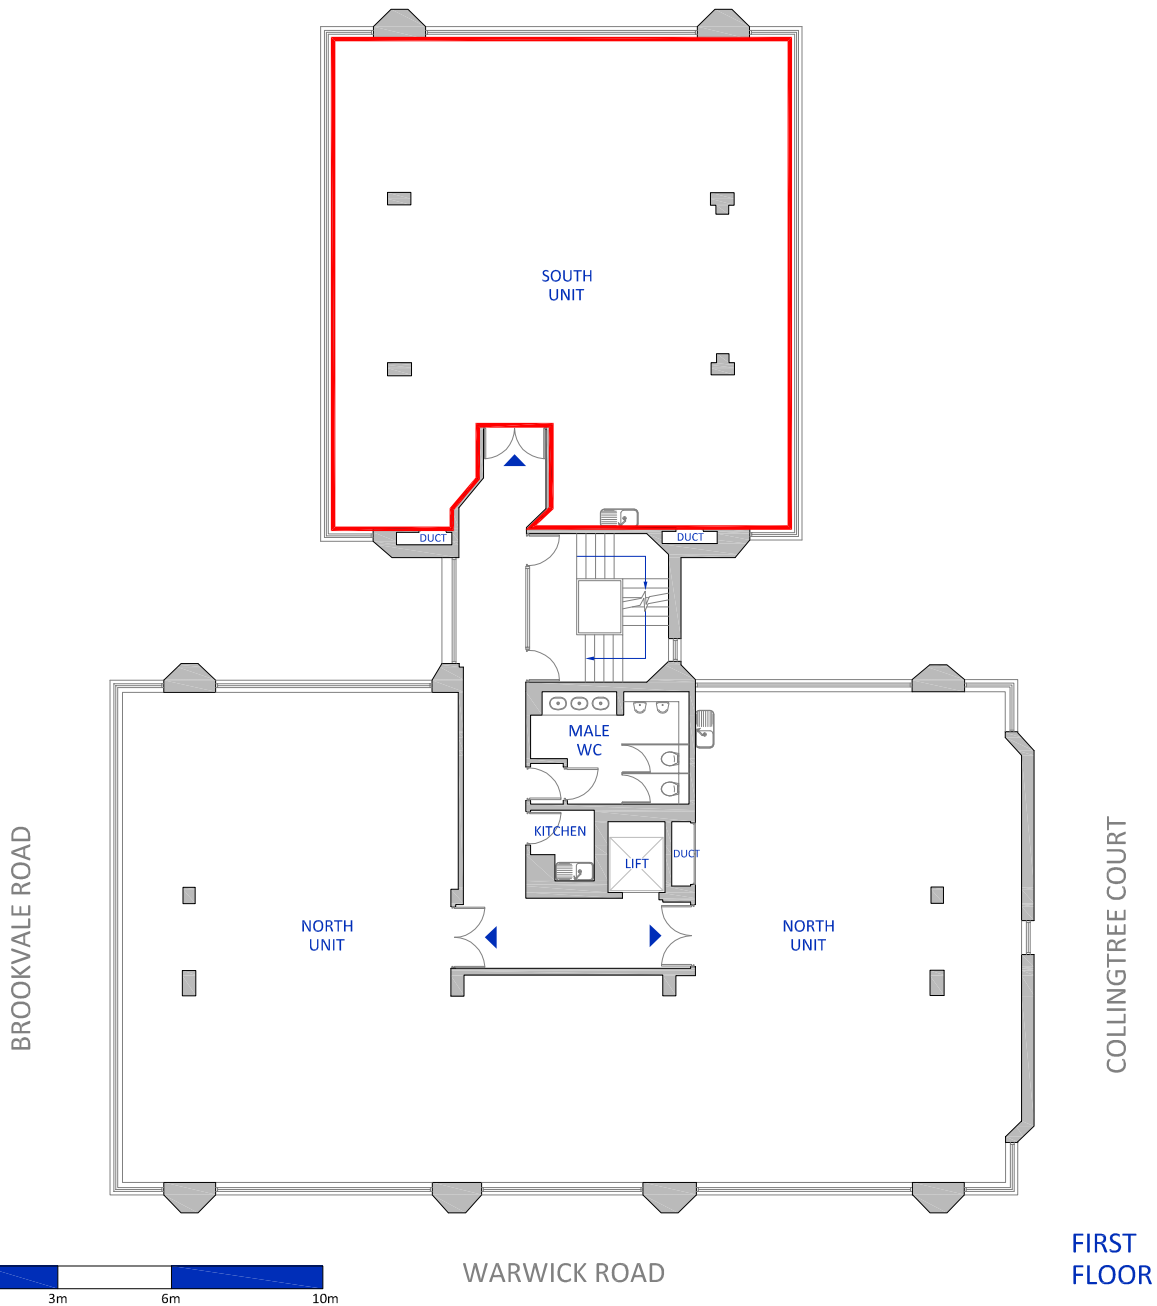

SCALE
0 1m 3m 6m 10m



NORTH

client	address VIRGINIA HOUSE 56 WARWICK ROAD BIRMINGHAM B92 7HX	location FIRST FLOOR - SOUTH UNIT LEASE PLAN	date 05.05.2011	scale 1:200	sheet A4	 Plan London Tel 0845 2262776 www.plan-london.co.uk 29-35 Lordship Lane London SE22 8EW
			dwg no. PL3731-05	revision A	drawn MZ	checked EJ