


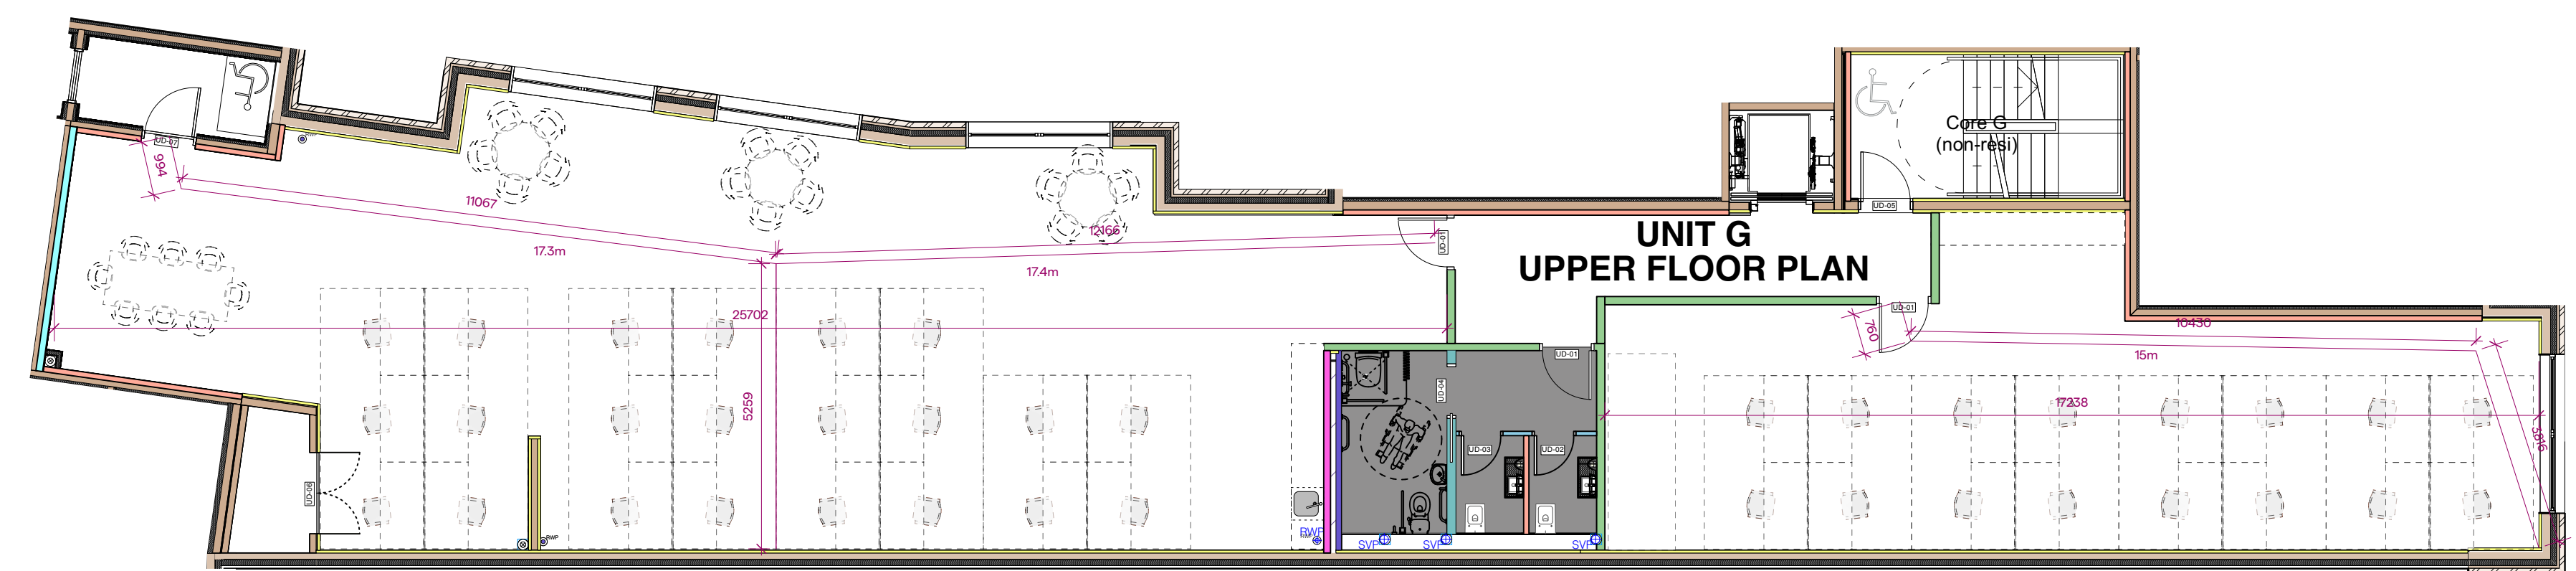

UNIT G FLOOR PLAN - 1st, 2nd 3rd and 4th Floors

0 1m 2m 3m 4m 5m 1:100

Unit G Proposed Layout - Upper Floor
Dalston Lane

SCALE
1:100

SKETCH