


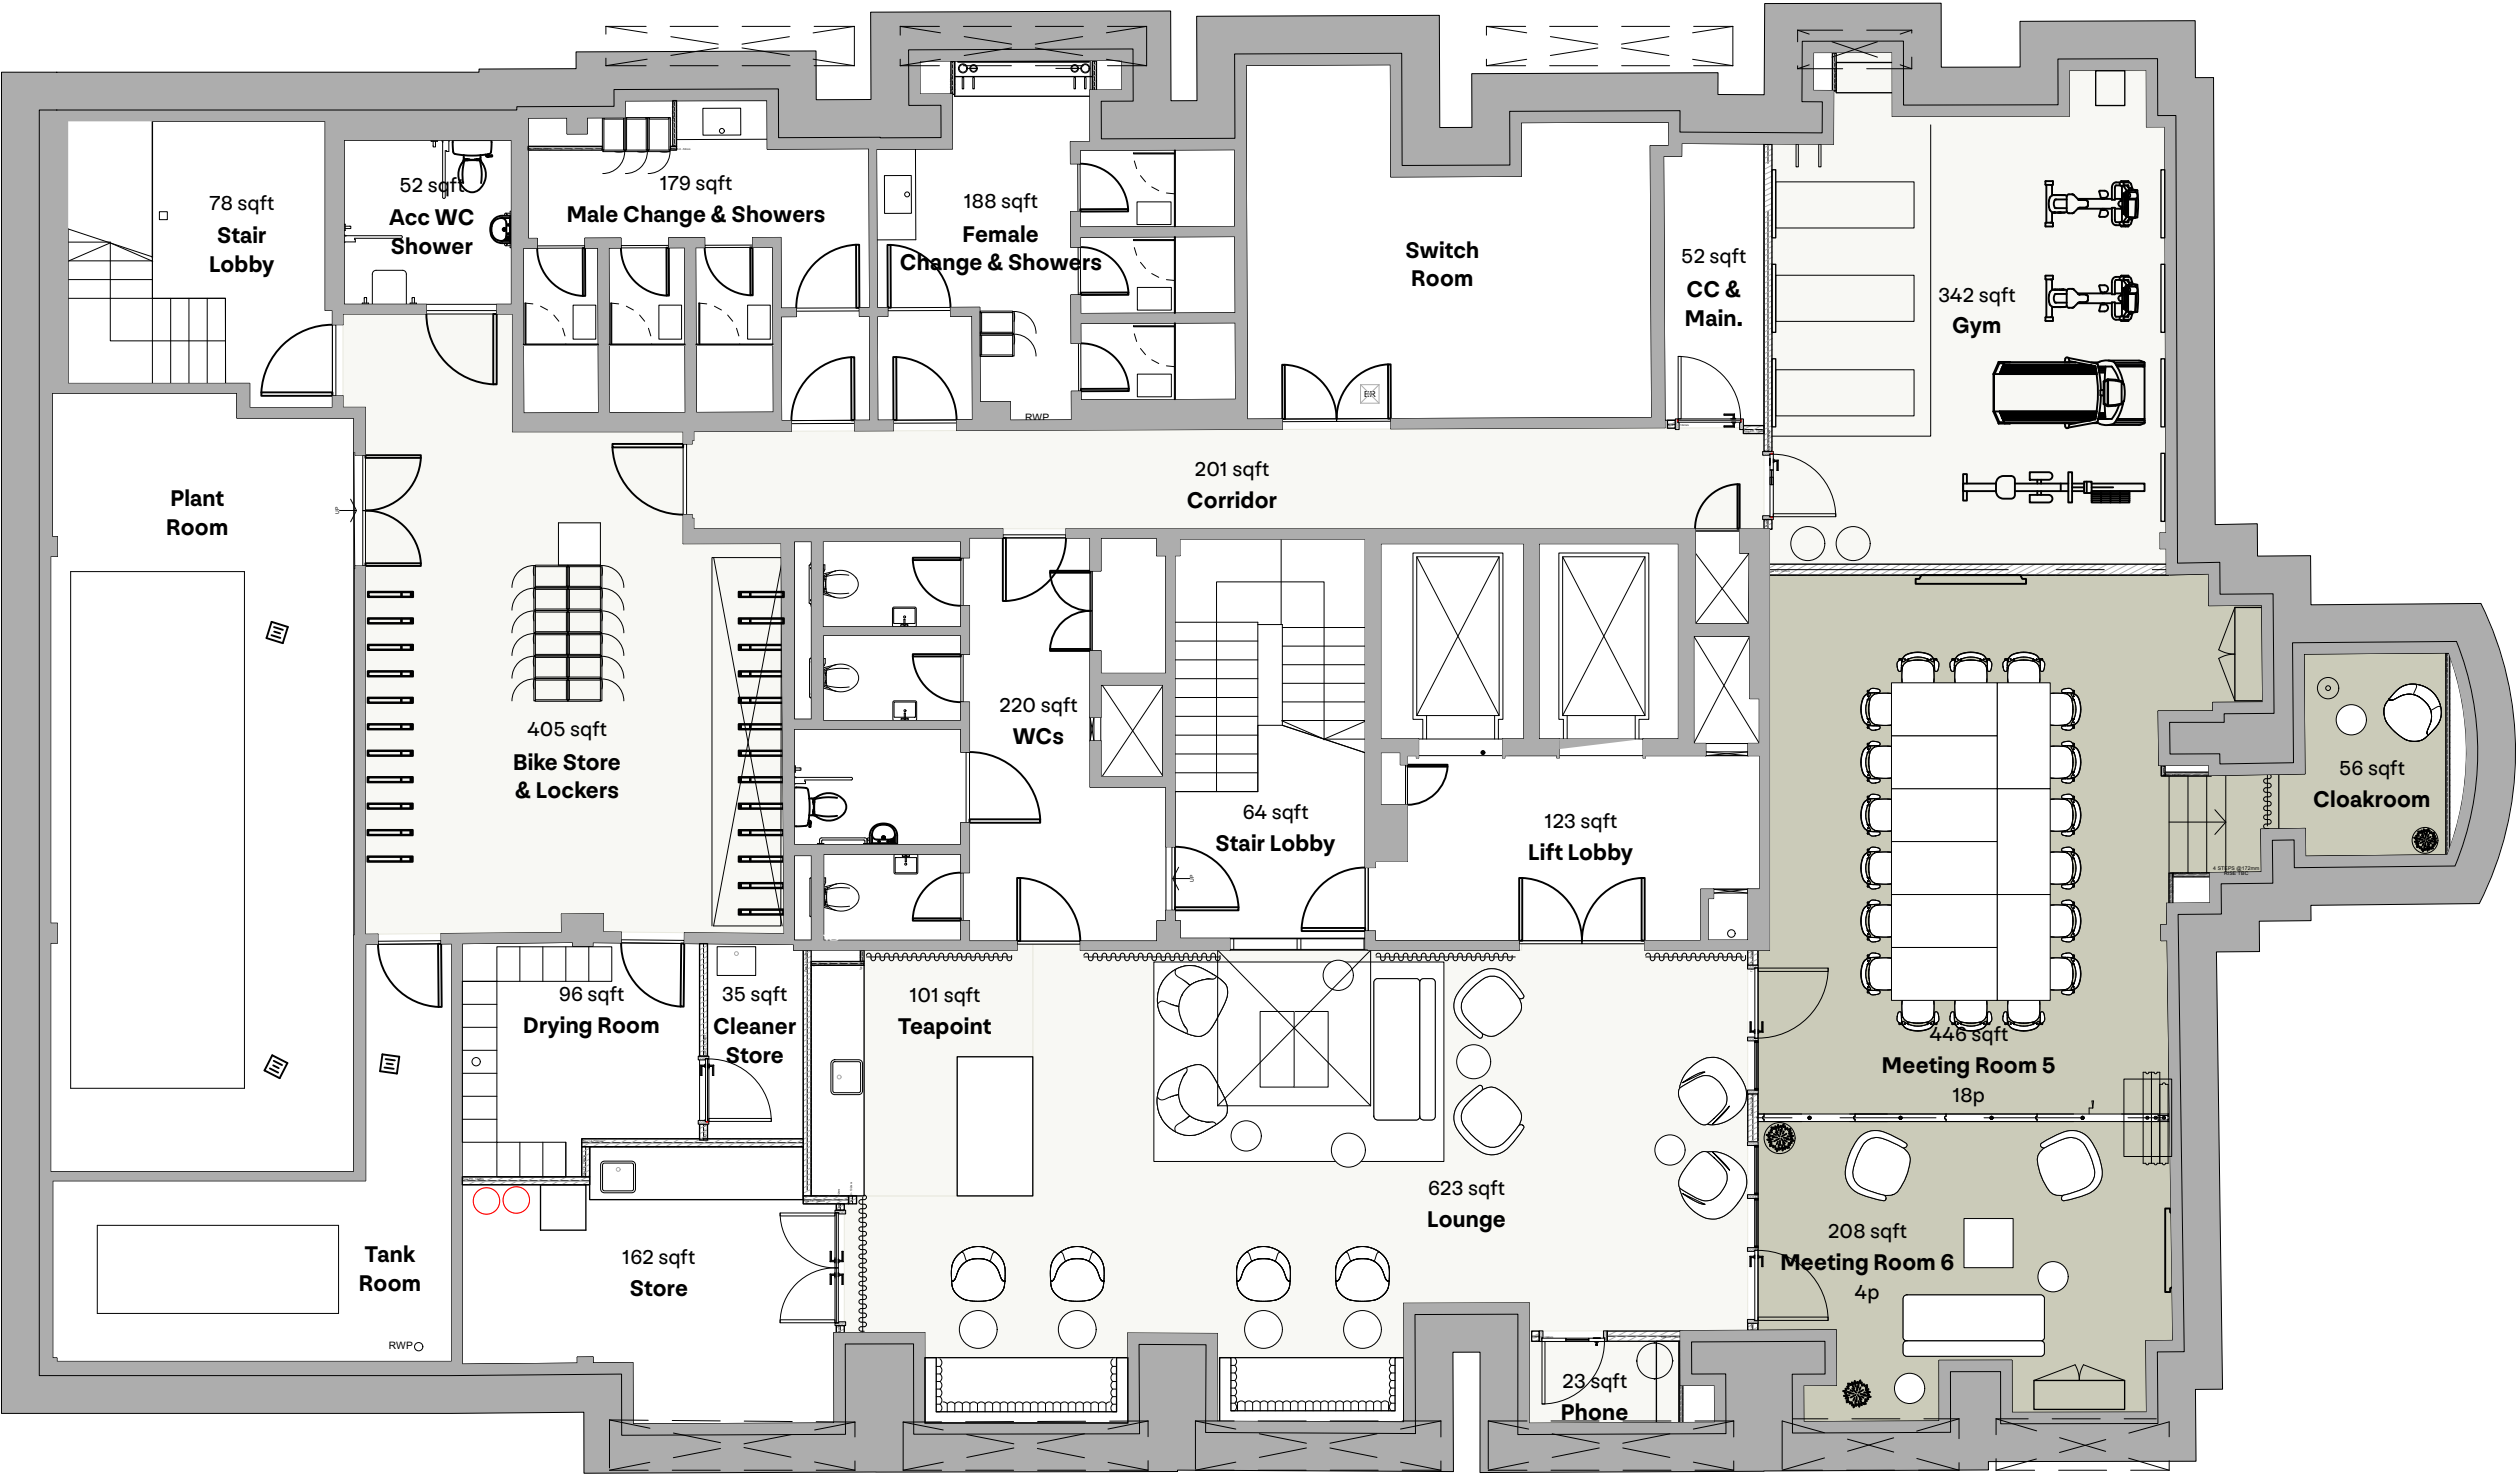

GENERAL NOTES

Sizes and dimensions to any elements are indicative only. All dimensions to be checked on site prior to commencement of any works.

DO NOT SCALE FROM THIS DRAWING.

FLOOR DATA

GIA:	5,130 sqft
NIA:	2,130 sqft
Meeting Room NLA:	654 sqft

E	Updated to suit graphic re-brand	20.05.21	JC
D	Changing room and showers update	26.03.21	MS
C	Furniture layout update	11.03.21	MS
B	Plans updated to architect's issue: 30.11.20	16.12.20	MS
A	Plans updated to architect's issue: 28.08.20	29.09.20	MS
-	Initial issue	22.07.20	MS

REVISION	DATE	INITIAL
----------	------	---------

Basement

SCALE
1:100 @ A3

DWG No. BRO-SP-SM-B1	REVISION E
DATE March 2021	DRAWN BY MS

STATUS
For Information



FCRA