




Second Floor

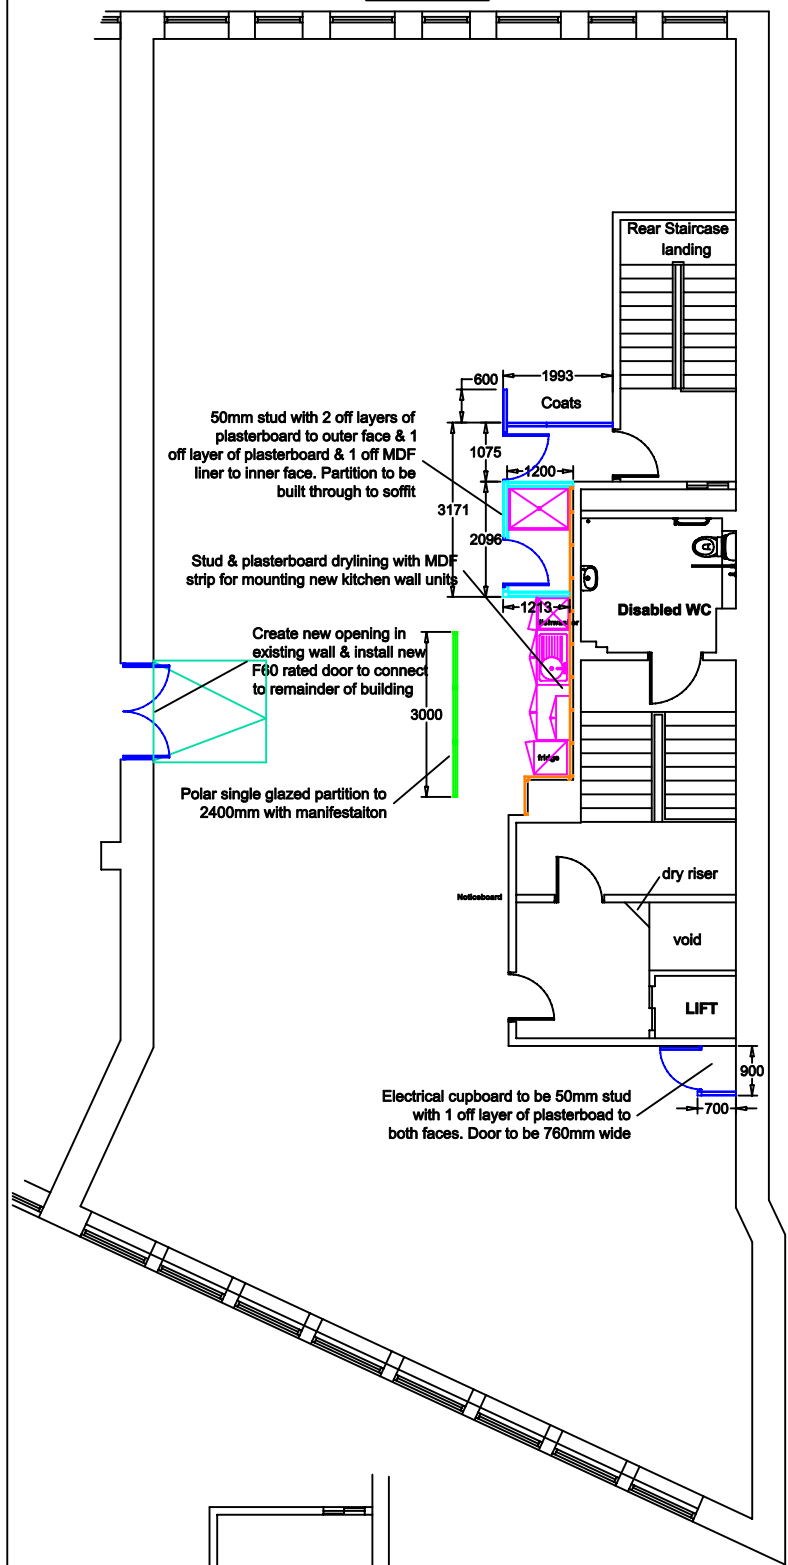

Third Floor

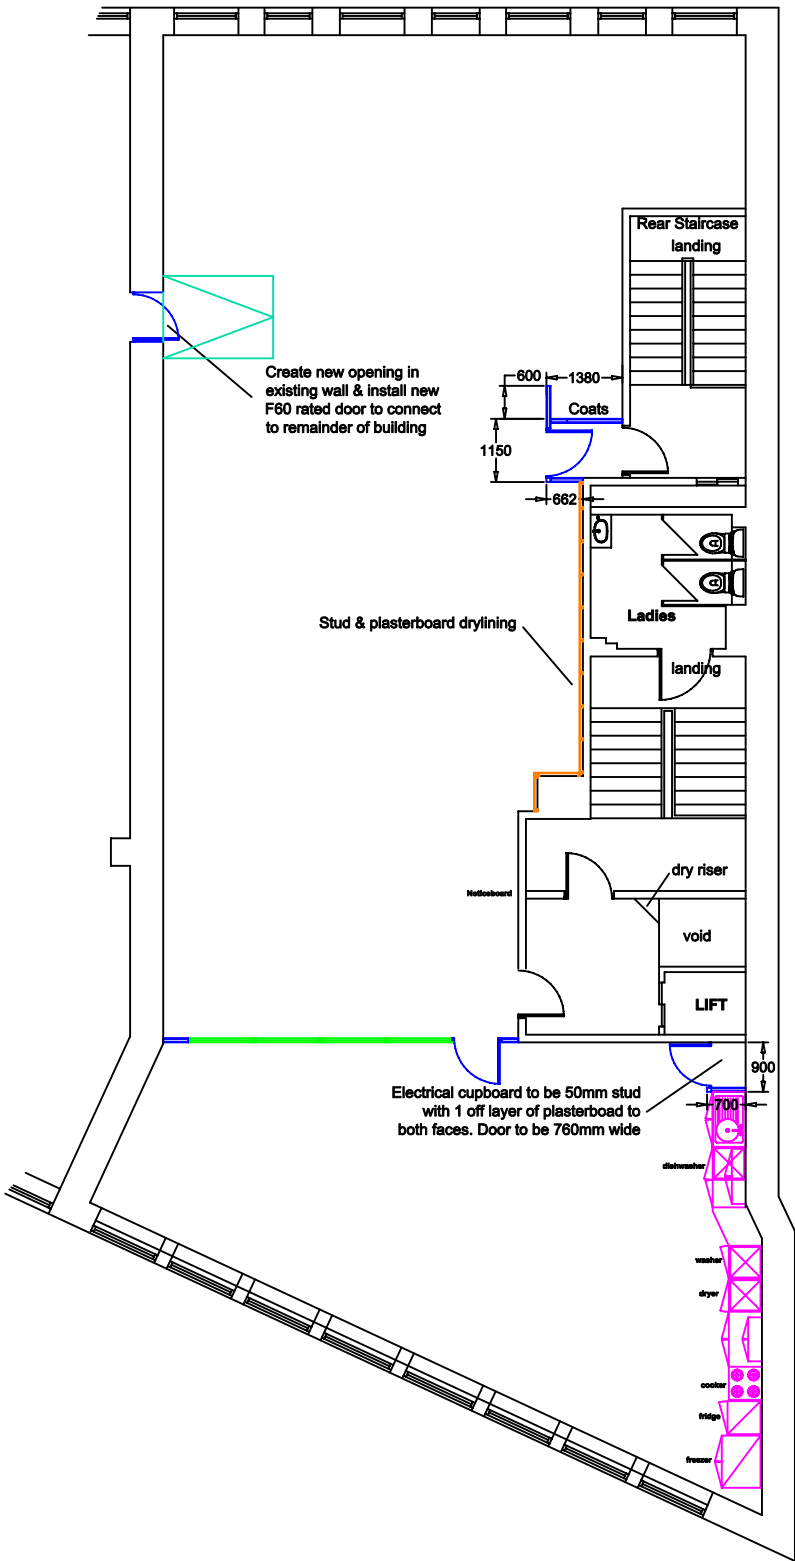

Fourth Floor

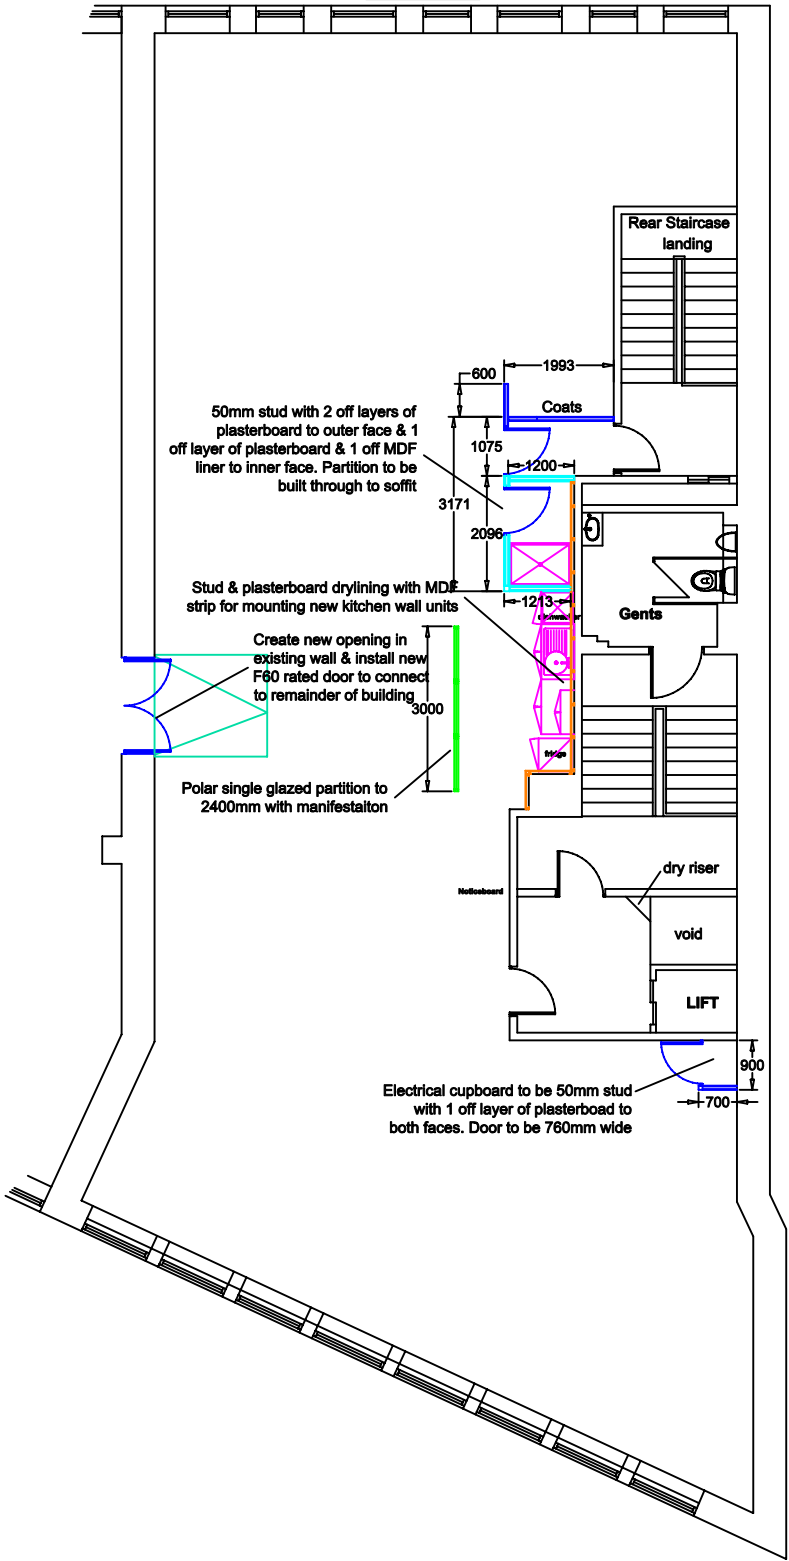

Notes

- All partitions to be Komfire 75
- All glazed panels to be 1200mm x door head height double glazed with integral blinds. All glazing to be to BS6206
- All single doors to be 838 x 1981 solid core with Hewi lever door furniture, including latch, & 152 x 609mm vision panel
- Height to be 2450mm

GENERAL NOTES:-

M	Coats added	8/10	LS
L	Partition notes added	24/9	LS
K	2nd/4th floor Tea Brew area amended Electrical cupboard added	20/9	LS
J	Connecting doors/ramps amended	12/09	LS
I	Furniture added to 2nd & 4th Floors	11/09	LS
H	Door detail key added	6/09	LS
G	Toilets/Showers amended, Canteen wall moved	3/09	LS
F	All floors amended as per Lee Stacey e-mail	29/8	LS
E	Furniture removed	15/08	LS
D	Main core to all floors amended	18/07	LS
C	2nd Floor store amended	14/03	LS
B	Ramp access added to all layouts	19/02	LS
A	4th floor option removed/toilet detail & extra filing added	15/02	LS

REV	DESCRIPTION	DATE	INITIALS
-----	-------------	------	----------



Client:
TAYLOR & EMMET SOLICITORS

Project:
PROPOSED REFURBISHMENT OF
SECOND, THIRD & FOURTH FLOORS
OF MULBERRY HOUSE

Drawn By:	Date:	Rev:	Scale:	Size:
L.Sharple	2/02/07	M	1:100	A2

Dwg No:
LDB083-01M

DO NOT SCALE FROM DRAWING.
HERRIOTS RECOMMEND CHECK MEASUREMENTS PRIOR TO INSTALLATION
THIS DRAWING/DESIGN IS THE SOLE COPYRIGHT OF HERRIOTS DESIGN &
BUILD AND MAY NOT BE REPRODUCED IN ANY FORM WHATEVER WITHOUT
PRIOR WRITTEN CONSENT
THIS DRAWING MUST NOT BE USED FOR ANY OTHER PURPOSE OTHER THAN
FOR WHICH IT IS SUPPLIED