


NOTES:

SQUARE METRE AREA

TOTAL SQ METRE 238

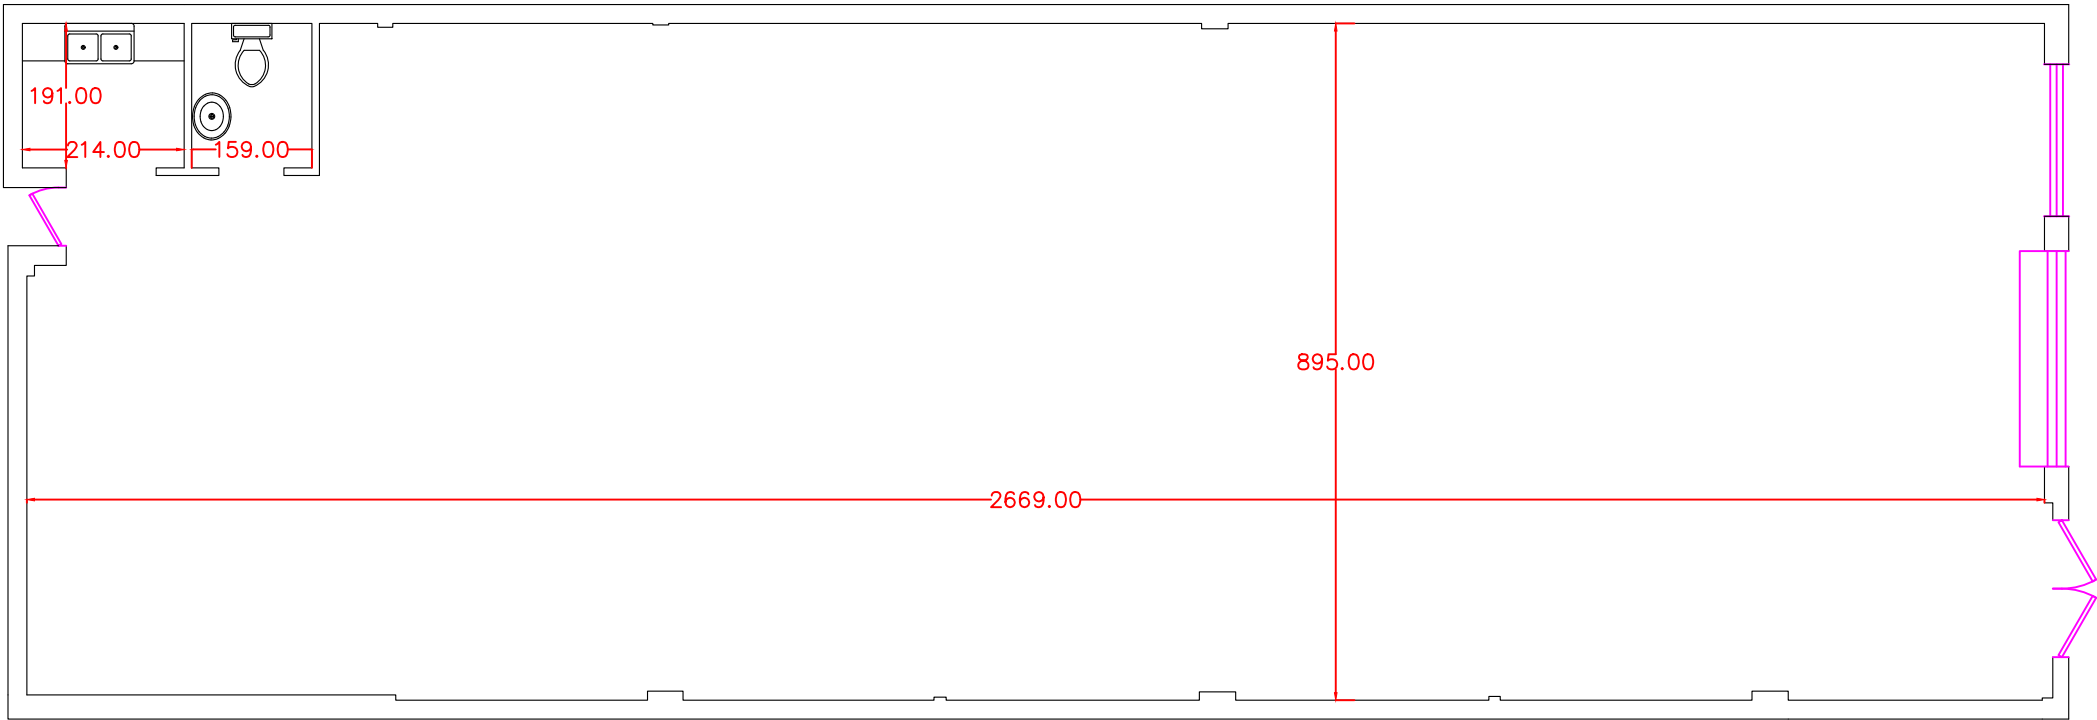

Project Name and Address

NW COMMERCIAL
7 QUAD ROAD
E.L.B.P
LONDON
HA9 7NE

Project	Notes:
Date	
Scale	

JULY-25

1:10@A3