
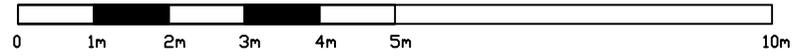


# Lower Ground Floor

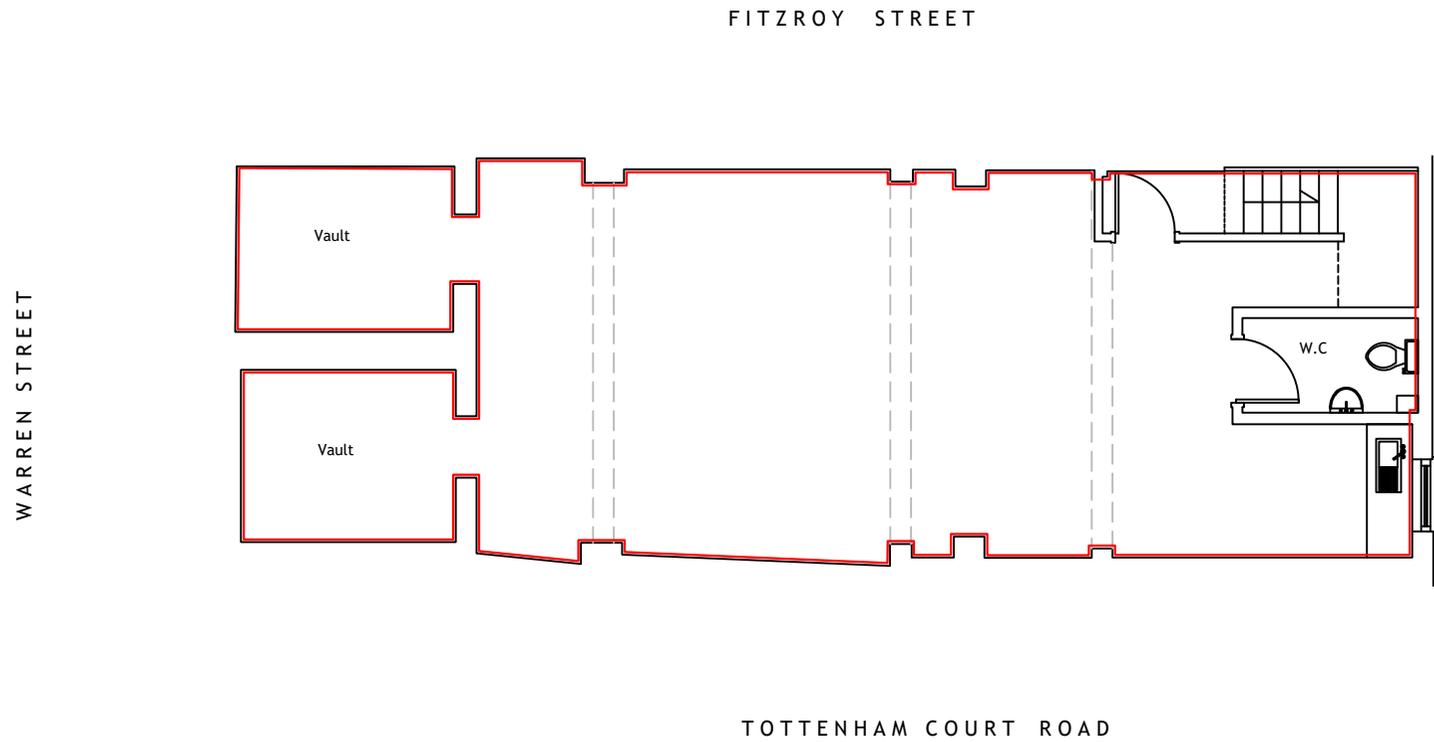

<p>This drawing and information shown are the copyright of 2scale ltd</p>	<p>6 Kinfarms Road London SW2 3JL Tel: 07903 198764 email: lisa.couse@2scale.co.uk www.2scale.co.uk</p>	Client	<b>James Lewis &amp; Co.</b>	Scale	1:100	Date	15. 02. 16		
		Project	<b>52 Warren Street London W1T 5NJ</b>	Drawn By	LJC	Checked By			
		Title	<b>Lower Ground Floor</b>	Project No	<b>0455</b>	Dwg. No	<b>LG00</b>	Rev.	