


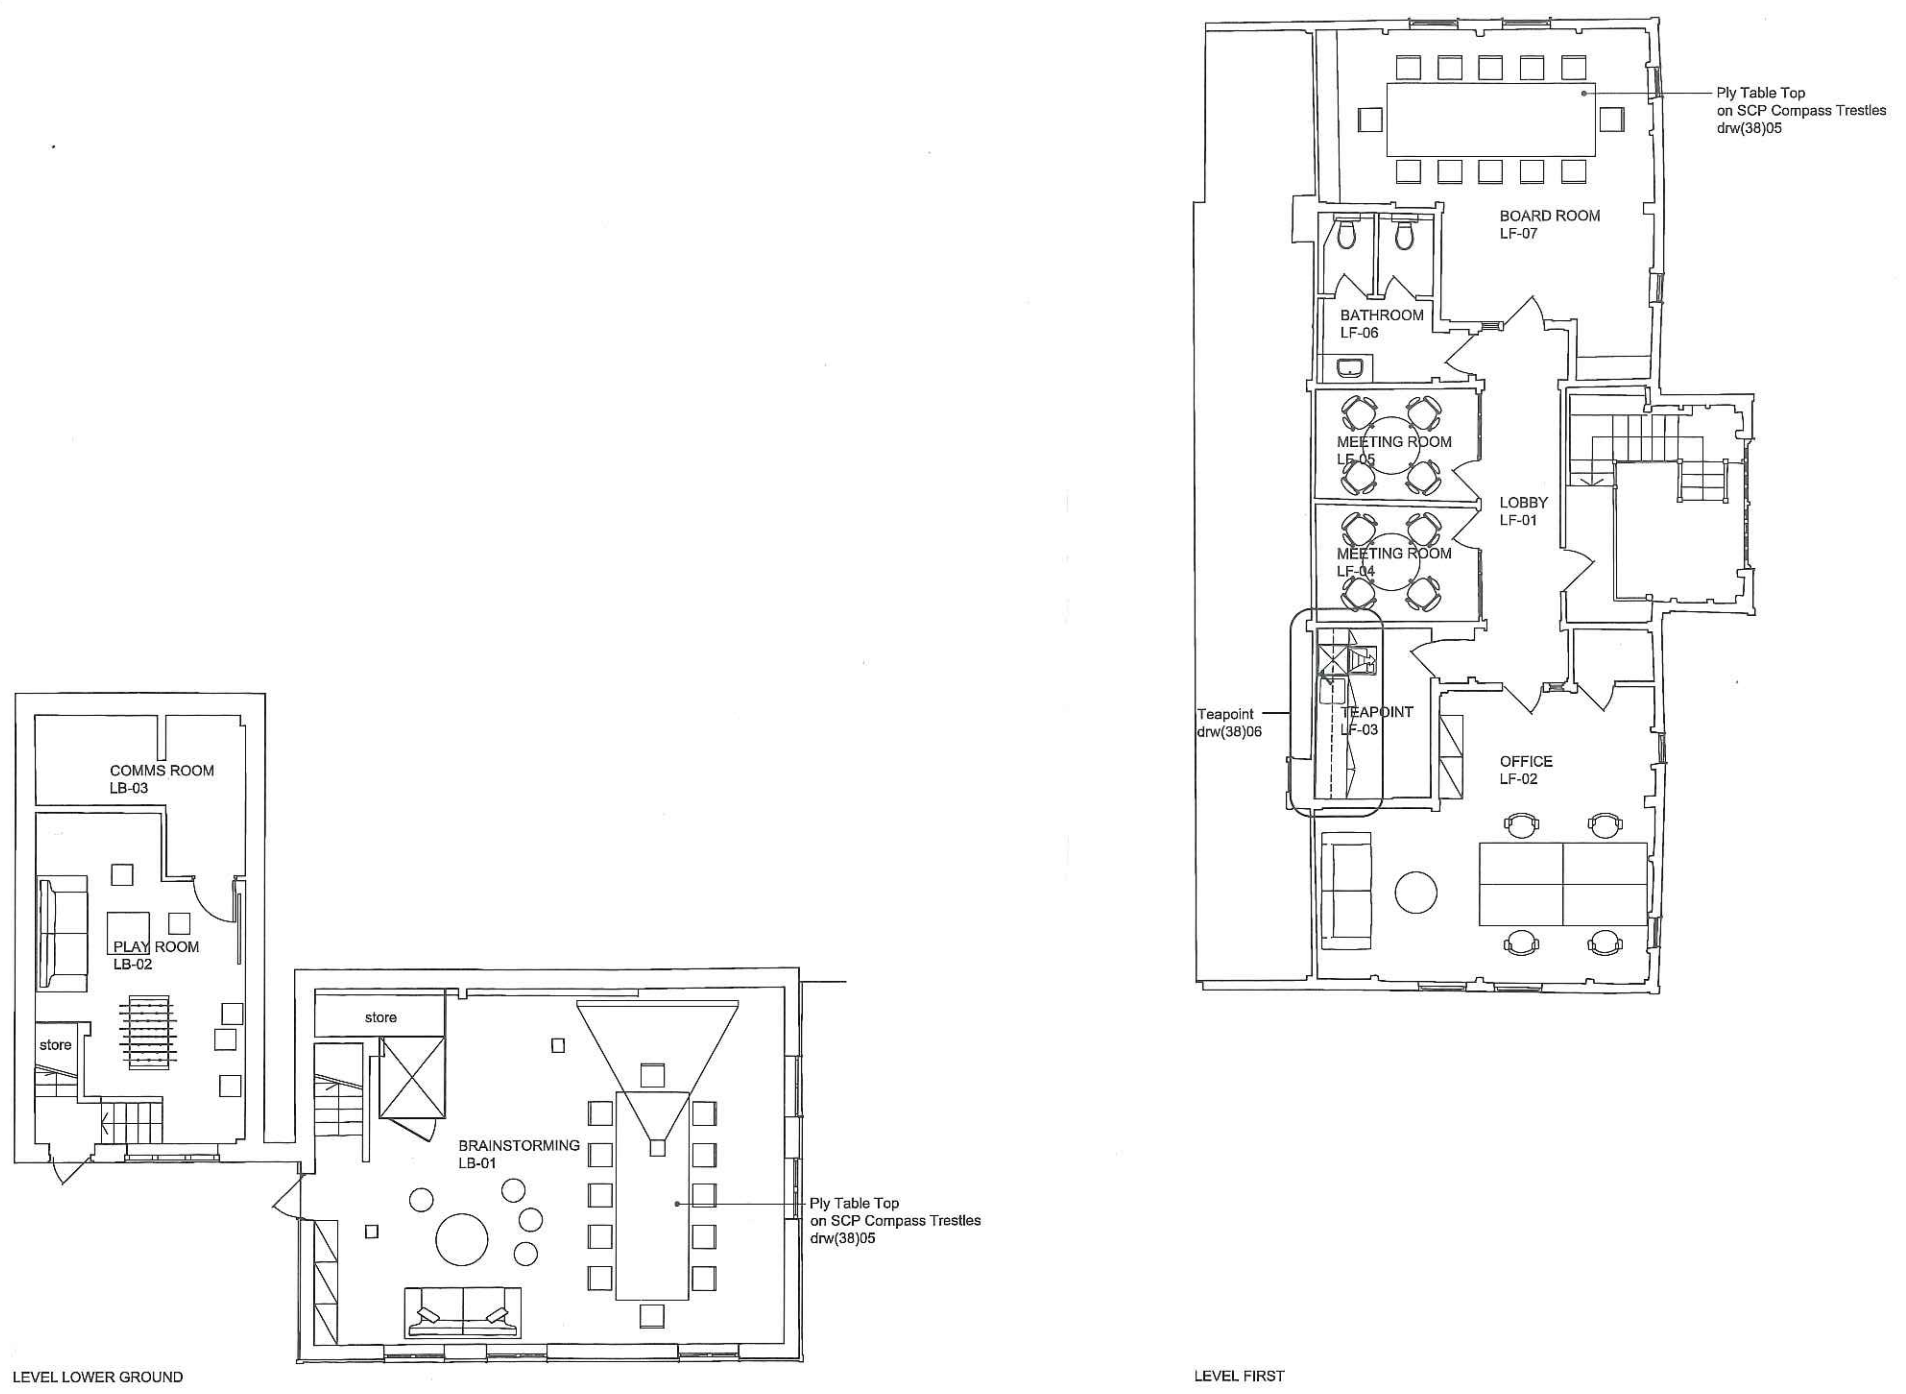

notes
Do not scale from drawing
Drawing indicates design intent only
Any subsequent approvals do not release the
trade obligations under the trade contract
The trade contractor is responsible for taking and
checking site dimensions
Report all conflicts of information to the Architect
If in doubt ask



- Steelcase or similar 1600x800
- Hay Mags 2 1/2 Seater Sofa h670 x w02280 x d9550
- Chesterfield 3 seater sofa
- Vitra XS Polder Sofa h78cm0 x w2260 x d960
- Vitra Visona Stool
- Storage Cabinet Unit 800 x 450
- Ply Table Top on SCP Compass Trestles see drw(38)05
- Meeting Table Ø 1100
- Arper Fred Low Table 800x800
- Steelcase B-free small cube d425 x h435
- TOTAL DESK
Level First
4 desks

FOR INFORMATION ONLY


rev:	description:	date:
A	Storage cabinet units added.	12.05.2014
B	Storage cabinet units added to first floor.	13.05.2014
C	Client change request.	23.05.2014
D	New COMMS Room added.	18.07.2014

client

**APPLE BARN
SHORT BREAKS
KENT**

 walker + martin
architecture + interior design
morelands building, 9-15 old st.
london ec1v 9hl
t 0207 253 8624 f 0207 253 8625
www.walkerandmartin.co.uk

title LEVEL LOWER GROUND & LEVEL FIRST SPACE PLAN			
dwg status ☒ information ☐ tender ☐ construction ☐ as built	date 30.04.2014	job no 21313	revision (7-) 02 D
	scale 1: 100 @ A2	drawing no	

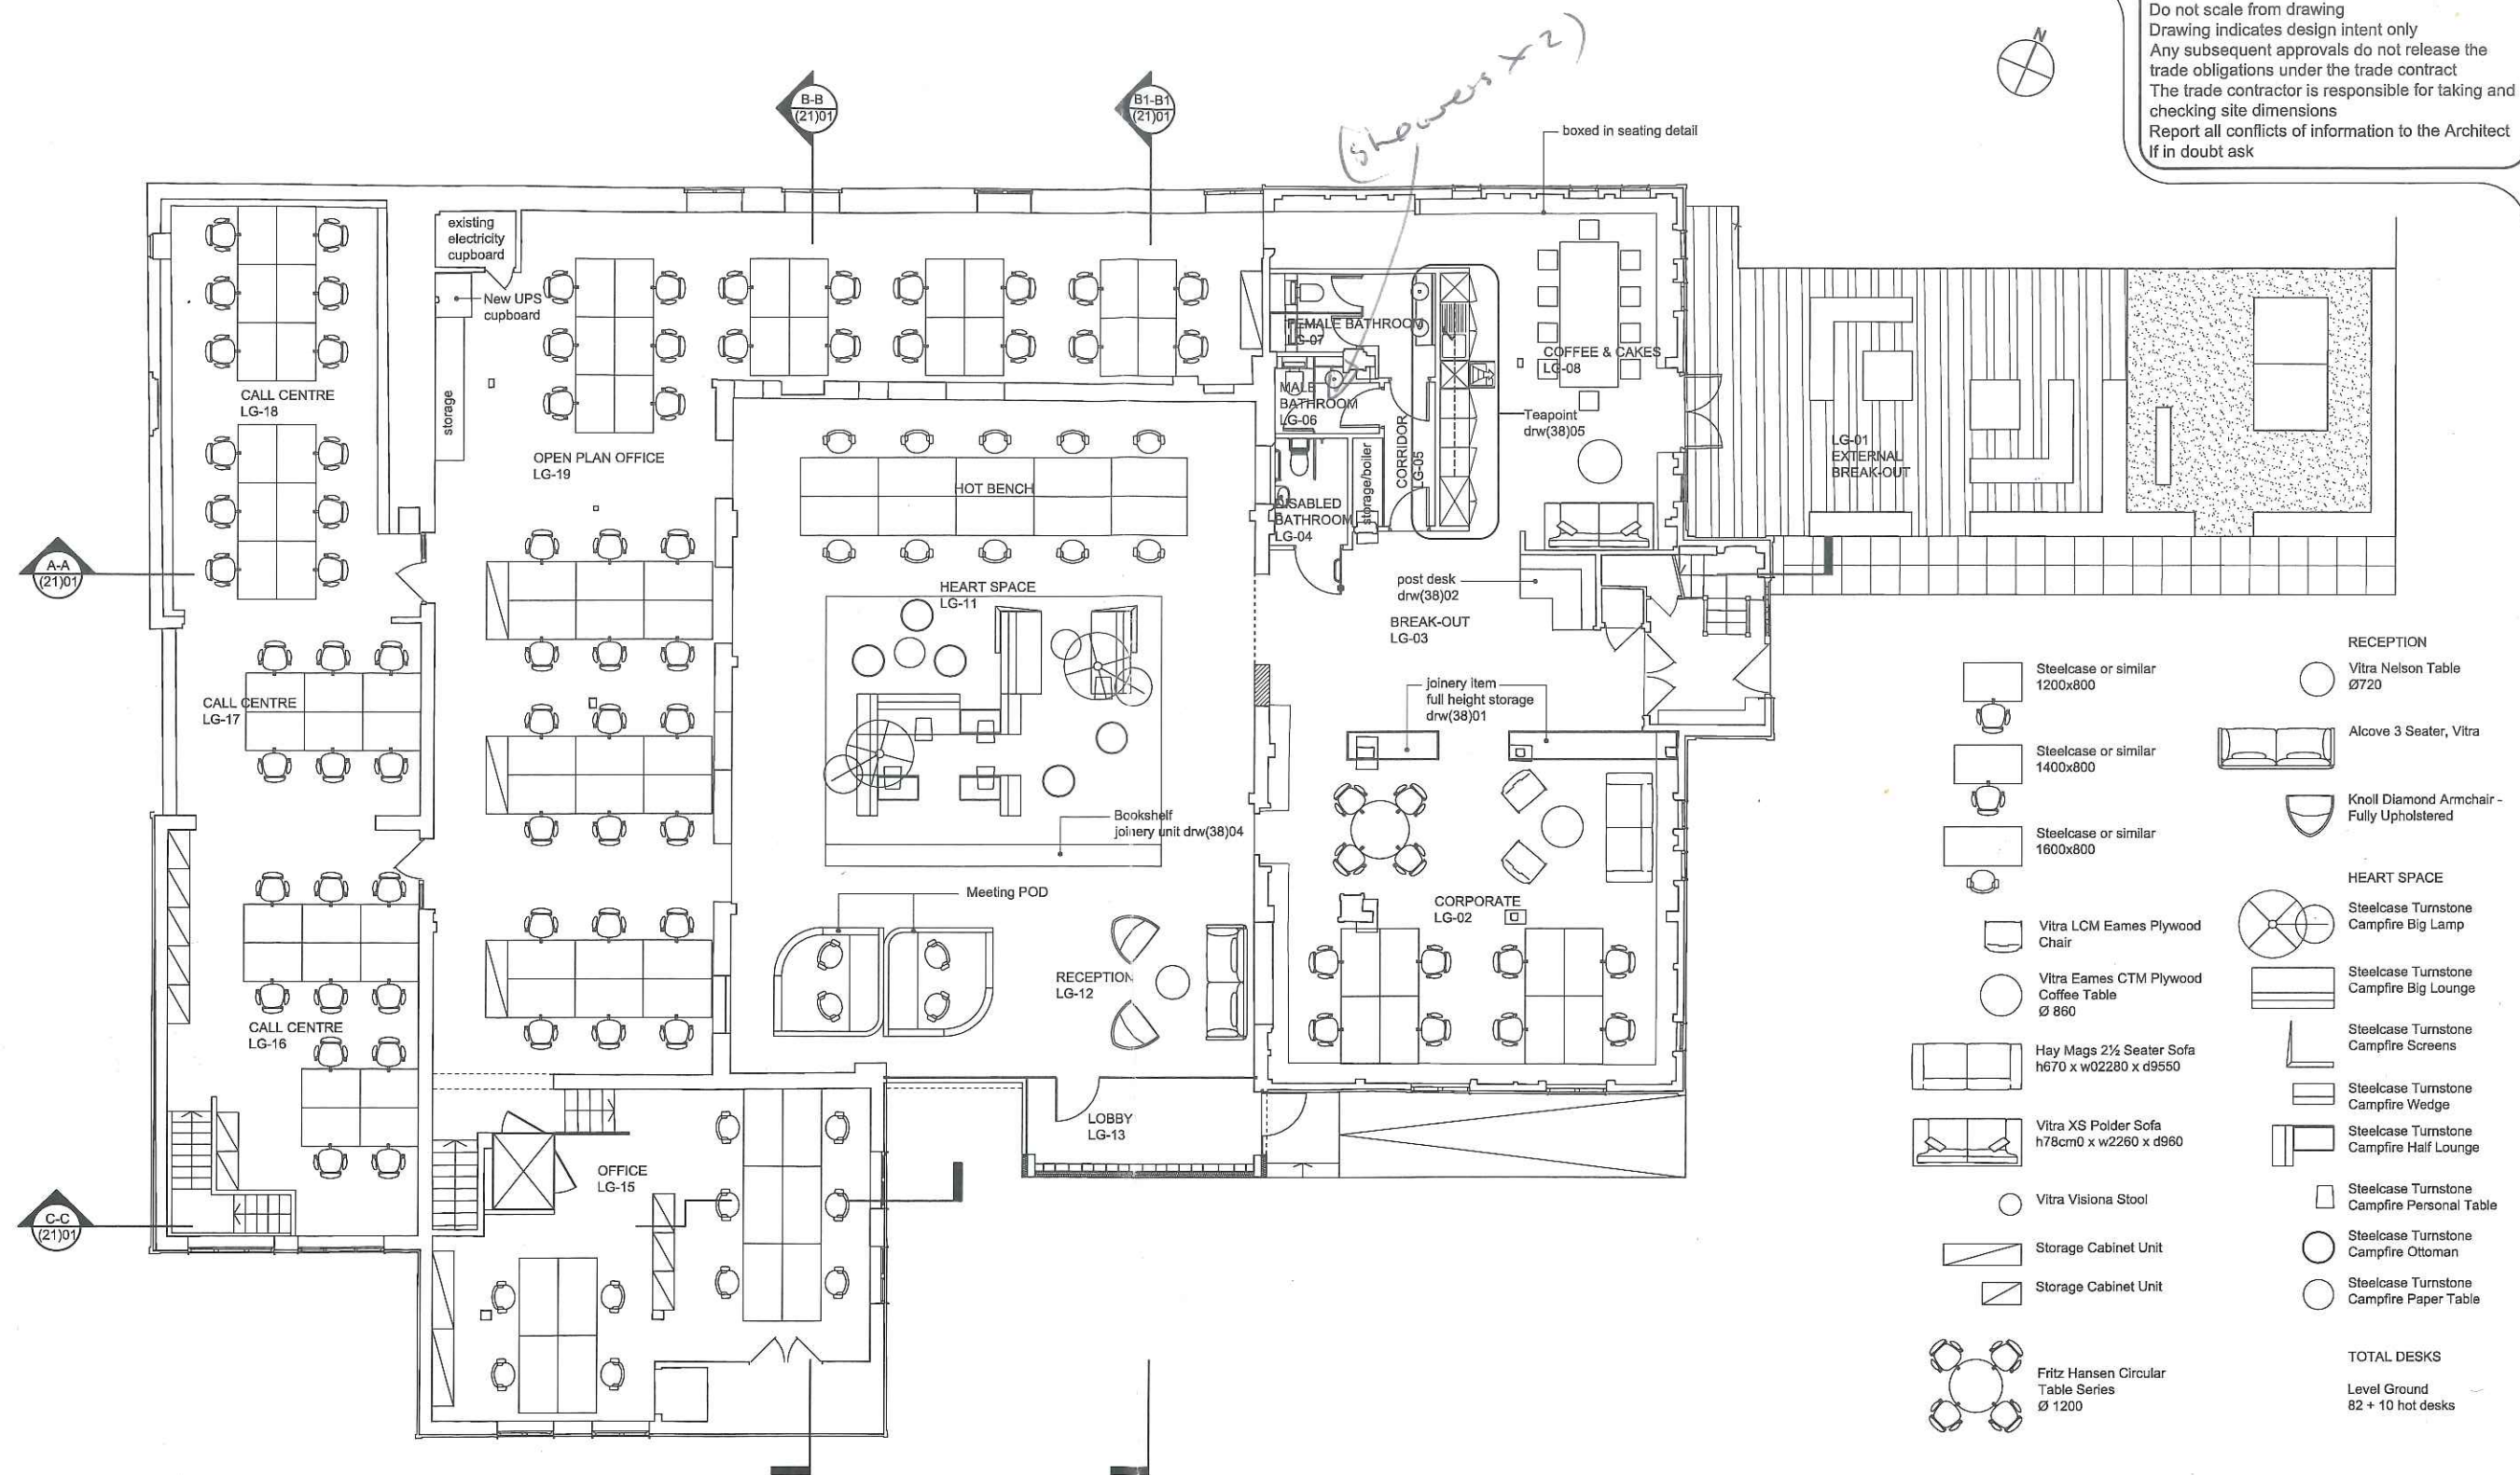

FOR INFORMATION ONLY

rev:	description:	date:
A	Storage cabinet units added	09.05.2014
B	Client change request.	23.05.2014
C	Client change request.	06.06.2014
D	New UPS cupboard added.	18.07.2014

client

APPLE BARN SHORT BREAKS KENT



walker + martin
 architecture + interior design
 morelands building, 9-15 old st.
 london ec1v 9hl
 t 0207 253 8624 f 0207 253 8625
 www.walkerandmartin.co.uk

title			
LEVEL GROUND SPACE PLAN			
dwg status	date	job no	
☒ information	30.04.2014	21313	
☐ tender			
☐ construction	scale	drawing no	revision
☐ as built	1: 100 @ A2	(7-)01	D