




# ASCENT / 01

/ 10,074 SQ FT AVAILABLE

/ 10,074 sq ft of high quality,  
Grade A office space available,  
set within an unrivalled  
landscaped environment.

Offering more than just a workspace,  
Ascent is a well established,  
community-focused business park,  
in the M3 corridor.

# / The Building.

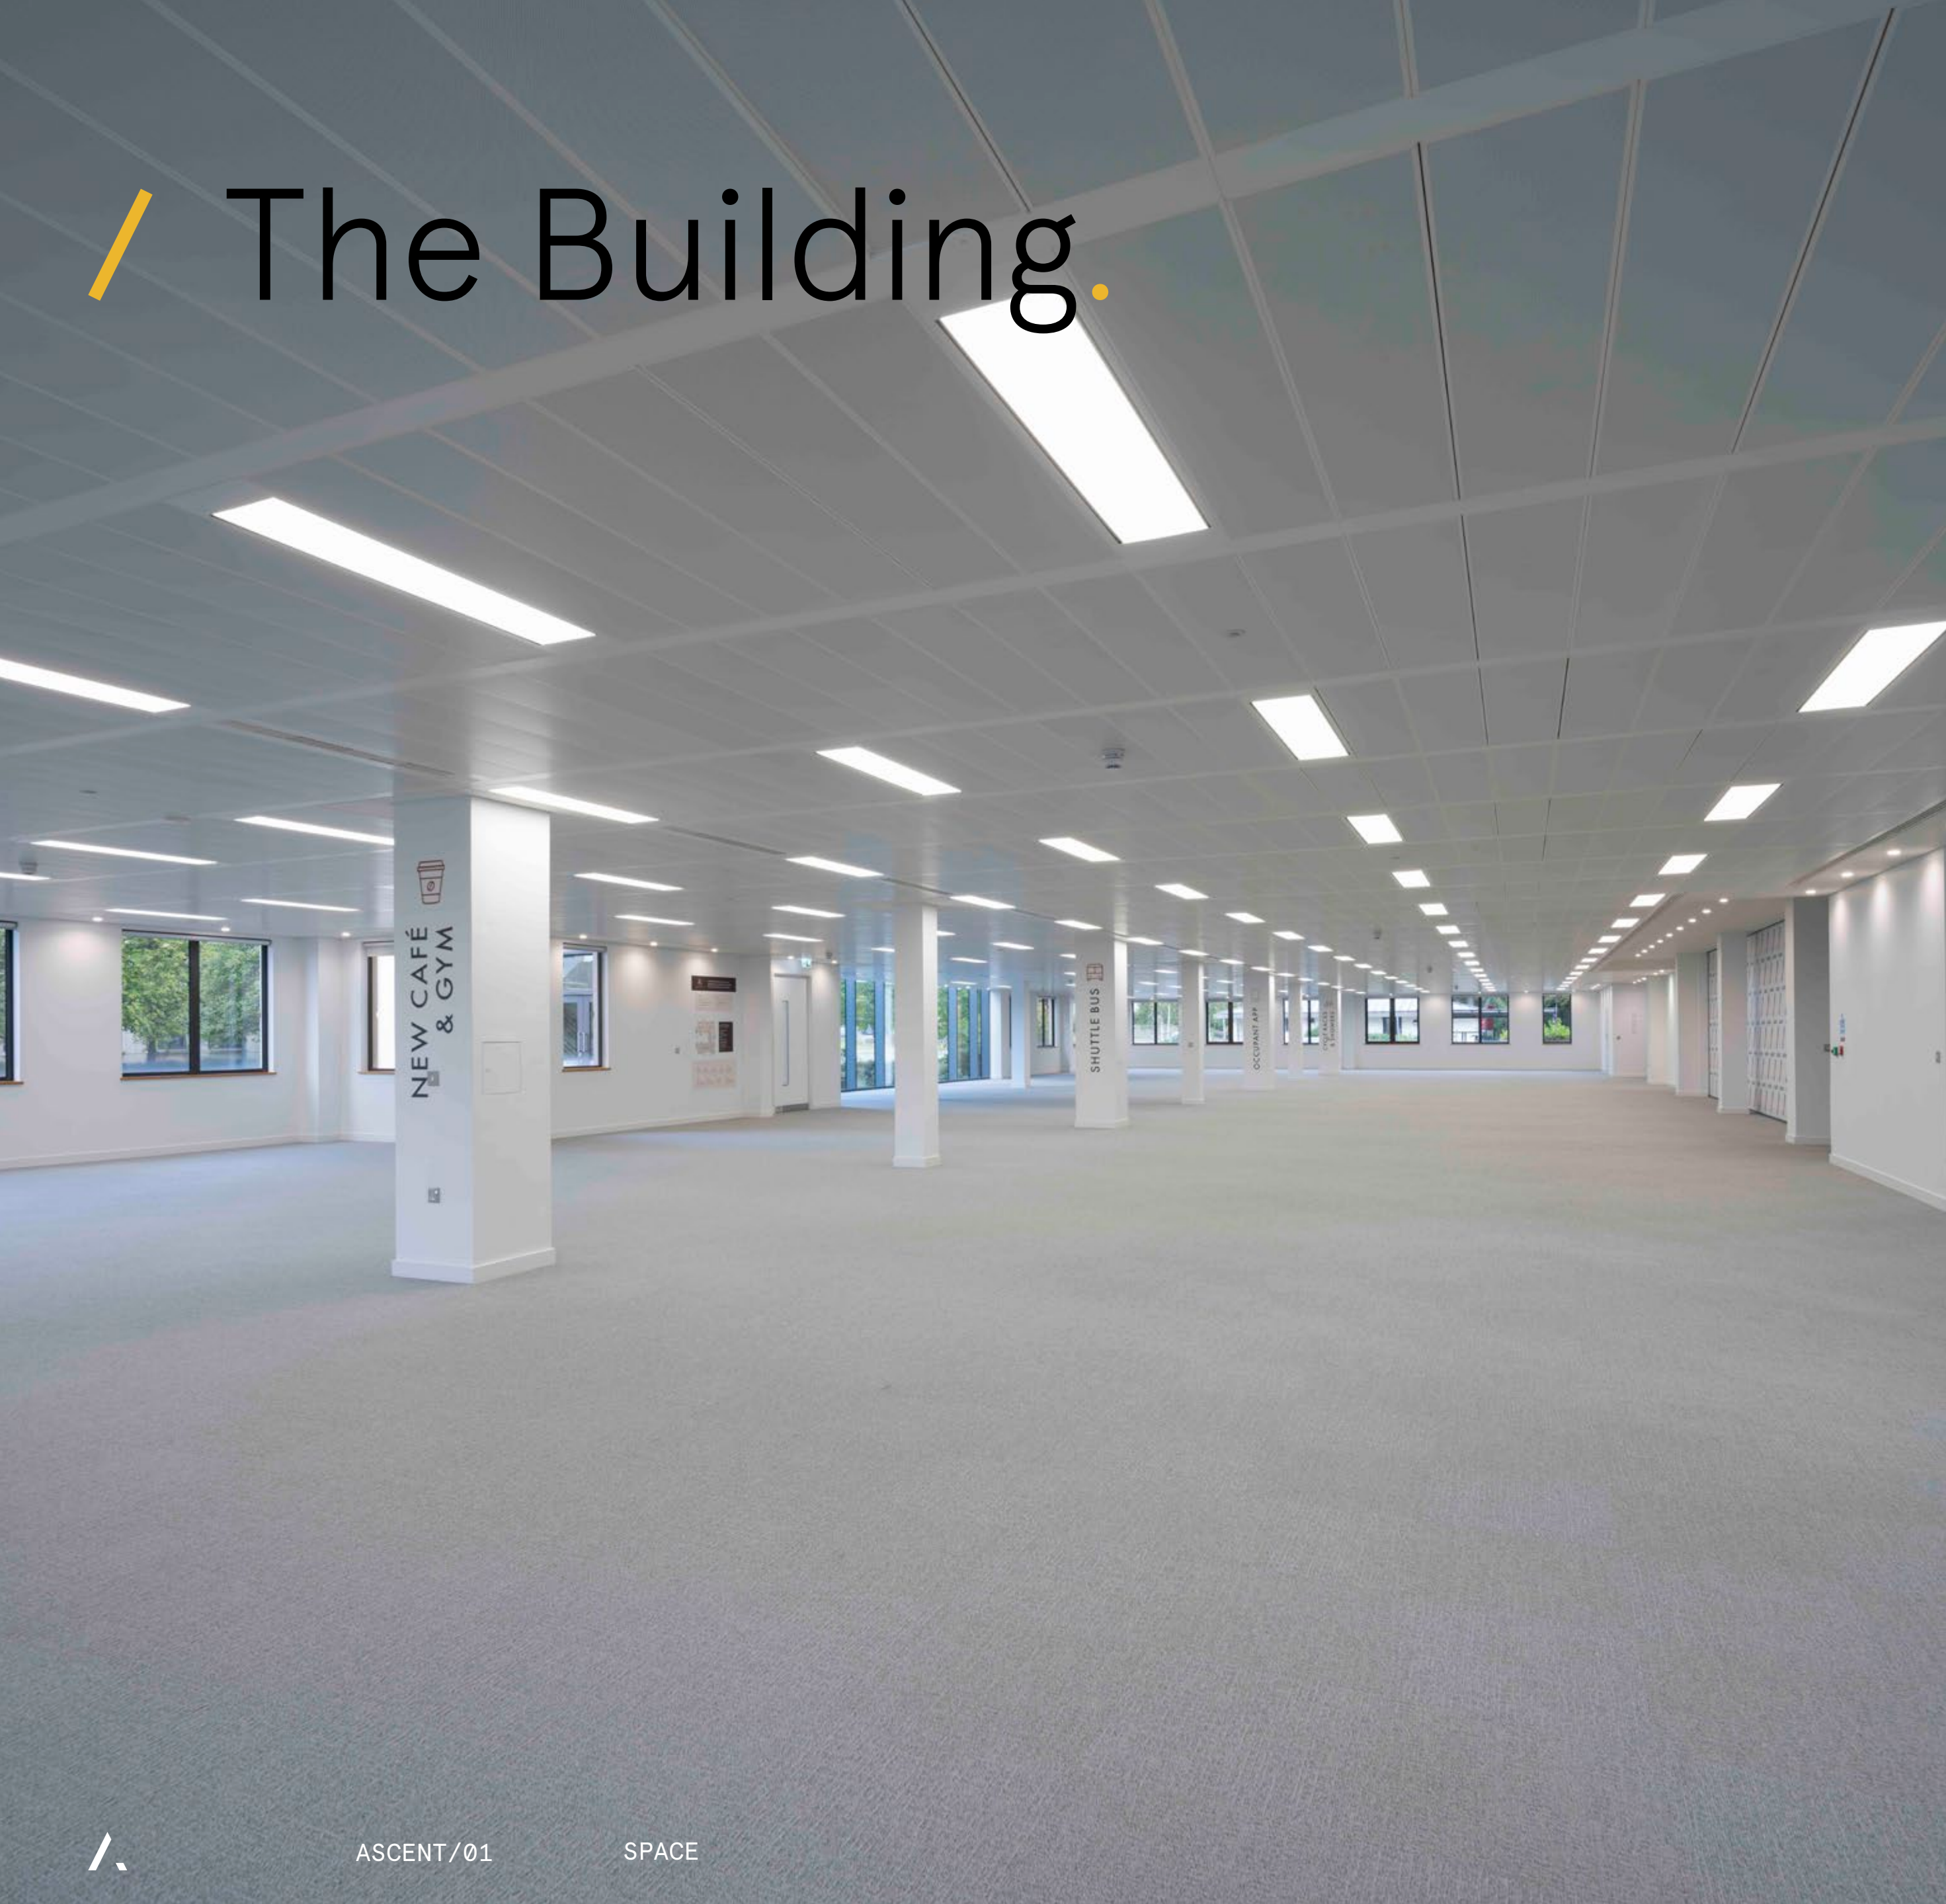

/  
ASCENT COMPRISES FIVE OFFICE BUILDINGS,  
LOCATED ON FARNBOROUGH AEROSPACE CENTRE.

Ascent 1 offers impressive  
break-out areas and contemporary  
interior finishes for a vibrant  
and exciting working environment.



# / Availability.

## Ground Floor

10,074 sq ft  
/ CAT A

The available office space at Ascent 1 has been refurbished to a high specification including LED lighting, VRF air conditioning, and benefiting from an EPC B rating.

| FLOOR  | SQ FT  |
|--------|--------|
| Ground | 10,074 |



# / A sustainable working solution.

Sustainability is at the heart of Ascent. With BREEAM ratings of 'Excellent' and EPC B, electric vehicle charging points, PV panels, rooftop beehives, all designed to reduce waste and energy consumption.




Comprehensive refurbishment with triple height reception.




New VRF air conditioning and LED lighting.



Business lounge and break out areas.

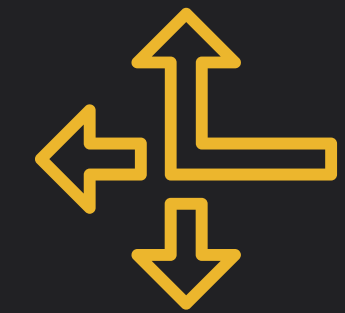

Flexible floor plates.

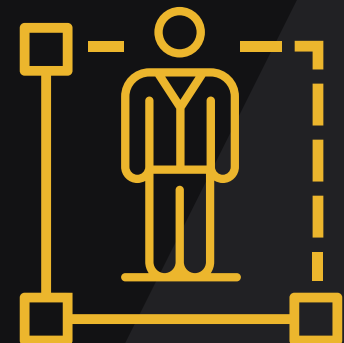

1:8 sq m occupancy rate.



Refurbished male/female WC's and shower facilities.



1:200 sq ft car parking ratio and 6 communal EV charging points.



BREEAM 'Excellent' and EPC B.

# / Amenities.



/ Pavillion Café



/ Babylon on-site gym



/ Walking Paths

Set in idyllic parklands, Ascent features a wide range of amenities.

All offerings can be explored on the occupant app which provides real-time park and amenity information, and dedicated building functions.



/ Box Café

# / Our community thrives through a series of events, activations and resources, offering something for everyone.

Offering everything from food trucks and pop-ups to run clubs and fragrance blending workshops, we've got you covered.

Ascent offers more than just a workspace, it encourages coming together as a community.



/ Greeklicious



/ Top Nosh



/ Run Club



/ Hedgerow Cheese & Fat Man Chilli



/ The Chippy Wagon



### ASCENT COMMUNITY

A dedicated on-site team driving a **welcoming, diverse and engaging sense of community.**




### DEDICATED APP

Comprehensive Host Connect occupier app with **real-time park and amenity information,** and building functions.



### CAFÉS AND RESTAURANTS

**Environmentally conscious** Box Café and food trucks, as well as a Pavilion café.

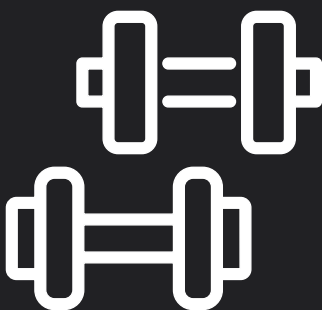

### HEALTH AND WELLBEING

A **top of the range** fitness centre, offering a mixture of classes and personal trainer sessions.



### BEEHIVES

An **eco-friendly initiative,** providing delicious Ascent honey for the park.



### 24/7 SECURITY

Monitored security systems operating at the **highest possible standards.**



### AMAZON LOCKERS

A **convenient and secure** way for occupiers to send, receive and return parcels.



### TRANSPORT LINKS

Excellent local and international links with **close proximity** to airports, motorways and stations.



### SHUTTLE BUS

A dedicated bus **running regularly** between the Aerospace Centre, town centre, and Farnborough stations.

✈ FARNBOROUGH AIRPORT

A331 / M3 →

GOVERNMENT HOUSE ROAD

ZURICH HOUSE

GLADIATOR WAY

ASCENT / 04

ASCENT / 05

ASCENT / 01

ASCENT / 02

ASCENT / 03

ASCENT 2 CAR PARK

INDUSTRIAL UNIT

INDUSTRIAL UNIT

INDUSTRIAL UNIT

AEROSPACE BOULEVARD

AEROSPACE BOULEVARD

LAKE ROAD

SMOE LANE

CHESTER HOUSE

WOODSIDE ROAD

BRENNAN HOUSE

ARMY GOLF CLUB

GYM



SHUTTLE BUS STOPS



CAFÉ



EV CHARGING



BIKE STORAGE



AMAZON LOCKER



FOOD TRUCKS



# / Transform the way you do business.

|                                                                                     |                                                                                      |                                                                                       |
|-------------------------------------------------------------------------------------|--------------------------------------------------------------------------------------|---------------------------------------------------------------------------------------|
|  |  |  |
|  |  |  |

By moving to Ascent 1 you will be joining a list of world renowned occupiers who operate nearby. The traditional business sectors, that have been located in Farnborough for many years, have been joined by young and innovative companies, helping to create the next big thing.

Help transform the fortunes of your business by bringing the best out of your staff at Ascent 1.

# / Accessible on a global scale.



Farnborough Airport is the largest and most pre-eminent business aviation airport in the UK, with easy access to major road links into London. The Capital is reachable by a 38-minute train journey or 12-minute helicopter service to Battersea.

Farnborough Airport offers the ultimate in private aviation where discreet ambience and exemplary service are combined with bespoke amenities and state of the art services.

A development by



■ **HOLLIS  
HOCKLEY**

Holly Purvis

07977 371 475  
holly.purvis@savills.com

Rhodri Shaw

07768 448 211  
rhodri.shaw@hollishockley.co.uk

Stuart Chambers

07870 999 339  
stuart.chambers@savills.com

Elizabeth Gray

07712 815 268  
elizabeth.gray@hollishockley.co.uk