




GENERAL NOTES

Sizes and dimensions to any elements are indicative only. All dimensions to be checked on site prior to commencement of any works.

DO NOT SCALE FROM THIS DRAWING.

FLOOR DATA

GIA:	5,792 sqft
NIA:	4,633 sqft
Office NLA:	3,730 sqft
Maximum Capacity:	60
Desks on Plan:	80

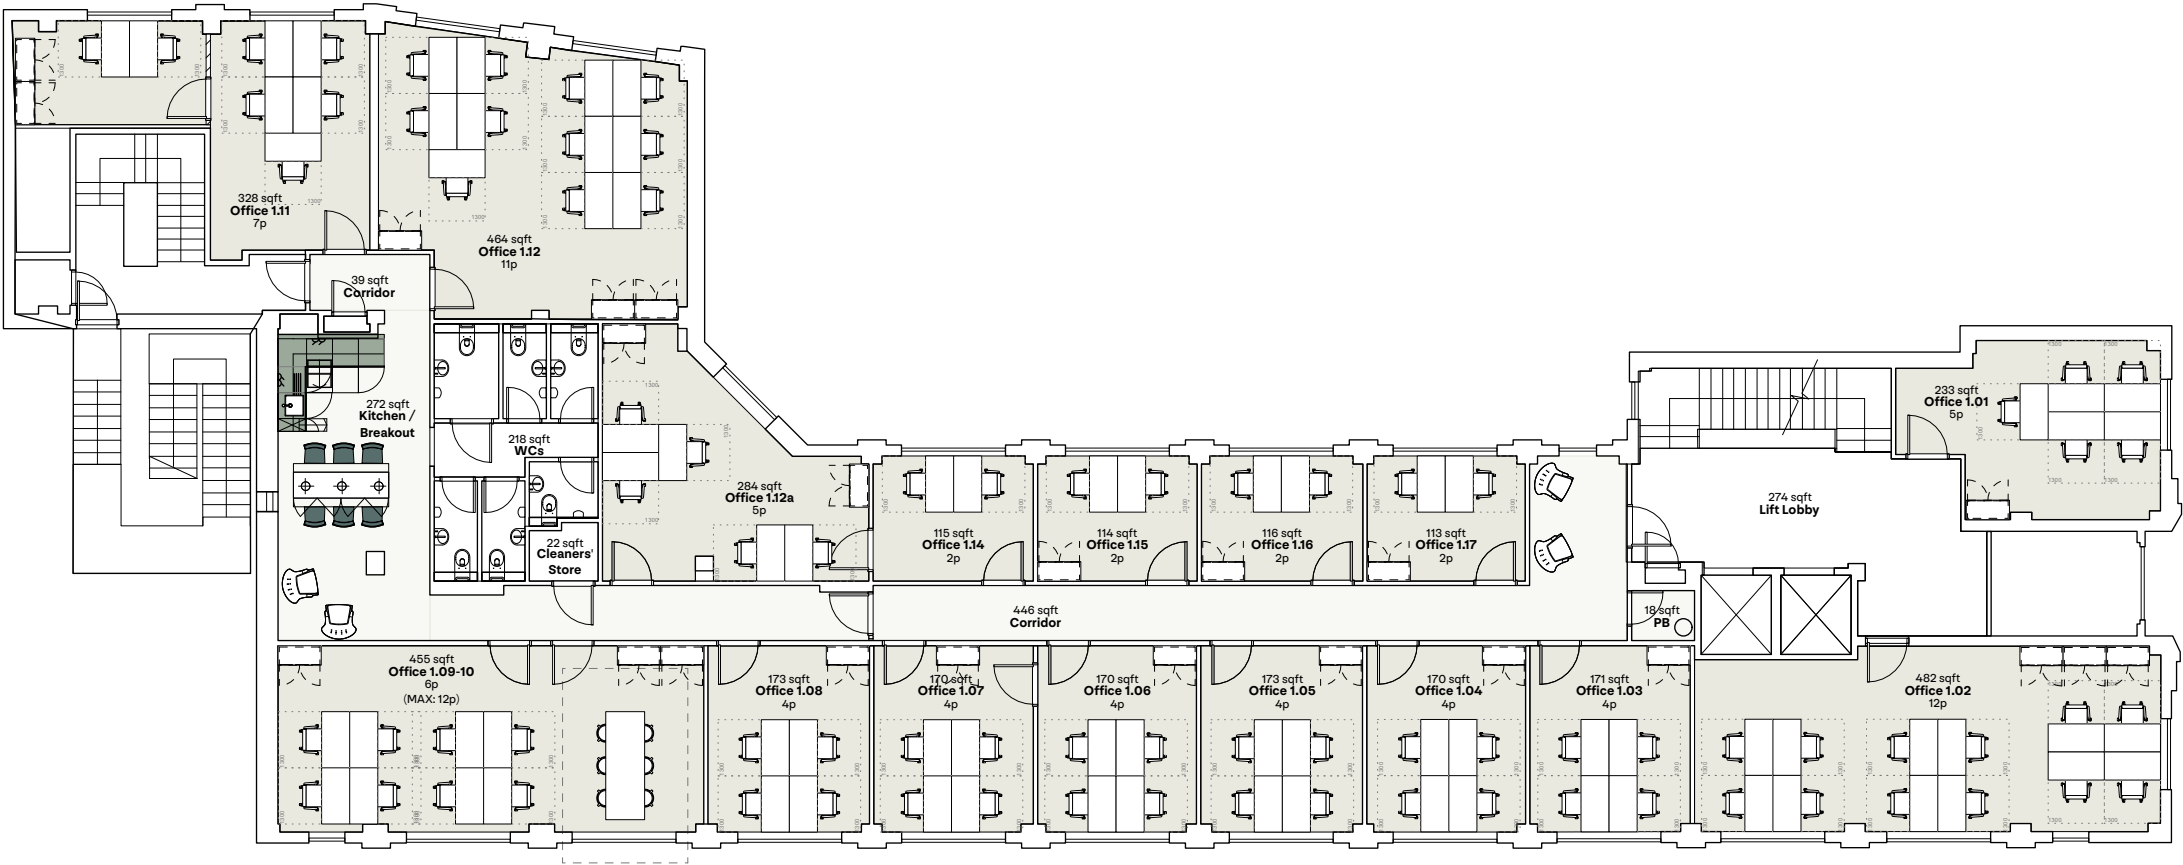

D	Office 1.11 updated to suit completed alterations	19.04.2022	ES
C	Office 1.09-10 updated to suit completed alterations	16.06.2022	JC
B	Updated to suit graphic re-brand	13.05.2021	JC
A	Building survey update	08.04.2021	JC

REVISION	DATE	INITIAL
----------	------	---------

First Floor

SCALE
1:175 @ A3

DWG No. RVS-SP-SM-01	REVISION D
DATE December 2019	DRAWN BY JC

STATUS
For Information


RIVINGTON STREET
SHOREDITCH

FCRA