


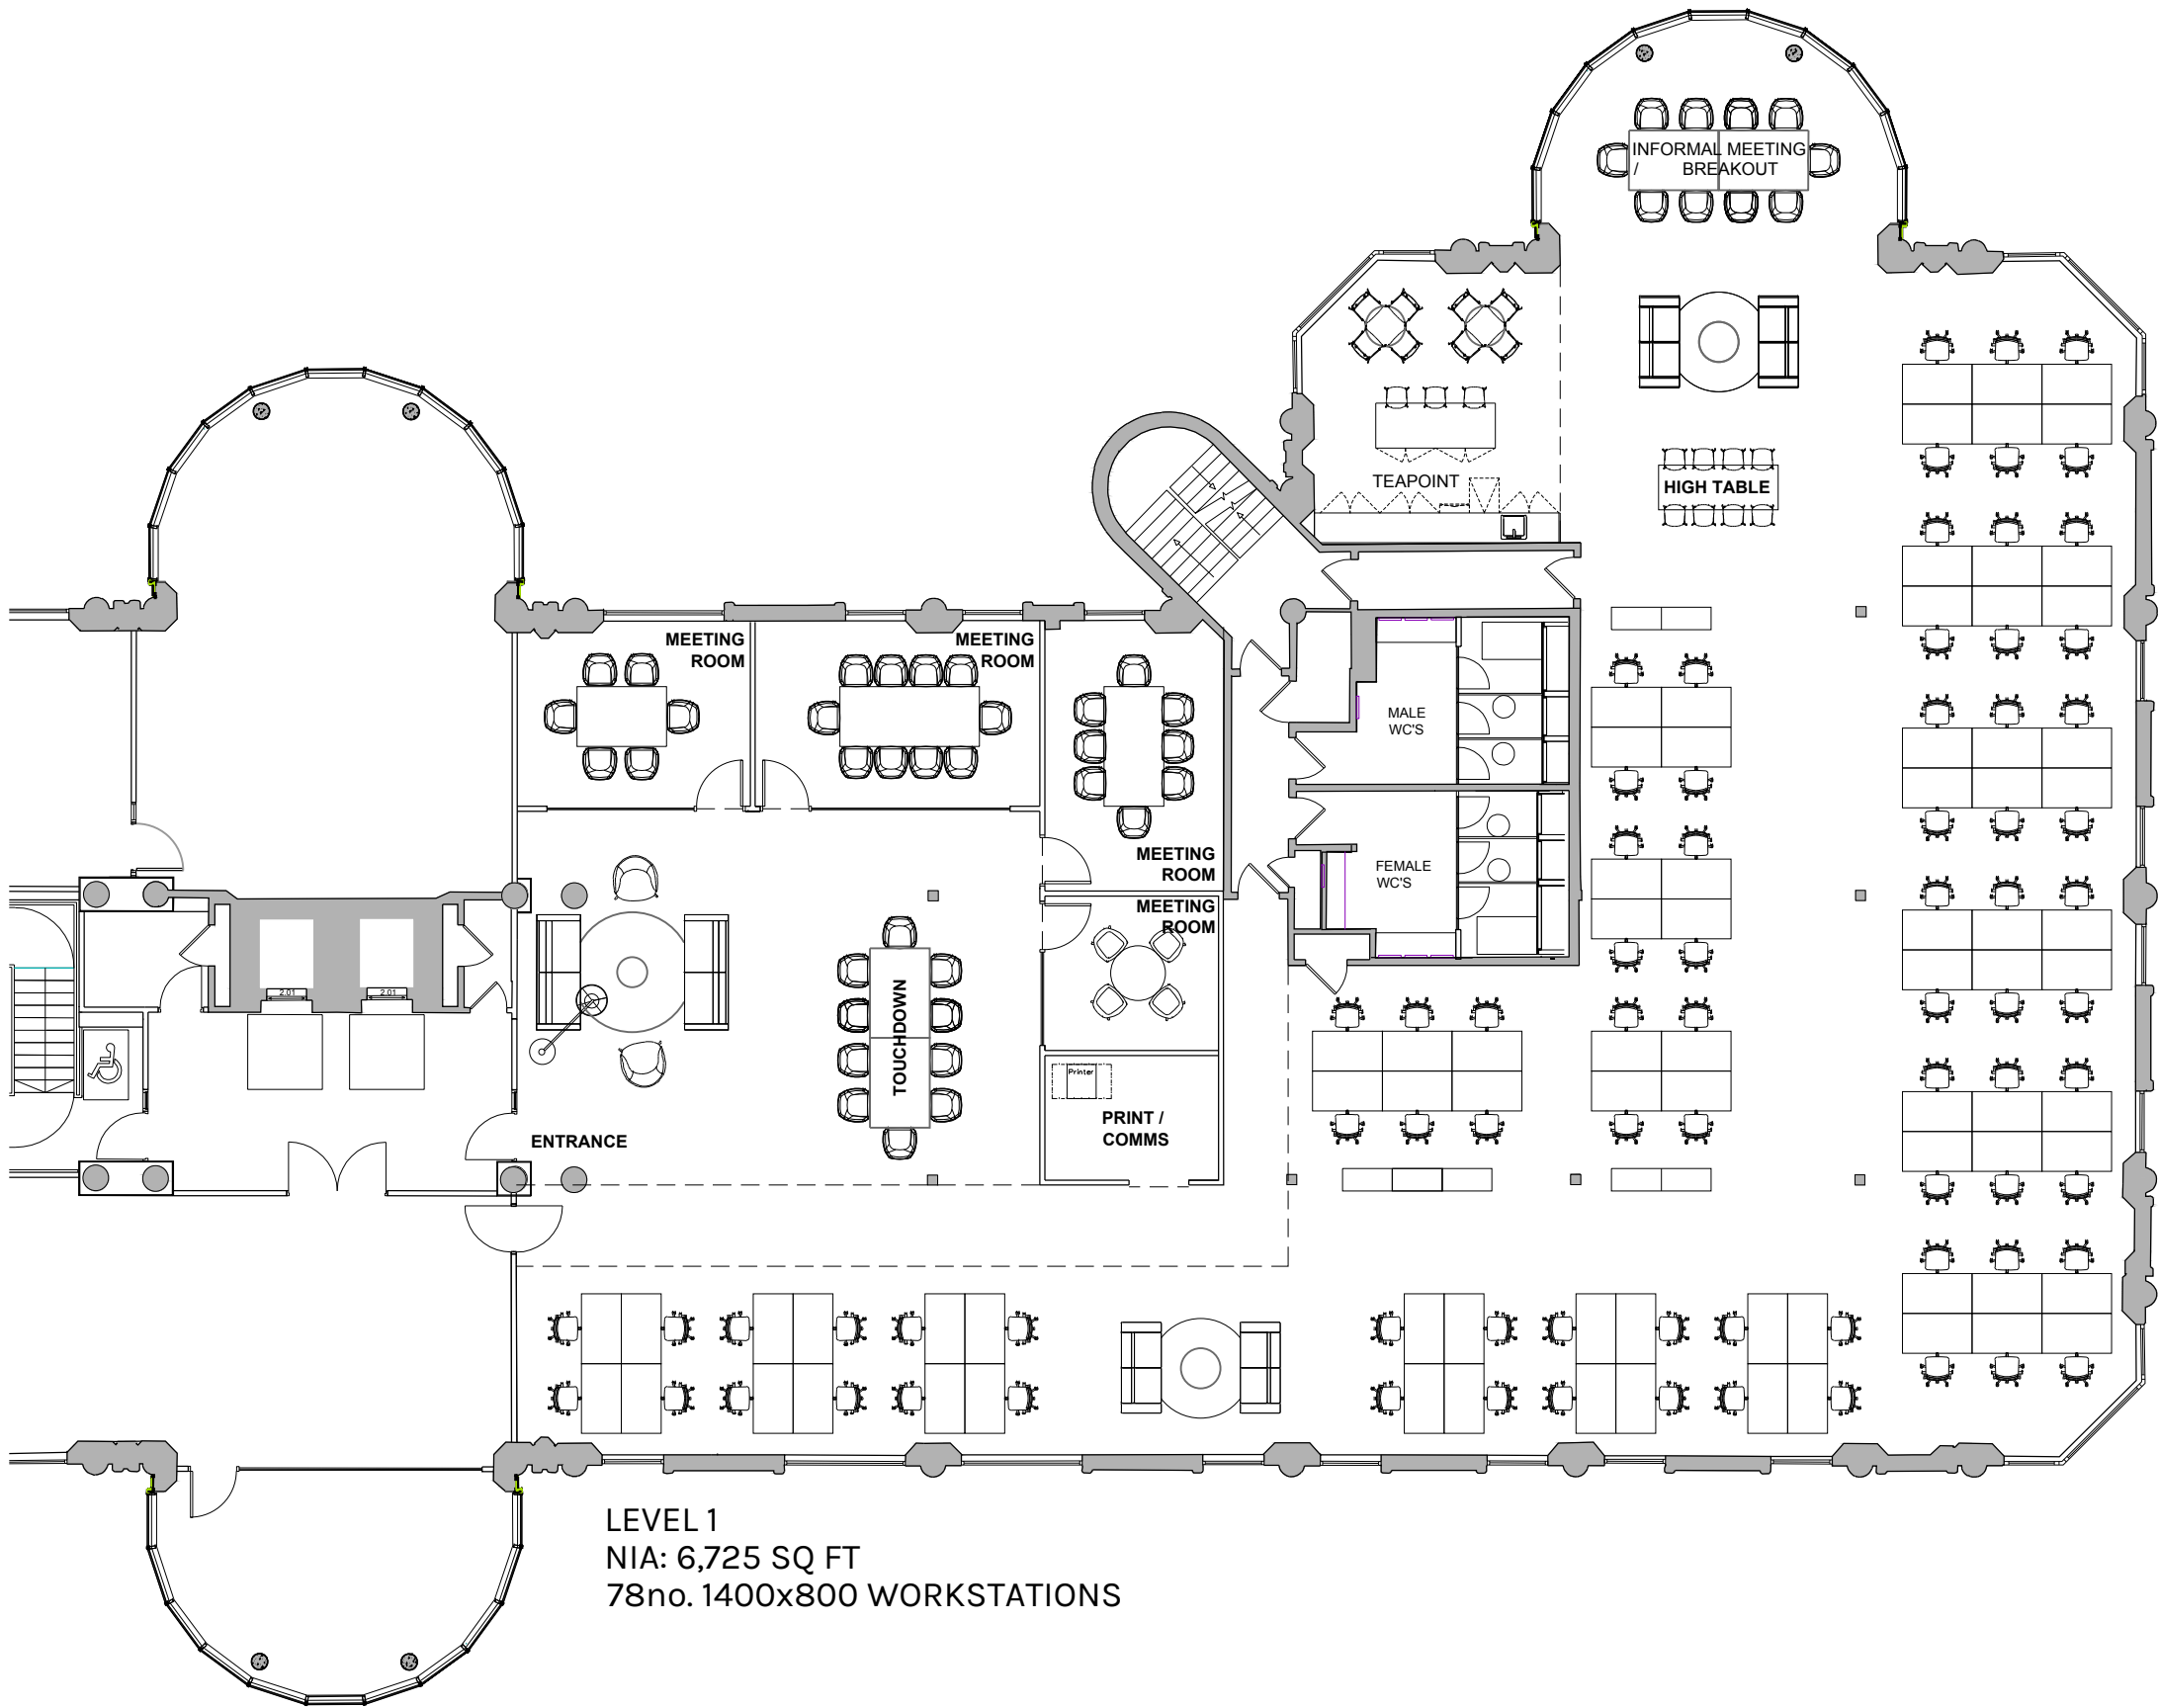

LEVEL 1
 NIA: 6,725 SQ FT
 78no. 1400x800 WORKSTATIONS

Drawing Status				
Information				
Approval				
Warrant				
Tender				
Construction				
Record Drawing				
Key Diagram				
Notes				
Rev	Date	Description	By	Chk
Innes Building Consultancy www.innesbc.com				
Client: CEG				
Project: Verdant Edinburgh				
Title: Level 1 West Wing Proposed Suite Layout				
Scale:		Date:		
1:150 @A3		27.02.24		
Drawn By:		Checked By:		
JD		RD		
Drawing No:				Revision:
L1 West Wing				0
NOTE: Drawings to be read in conjunction with contractors site survey information including site dimensions. Contractors must verify all dimensions before commencing works. Dimensions are not to be scaled from this drawing except for the purposes of planning applications. Construction coordination is the responsibility of the principle contractor. Any variations or discrepancies to be reported to Innes Building Consultancy. Any drawings for manufacturing purposes to be provided for approval by Innes Building Consultancy for all bespoke items. This drawing is the property of Innes BC and terms & conditions apply. Full terms & conditions are available on request.				