


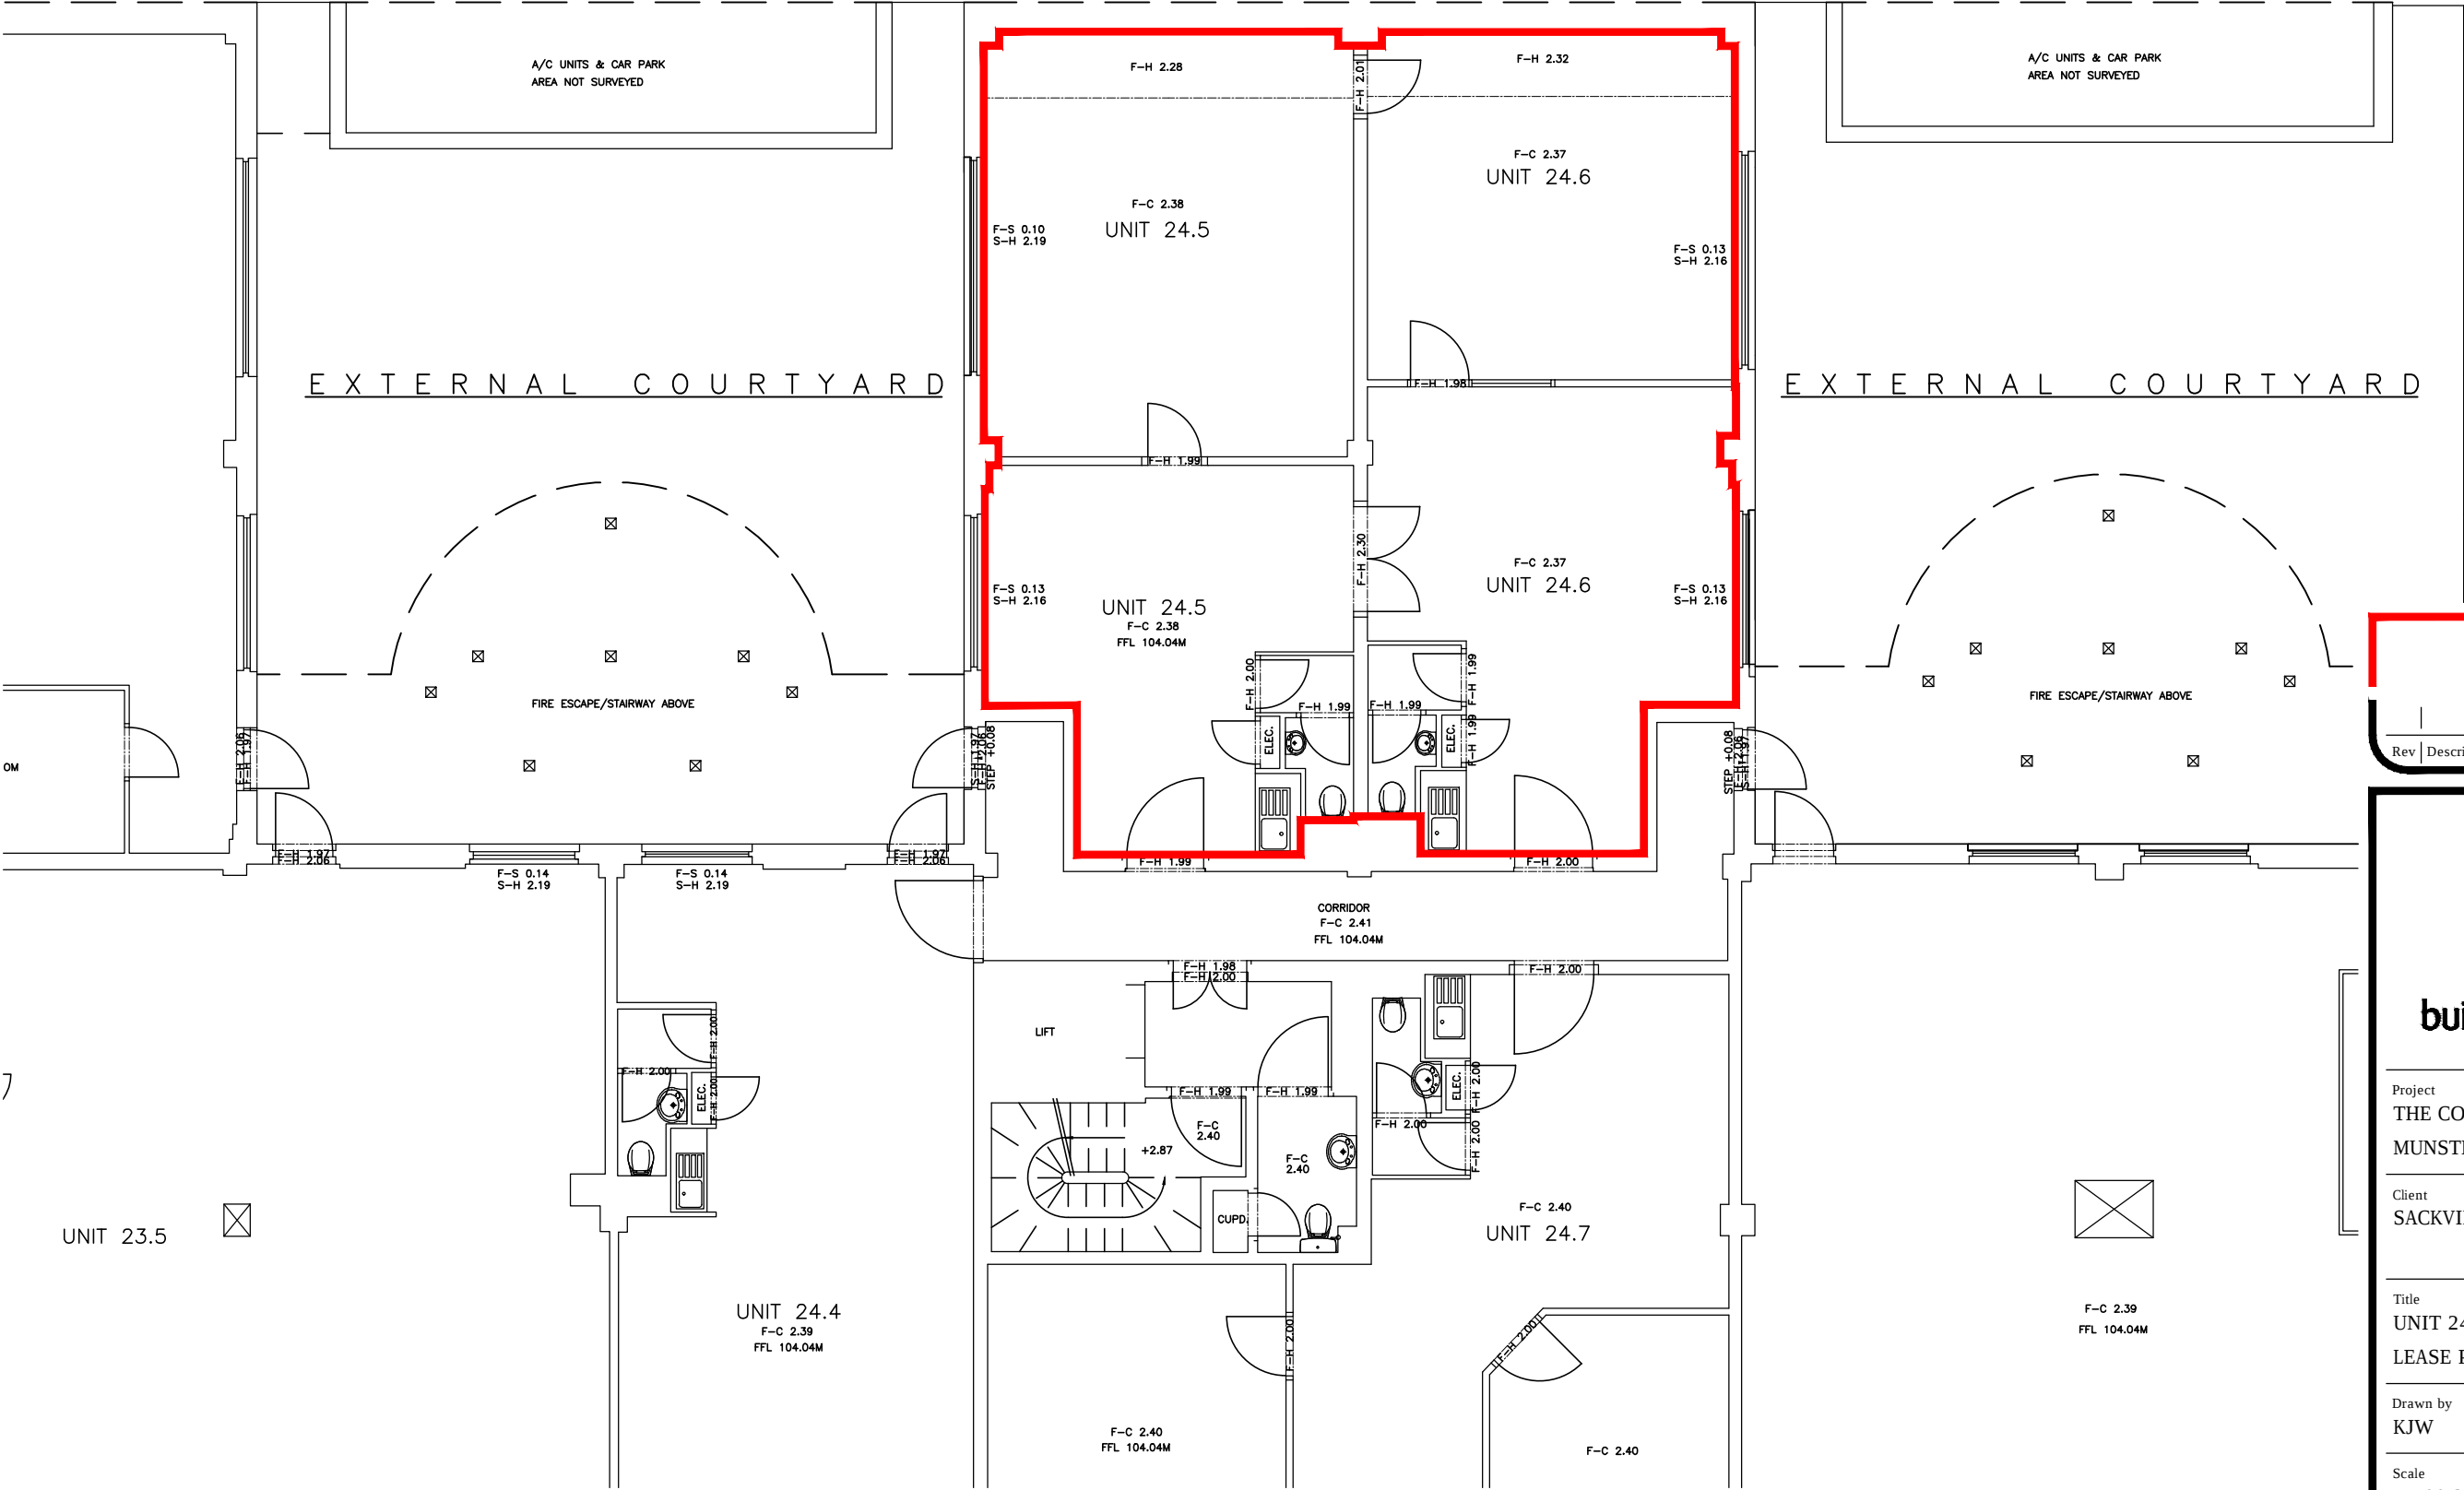

DRAFT

Rev	Description	By	Date
-----	-------------	----	------

workman
building consultancy

Project
THE CODA CENTRE
MUNSTER ROAD, FULHAM

Client
SACKVILLE UK PROPERTY SELECT II

Title
UNIT 24.5 & 24.6
LEASE PLAN

Drawn by	Surveyor	Date
KJW	EJM	SEPT '13

Scale
1:100@A3

Drawing Number	Revision
L130365-A09-24.5	