
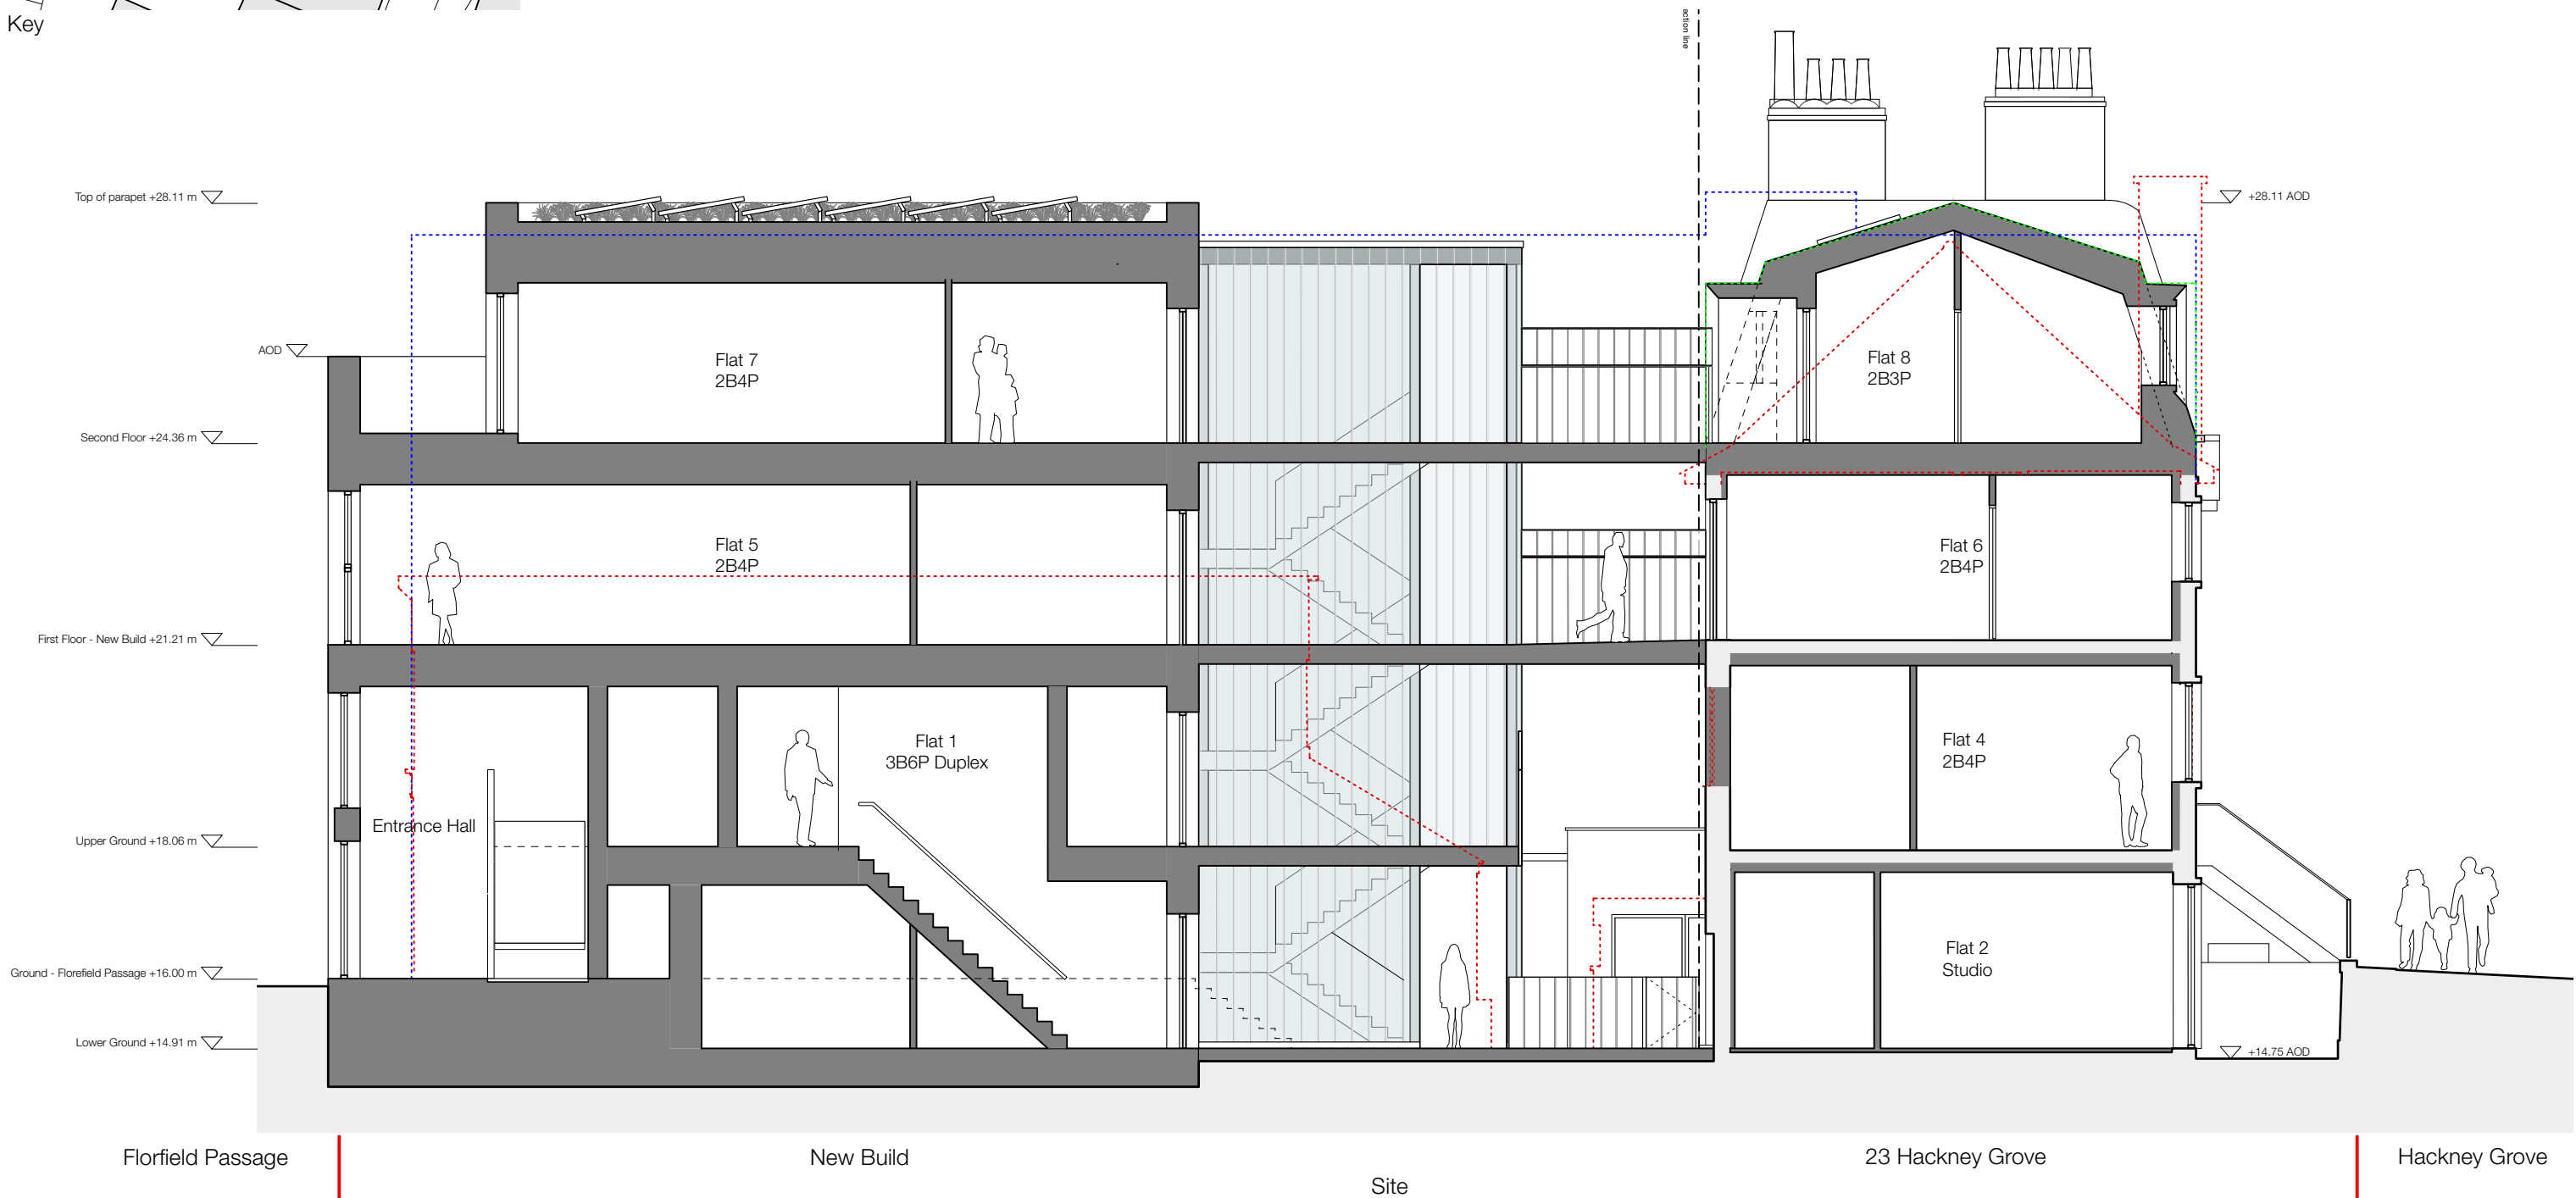


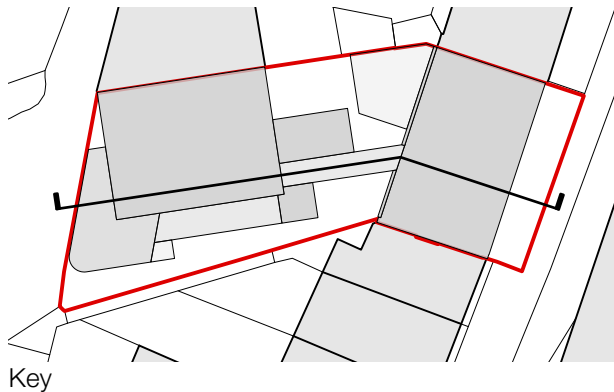

General Notes © Copyright Stephen Davy Peter Smith Architects 2025 These proposals are subject to the approval of all Statutory Building Control requirements and the requirements of all Statutory Authorities and Service Providers. The site boundaries and surroundings are based on the following: OS Map / Measured survey by Matrix The site boundaries are those described by the client. These drawings are to be read in conjunction with all other relevant documentation produced by Stephen Davy Peter Smith Architects and other consultants employed by the client.	Specific Notes Site Boundary To be demolished Existing Proposed Building outline of Planning Consent Ref: 2017/3891 and 2017/3895 Building outline of Planning Consent Ref: 2024/0869	Key 1:100 012345m	PO HL Issued for planning 10/12/25 Rev Drawn Notes Date A - APPROVED PO HL 05/12/25 PS 05/12/25 B - APPROVED WITH COMMENTS Rev Checked Date Approved Date C - DO NOT USE REVISIONS CLIENT APPROVAL	Client stephen davy peter smith architects 5A Underwood Street, London N1 7LY Tel: 020 7739 2020 E-mail: sdpsa@davysmitharchitects.co.uk Website: www.davysmitharchitects.co.uk Project 23 Hackney Grove, London E8 3NR	BIM Ref. 2310 - DS - 01 - ZZ - DR - A - P310 Job No. 2310 Purpose of Issue PLANNING Scale 1:100 @ A3 Drawing Title Section AA - Proposed Drawing Ref. Project No - Drawing No - Status - Revision 2310 - P350 - S2 - P0
---	--	--	---	--	--