


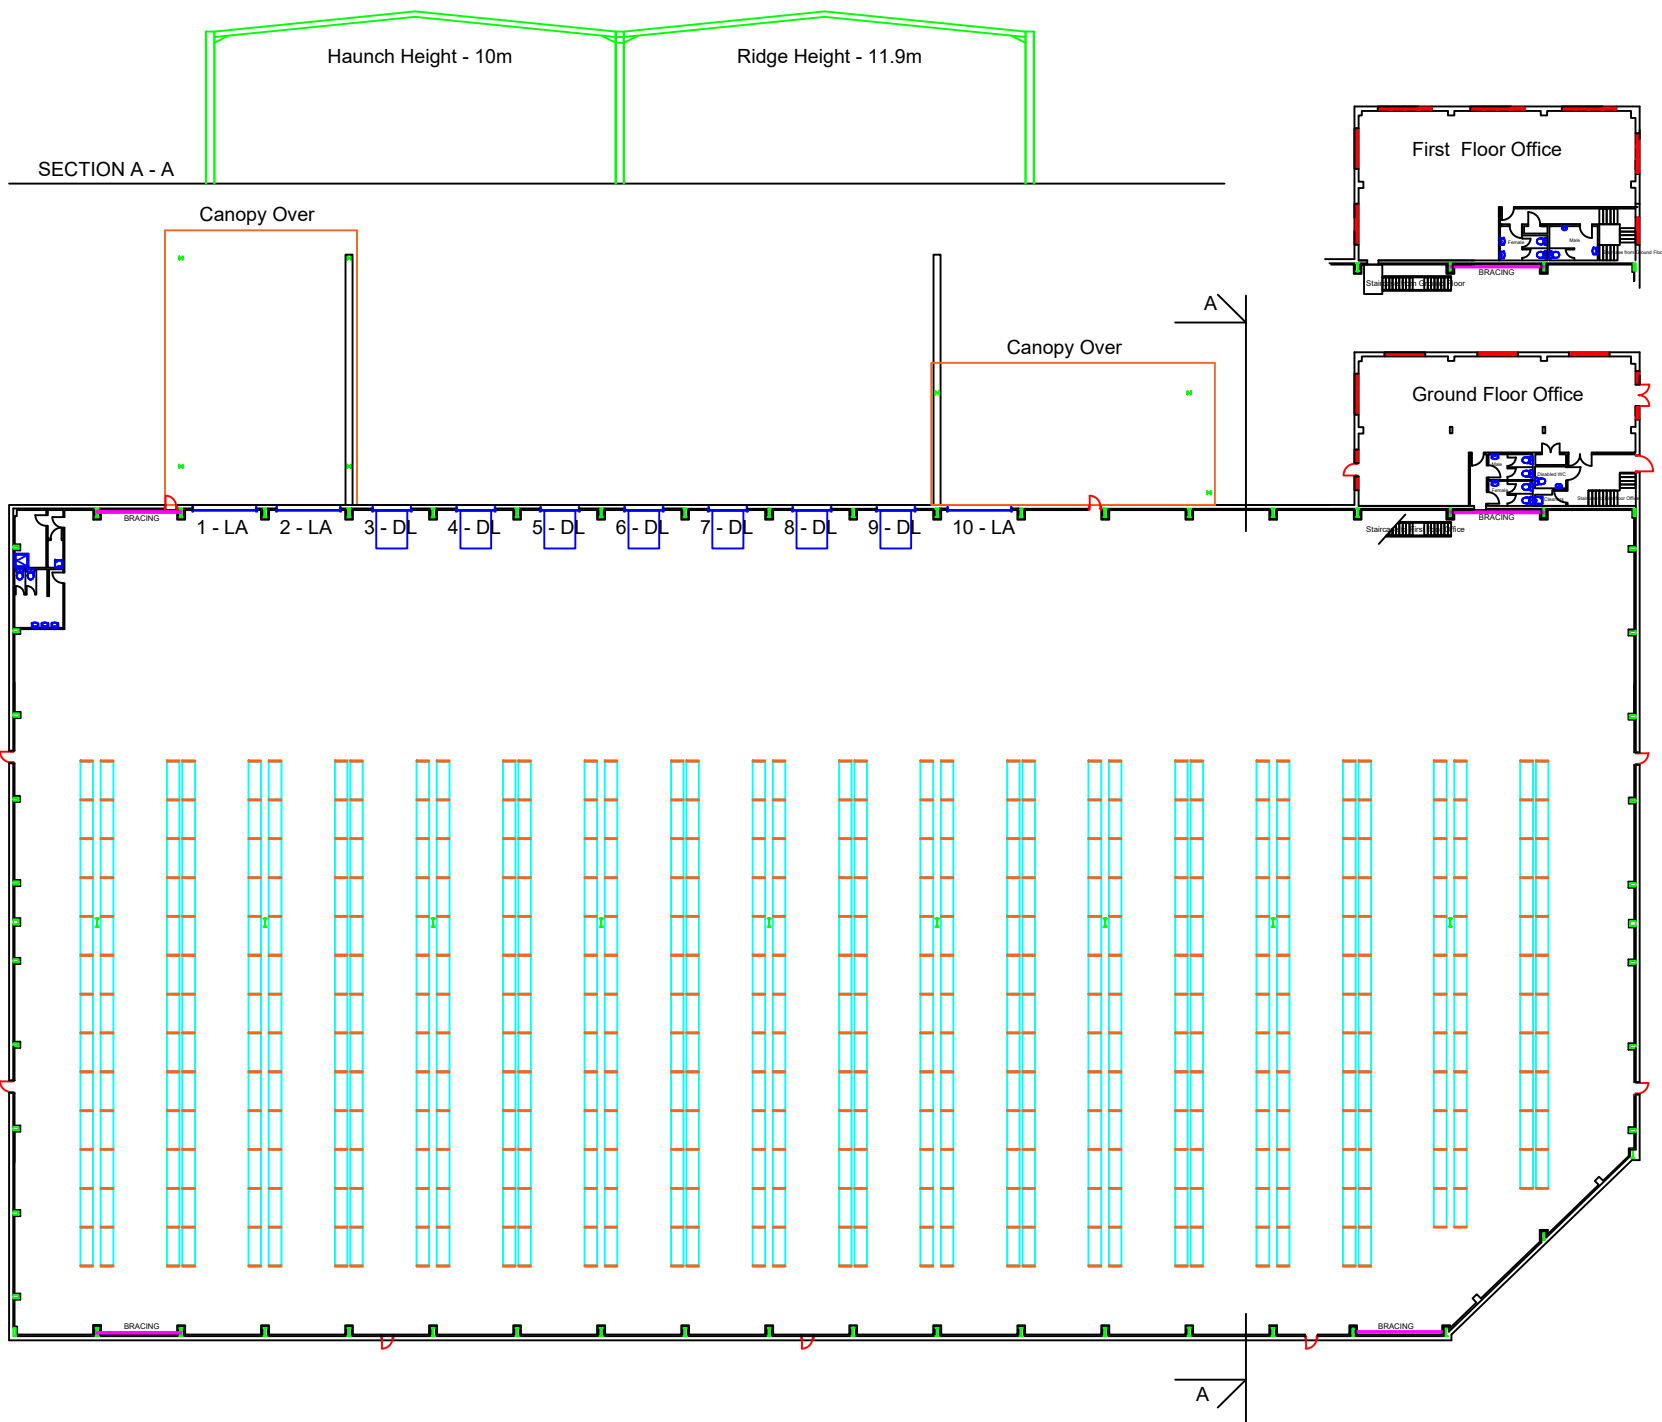

General Notes

No.	Revision/Issue	Date

Client

Wesleyan Assurance Society
Colmore Circus
Birmingham
B4 6AR



Project Name and Address

One South Marston
Hunts Rise Road
South Marston Ind. Est.
SN3 4TG

Project	111024	Sheet	1
Date	25th Oct 2024		
Scale	1:200 @ A1		