


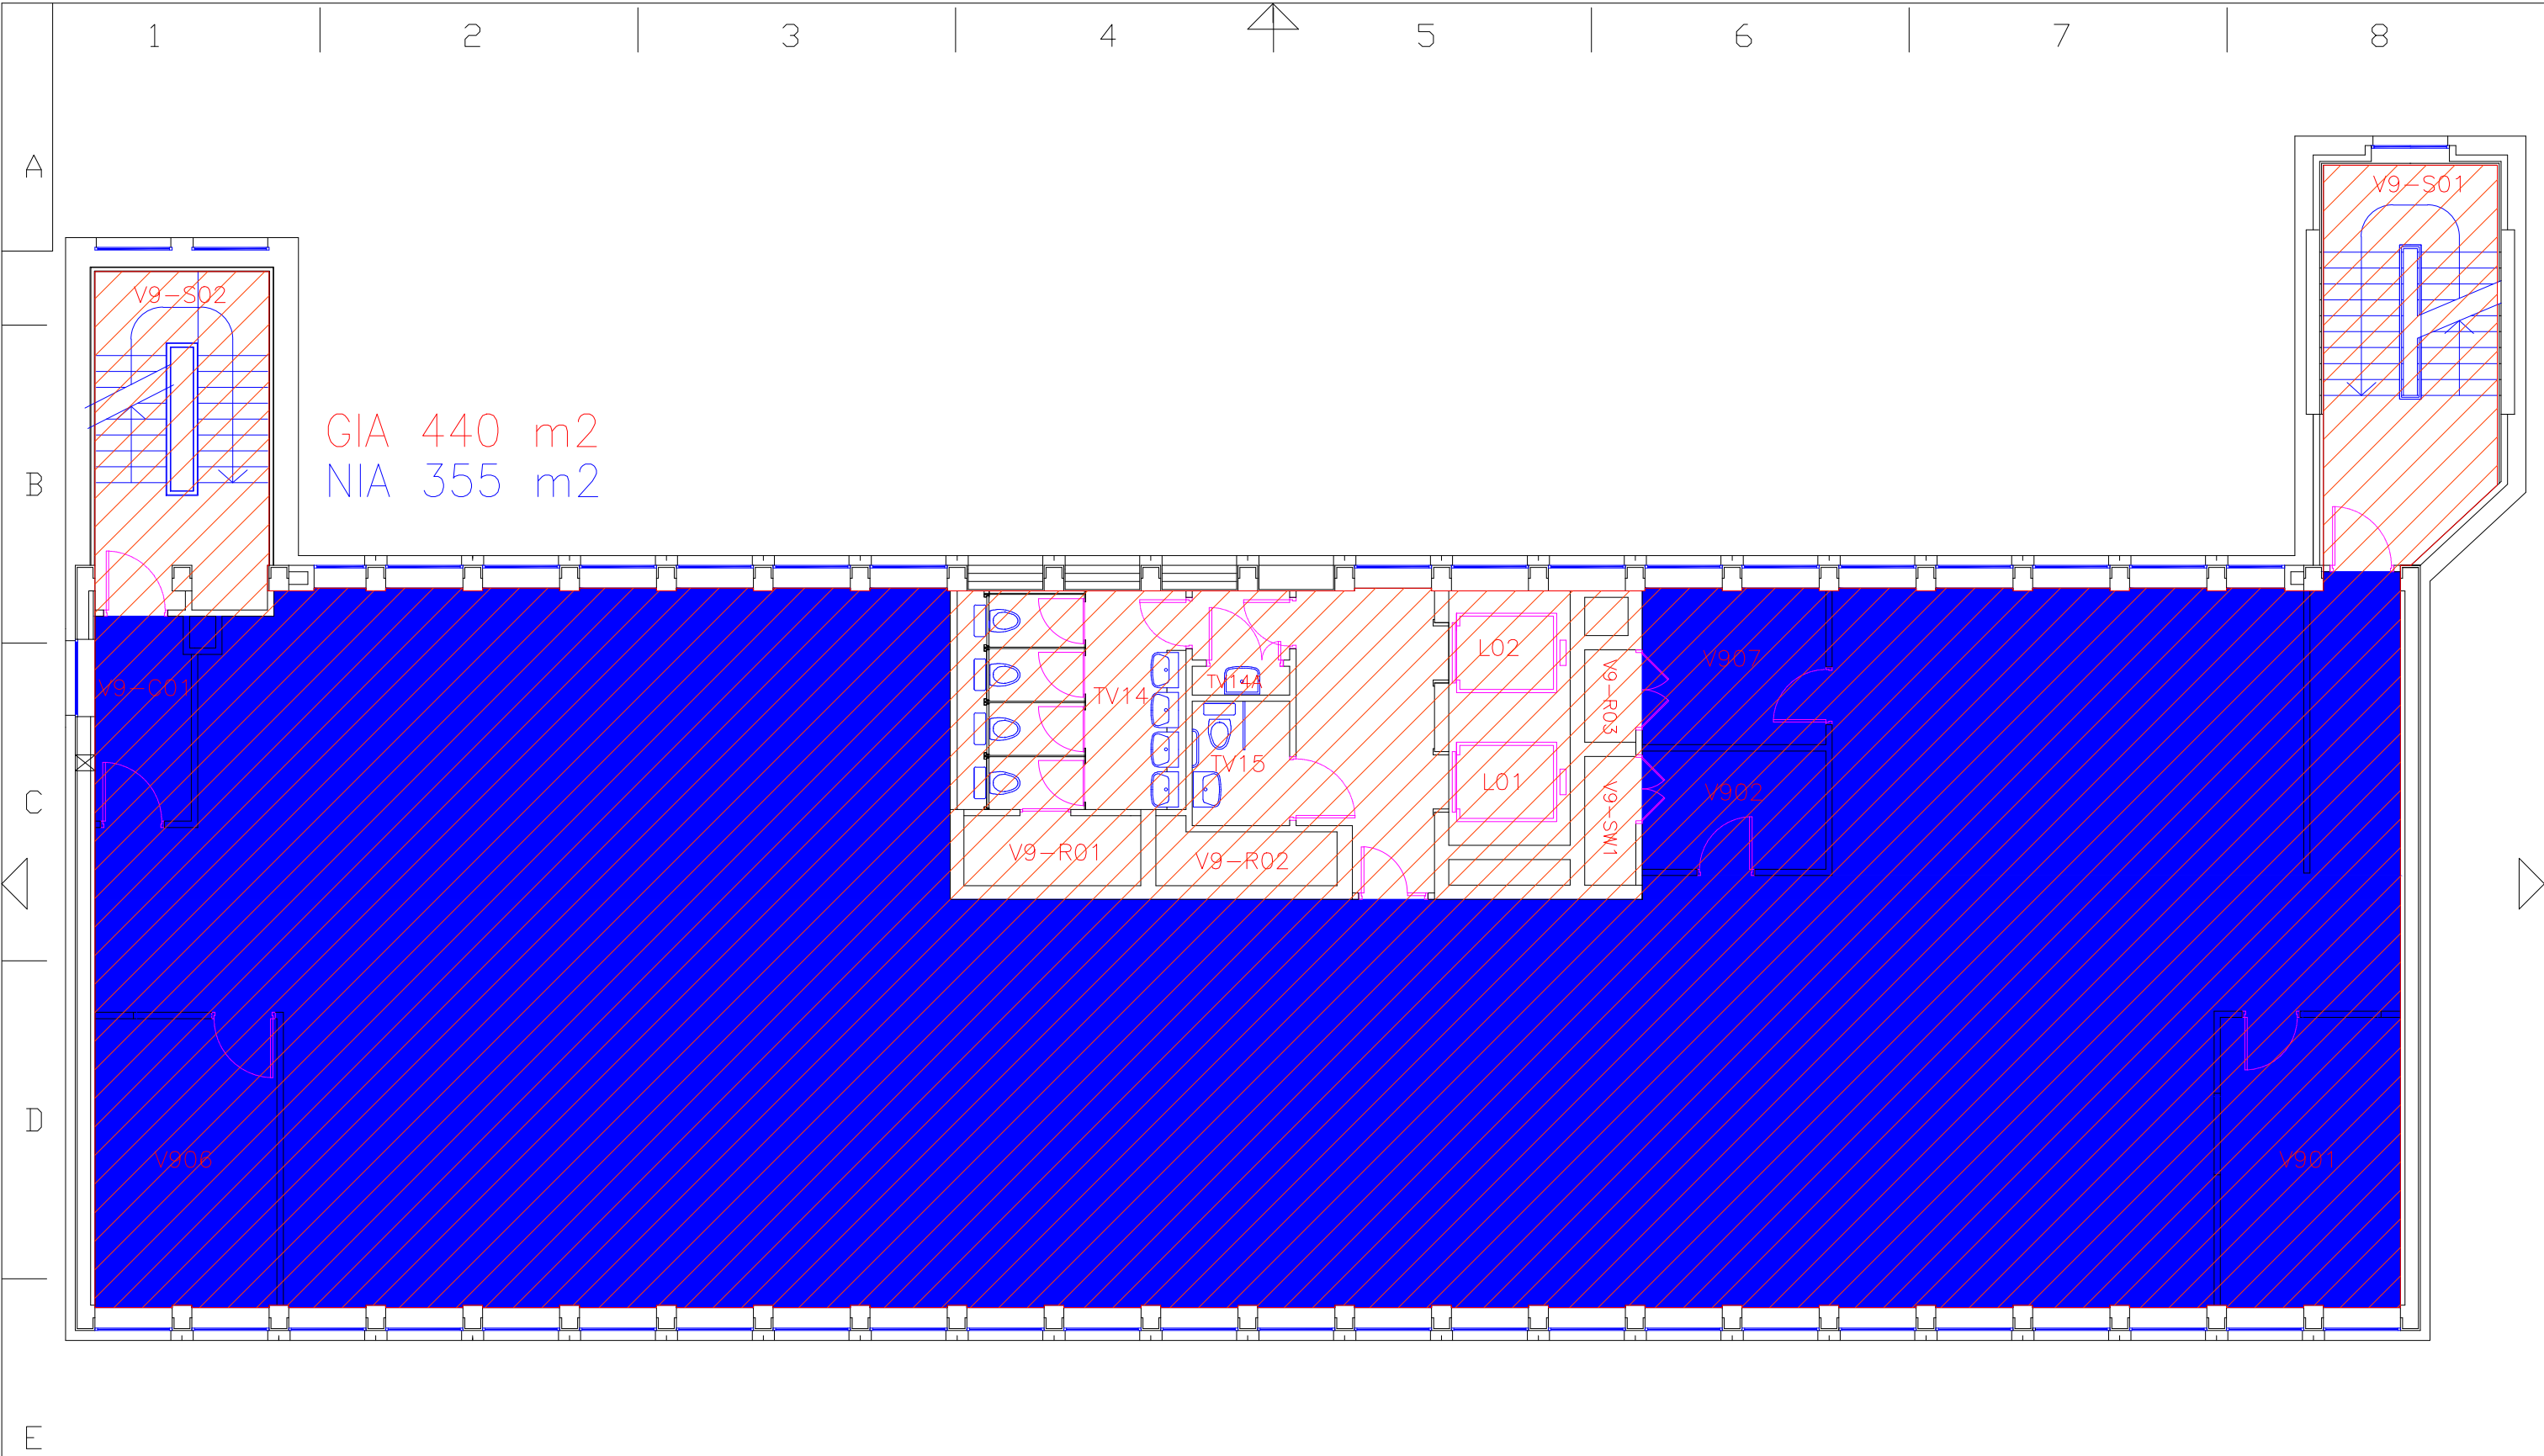

Scale 1:100 @A3

BBC Workplace SHT: A3 This drawing/specification is the property of the British Broadcasting Corporation and may not be reproduced or disclosed to a third party in any form without the written permission of the Corporation.	BBC Workplace Drawing Office Rm BCG A4 Broadcast Centre 201 Wood Lane London W12 7TP Tel. 020 800 81407	ISS Rev.No. Change Details DATE	30/12/1899 30/12/1899 30/12/1899 30/12/1899 08/07/2024	INITIALS	PROJECT No:	PROJECT DETAILS	Discipline Architectural Services Category Partition Layout Category	Site: Villiers House Building: Villiers House Floor/Discipline: 9th Floor	All dimensions are in millimetres unless otherwise stated SCALE:	DRN CKD APPR	Date: 30/12/1899 Date: 30/12/1899 Date: 30/12/1899	Status DRG No: LON-VH-VH-09-1005	REV: ----
---	---	---	--	--------------------------------	-----------------------------------	---------------------------------------	--	---	--	--	--	--	---