


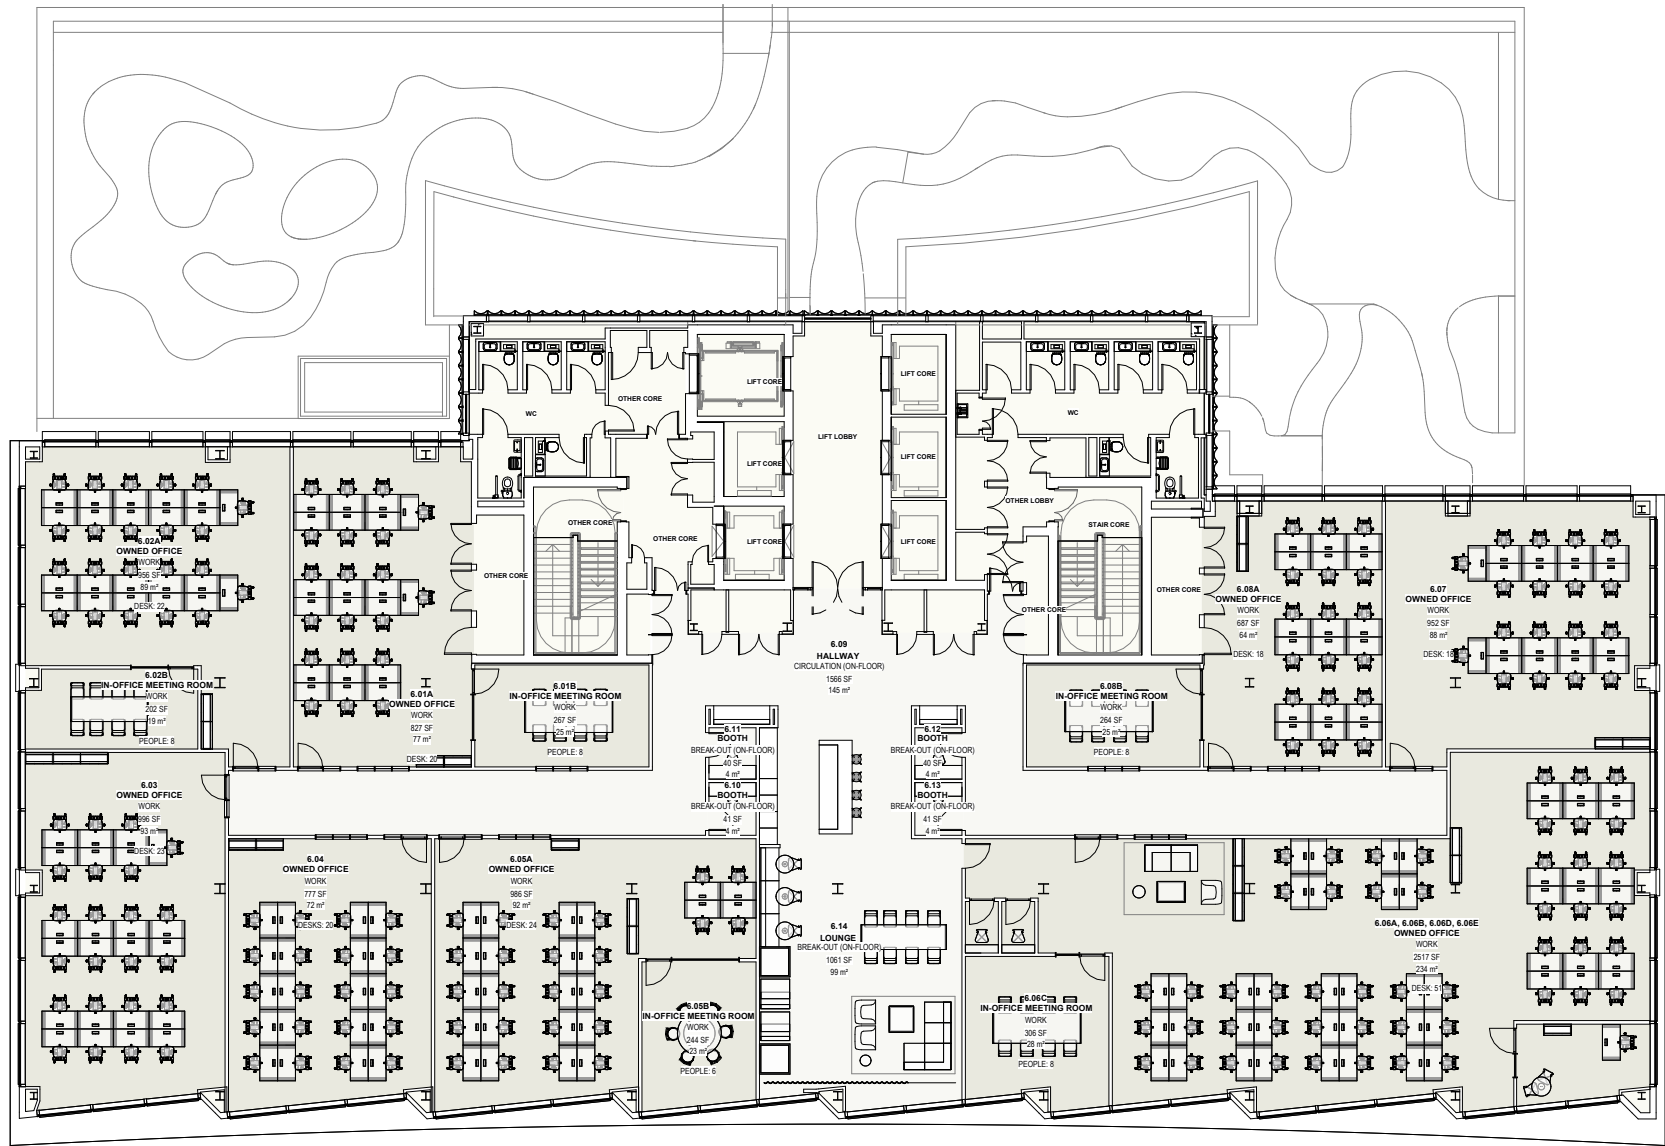

DO NOT USE DRAWING FOR CONSTRUCTION. TO BE USED FOR DESIGN INTENT ONLY.		
DO NOT SCALE FROM THIS DRAWING.		
FORA TO APPROVE ALL FINISHES SAMPLES AND SHOP DRAWINGS PRIOR TO MANUFACTURE.		
ALL DIMENSION DISCREPANCIES TO BE REPORTED TO FORA PRIOR TO MANUFACTURE		
PRELIMINARY ISSUE		
REVISIONS		
No.	DATE	DESCRIPTION

FORA

PROJECT FORA THE JELLICOE			
DRAWING TITLE Sixth Floor			
SCALE	DRAWN BY	DATE	CHECKED BY
1 : 125			
DRAWING NUMBER S_0006			REV