


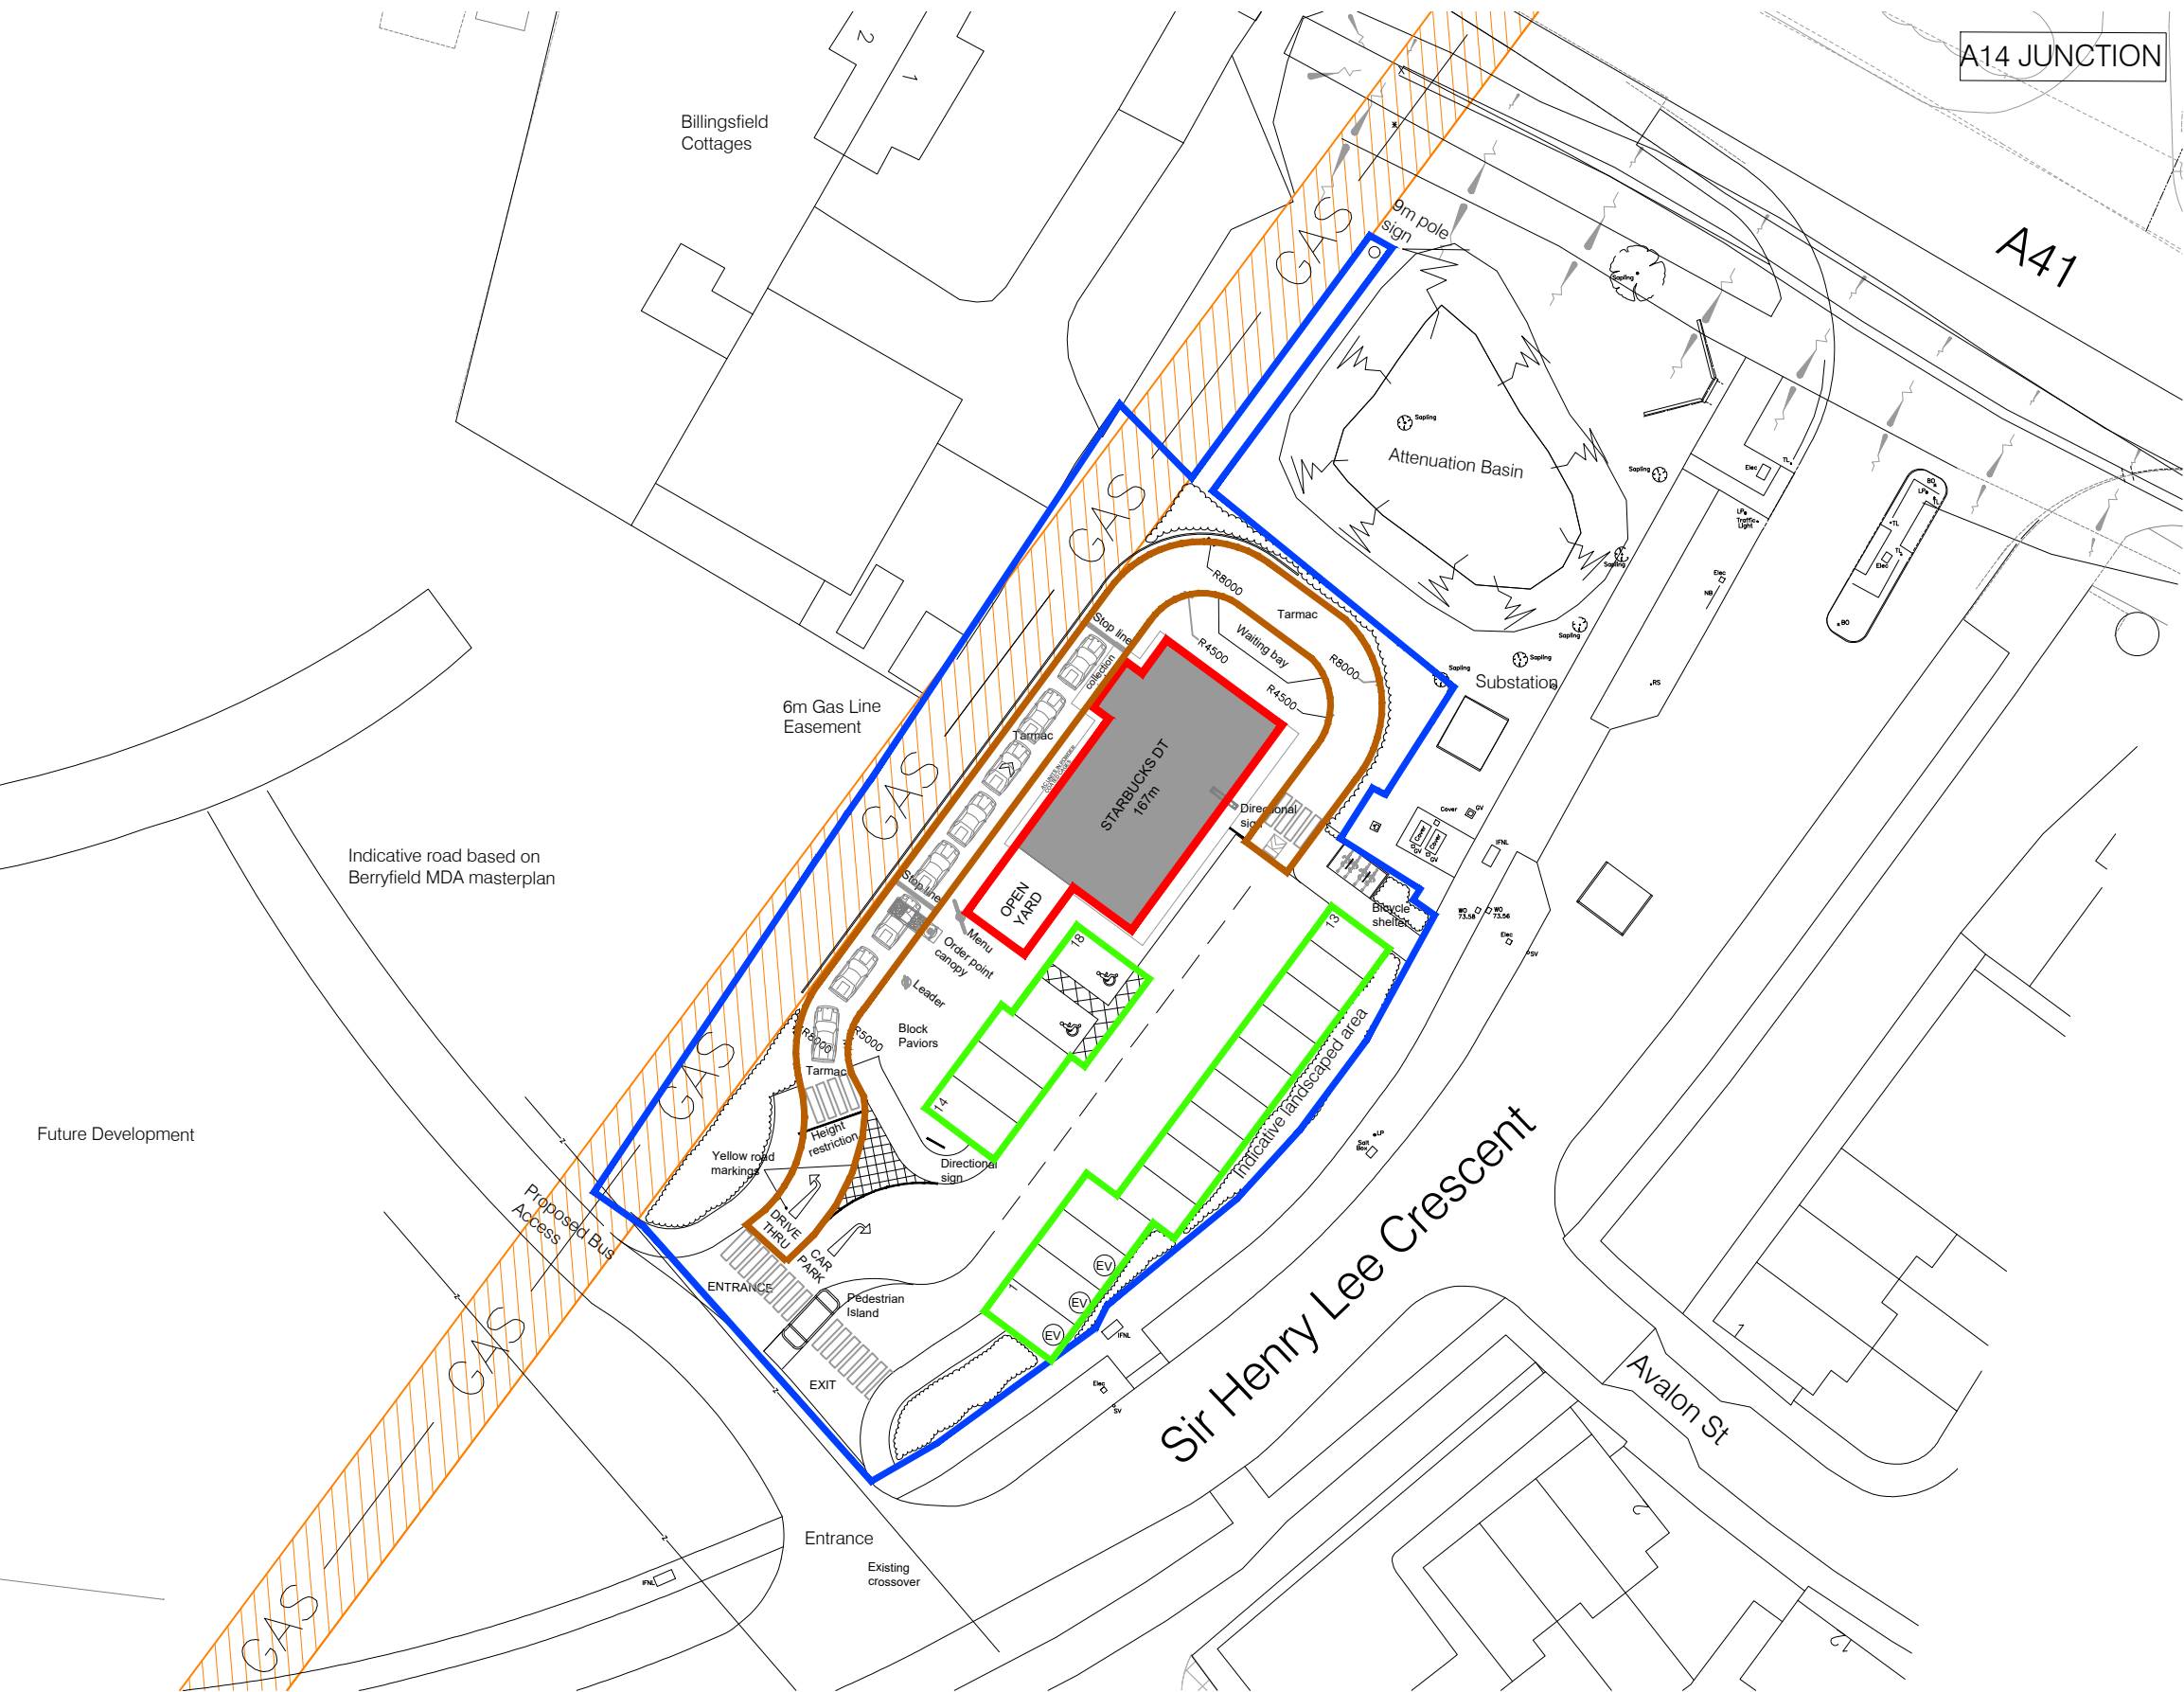


Lease Plan
scale 1:500

REV	DESCRIPTION
-	First Issue
A	Coloured lines added.

DATE
13.11.2024
14.11.2024

STATUS: INFORMATION

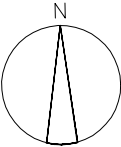

Client:	DNL Properties Limited
Project:	Starbucks - Berryfields, Aylesbury
Title:	Lease Plan
Project No:	A20-001
Drawn by:	RL
Scale:	1:500 @ A3

Drg No: A20-001-LP001 Rev: A

Scale (m) 1:500 0 5 10 15

CMI ARCHITECTURE LTD
11 WARREN YARD, WARREN PARK,
STRATFORD ROAD, MILTON KEYNES, MK12 5NW
T: (01908) 224 160 F: (01908) 227 319 W: cmiarchitecture.co.uk
ARCHITECTURE | INTERIOR DESIGN | PRINCIPAL DESIGNERS
PROJECT MANAGEMENT | CONSTRUCTION MANAGEMENT