



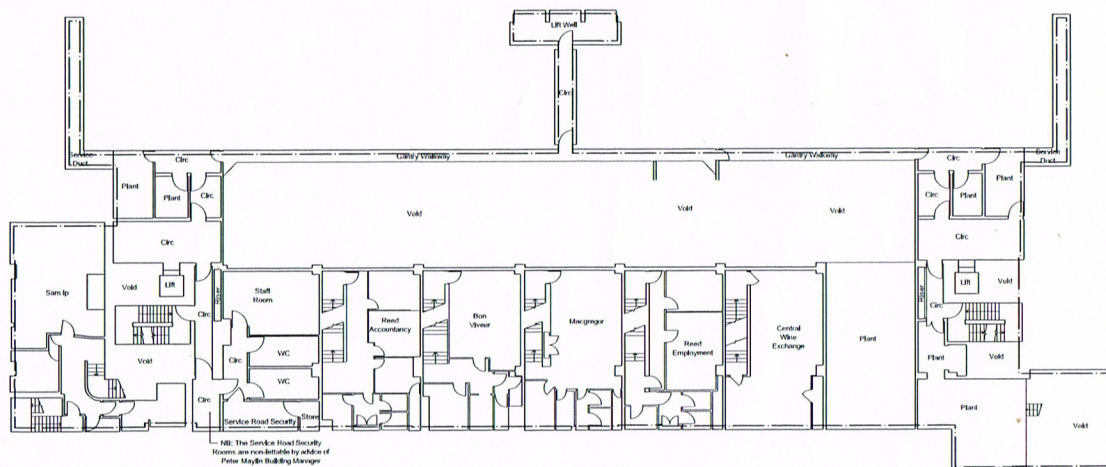

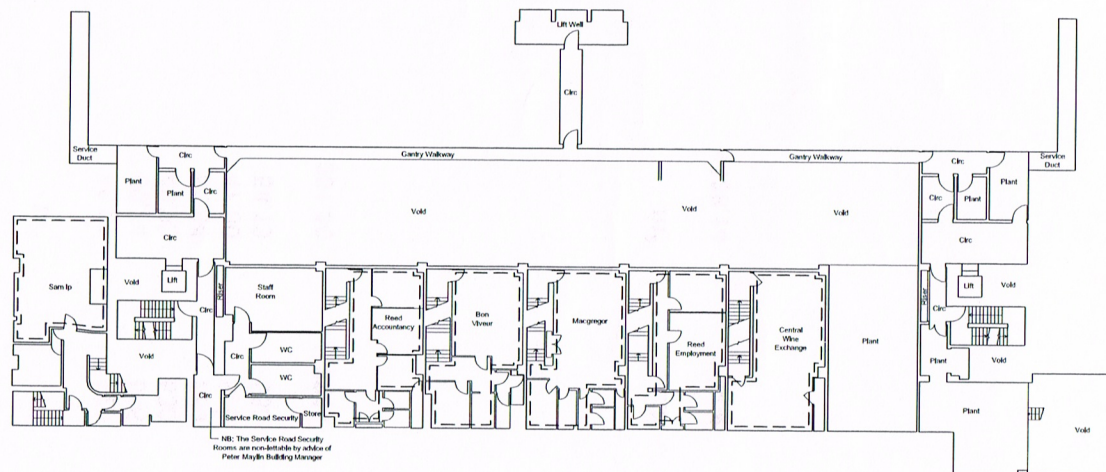

Revision History

Notes

Area Information

Net Internal Area

301.36 m² 3244 ft²

Gross Internal Area

- -

Gross External Area

- -

Property Address

Upper Basement
Central Business Exchange
CBX1
Milton Keynes
MK9 2EA

Project Title

Central Business Exchange

Drawing Title

Upper Basement NIA

Date

18/01/08

Scale

1:350@A3

Drawing No.

ASL.2058

Drawn by

JMc


Notes:

———— Ducting
- - - - - Net Internal Area
- - - - - Gross Internal Area

armada surveys ltd.

Jordan House,
Westwick Street, Norwich,
Norfolk, NR2 4PE
Tel/Fax: 01603 626621
e-mail: contact@armadasurveys.co.uk

This drawing is prepared solely for the function of valuation. Site measurements have been achieved using hand held measuring devices and therefore may not be suitable for construction or design purposes. It is imperative that on-site checks are completed prior to any spatial planning, alteration or commencement of works.

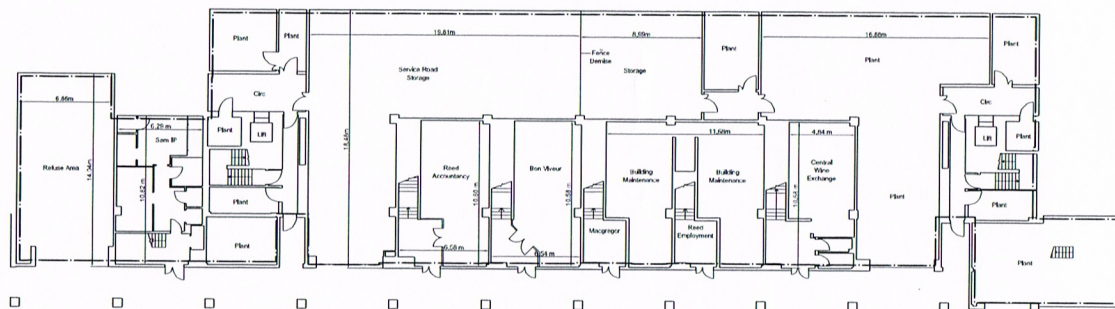

Revision History

Notes

Area Information
Net Internal Area
-
Gross Internal Area
1348.88 m ² 14519.02
Gross External Area
-

Property Address
Lower Basement
Central Business Exchange
CBX1
Milton Keynes
MK9 2EA

Project Title
Central Business Exchange


Drawing Title
Lower Basement GIA

Date
18/01/08
Scale
1:350@A3
Drawing No.
ASL2061
Drawn by
JMc

Notes:
----- Ducting
----- Net Internal Area
----- Gross Internal Area

armada surveys ltd.
Jordan House,
Westwick Street, Norwich,
Norfolk, NR2 4PE
Tel/Fax: 01603 626621
e-mail: contact@armadasurveys.co.uk

This drawing is prepared solely for the function of valuation. Site measurements have been achieved using hand held measuring devices and therefore may not be suitable for construction or design purposes. It is imperative that on-site checks are completed prior to any spatial planning, alteration or commencement of works.

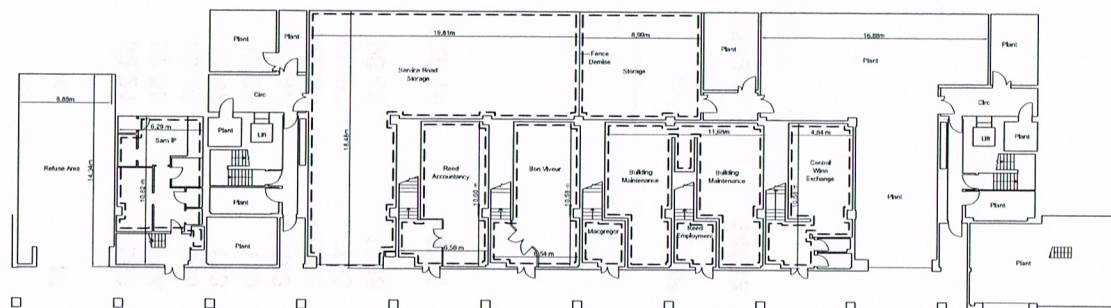

Revision History

Notes

Area Information
Net Internal Area
628.19 m ² 6761 ft ²
Gross Internal Area
- -
Gross External Area
- -

Property Address
Lower Basement
Central Business Exchange
CBX1
Milton Keynes
MK9 2EA

Project Title
Central Business Exchange


Drawing Title
Lower Basement NIA


Date
18/01/08
Scale
1:350@A3
Drawing No.
ASL.2060
Drawn by
JMc

Notes:
----- Ducting
----- Net Internal Area
----- Gross Internal Area

armada surveys ltd.
Jordan House,
Westwick Street, Norwich,
Norfolk, NR2 4PE
Tel/Fax: 01603 626621
e-mail: contact@armadasurveys.co.uk

This drawing is prepared solely for the function of valuation. Site measurements have been achieved using hand held measuring device and therefore may not be suitable for construction or design purposes. It is imperative that on-site checks are completed prior to any spatial planning, alteration or commencement of works.

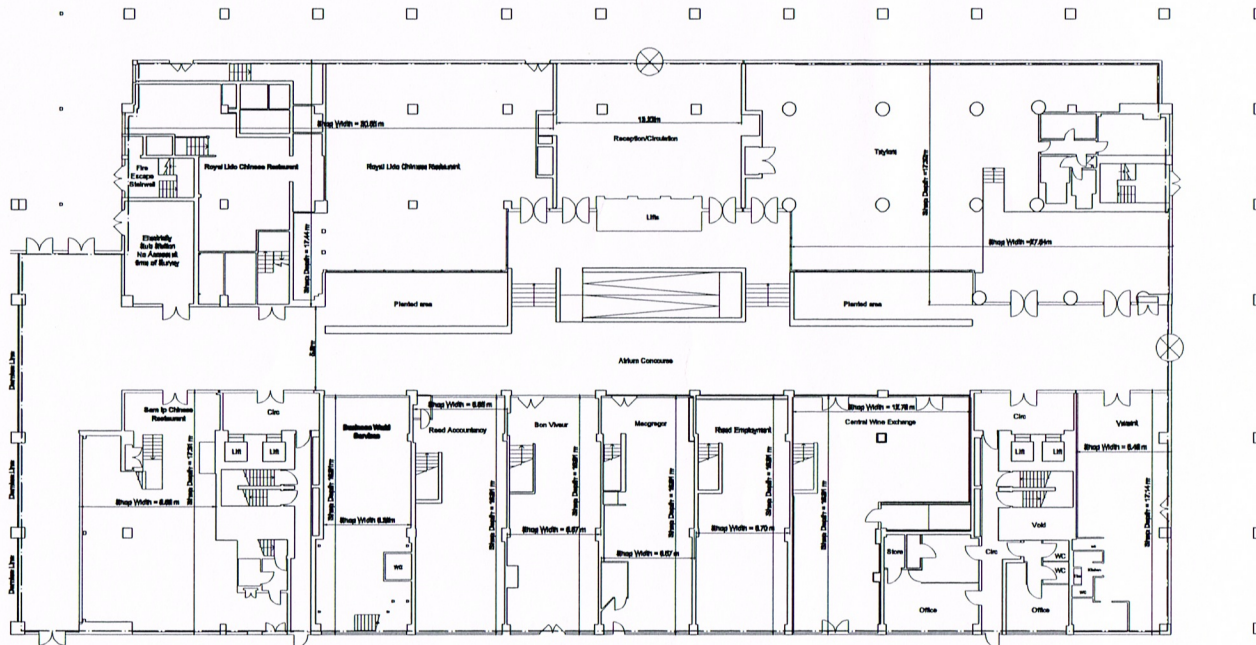

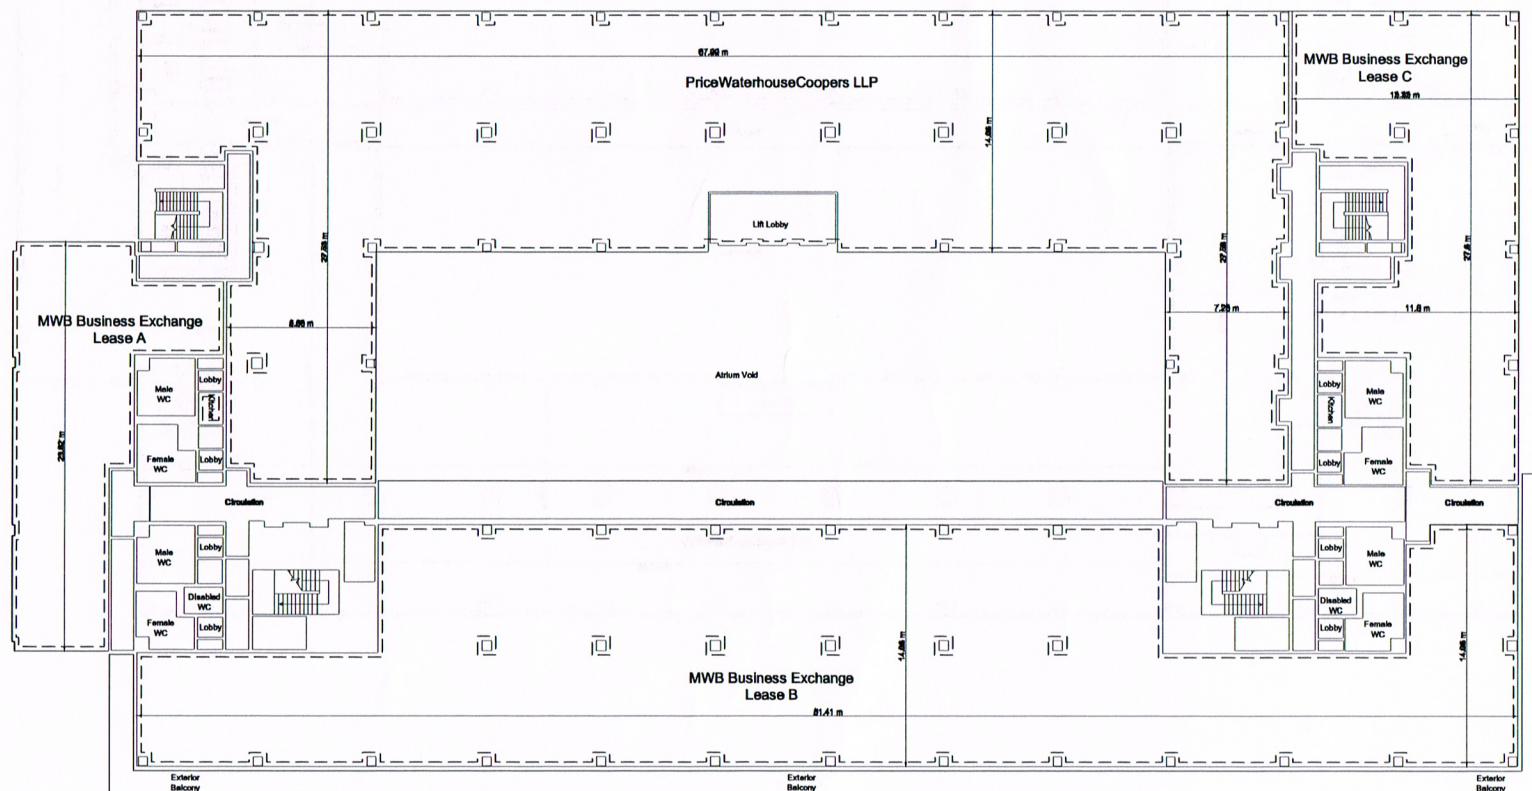

Revision History
A) Leases split 20/01/08

Notes

Area Information

Net Internal Area

2476.16m² 26,653sq^{ft}

Gross Internal Area

- -

Gross External Area

- -

Property Address

Fourth Floor
Central Business Exchange
CBX1
Milton Keynes
MK9 2BA

Project Title

Central Business Exchange

Drawing Title

Fourth Floor NIA Rev A

Date

15/01/08

Scale

1:300@A3

Drawing No.

ASL 6111

Drawn by

DH

Notes:


——— Dotted
- - - - - Net Internal Area
- - - - - Gross Internal Area

armada surveys ltd.

Jordan House,
Westwick Street, Norwich,
Norfolk, NR2 4PE.
Tel/Fax: 01603 626621
e-mail: contact@armadasurveys.co.uk

This drawing is prepared solely for the function of valuation. The measurements have been achieved using hand held measuring devices and therefore may not be suitable for construction or design purposes. It is imperative that on-site checks are completed prior to any spatial planning, alteration or commencement of works.

armada | surveys ltd

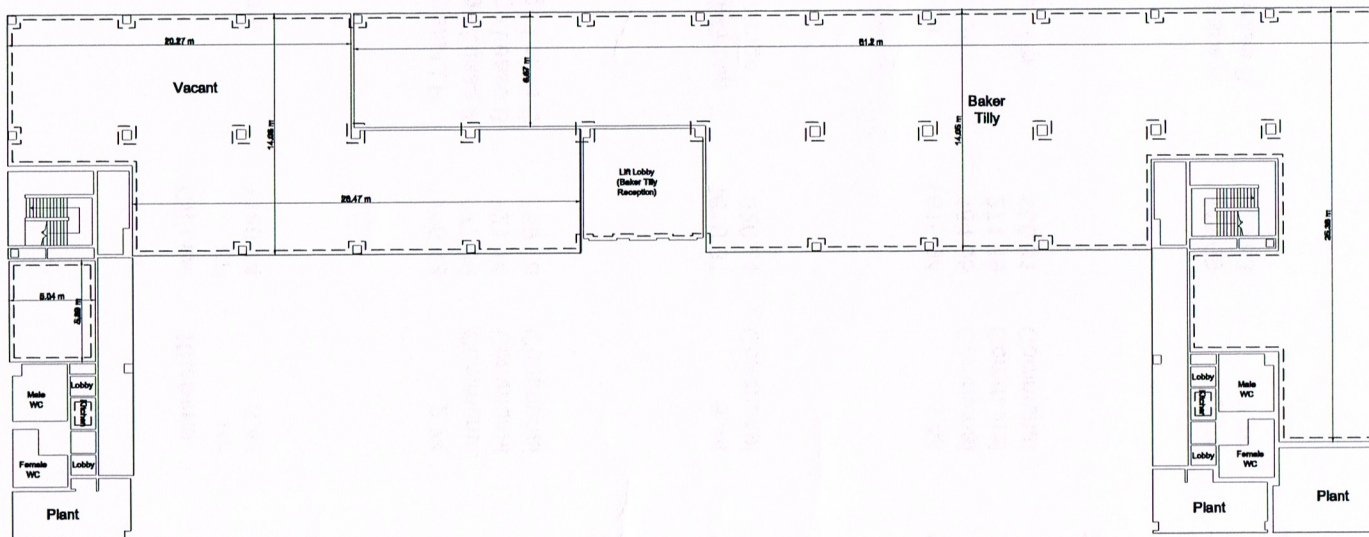

Revision History
A) Leases combined 20/01/08

Notes

Area Information

Net Internal Area

1194.18m² 12,854m²

Gross Internal Area

- -

Gross External Area

- -

Property Address

Fifth Floor
Central Business Exchange
CBX1
Milton Keynes
MK9 2EA

Project Title

Central Business Exchange

Drawing Title

Fifth Floor NIA Rev A

Date

15/01/08

Scale

1:300@A3

Drawing No.

ASL 6110

Drawn by

DH

Notes:

—— Ducting
- - - - Net Internal Area
- - - - Gross Internal Area

armada surveys ltd.

Jordan House,
Westwick Street, Norwich,
Norfolk, NR2 4PB.
Tel/Fax: 01603 626621
e-mail: contact@armadasurveys.co.uk

This drawing is prepared solely for the function of valuation. The measurements have been achieved using hand held measuring devices and therefore may not be suitable for construction or design purposes. It is imperative that on-site checks are completed prior to any spatial planning, alteration or commencement of works.

armada | surveys ltd