



EXMOOR STREET

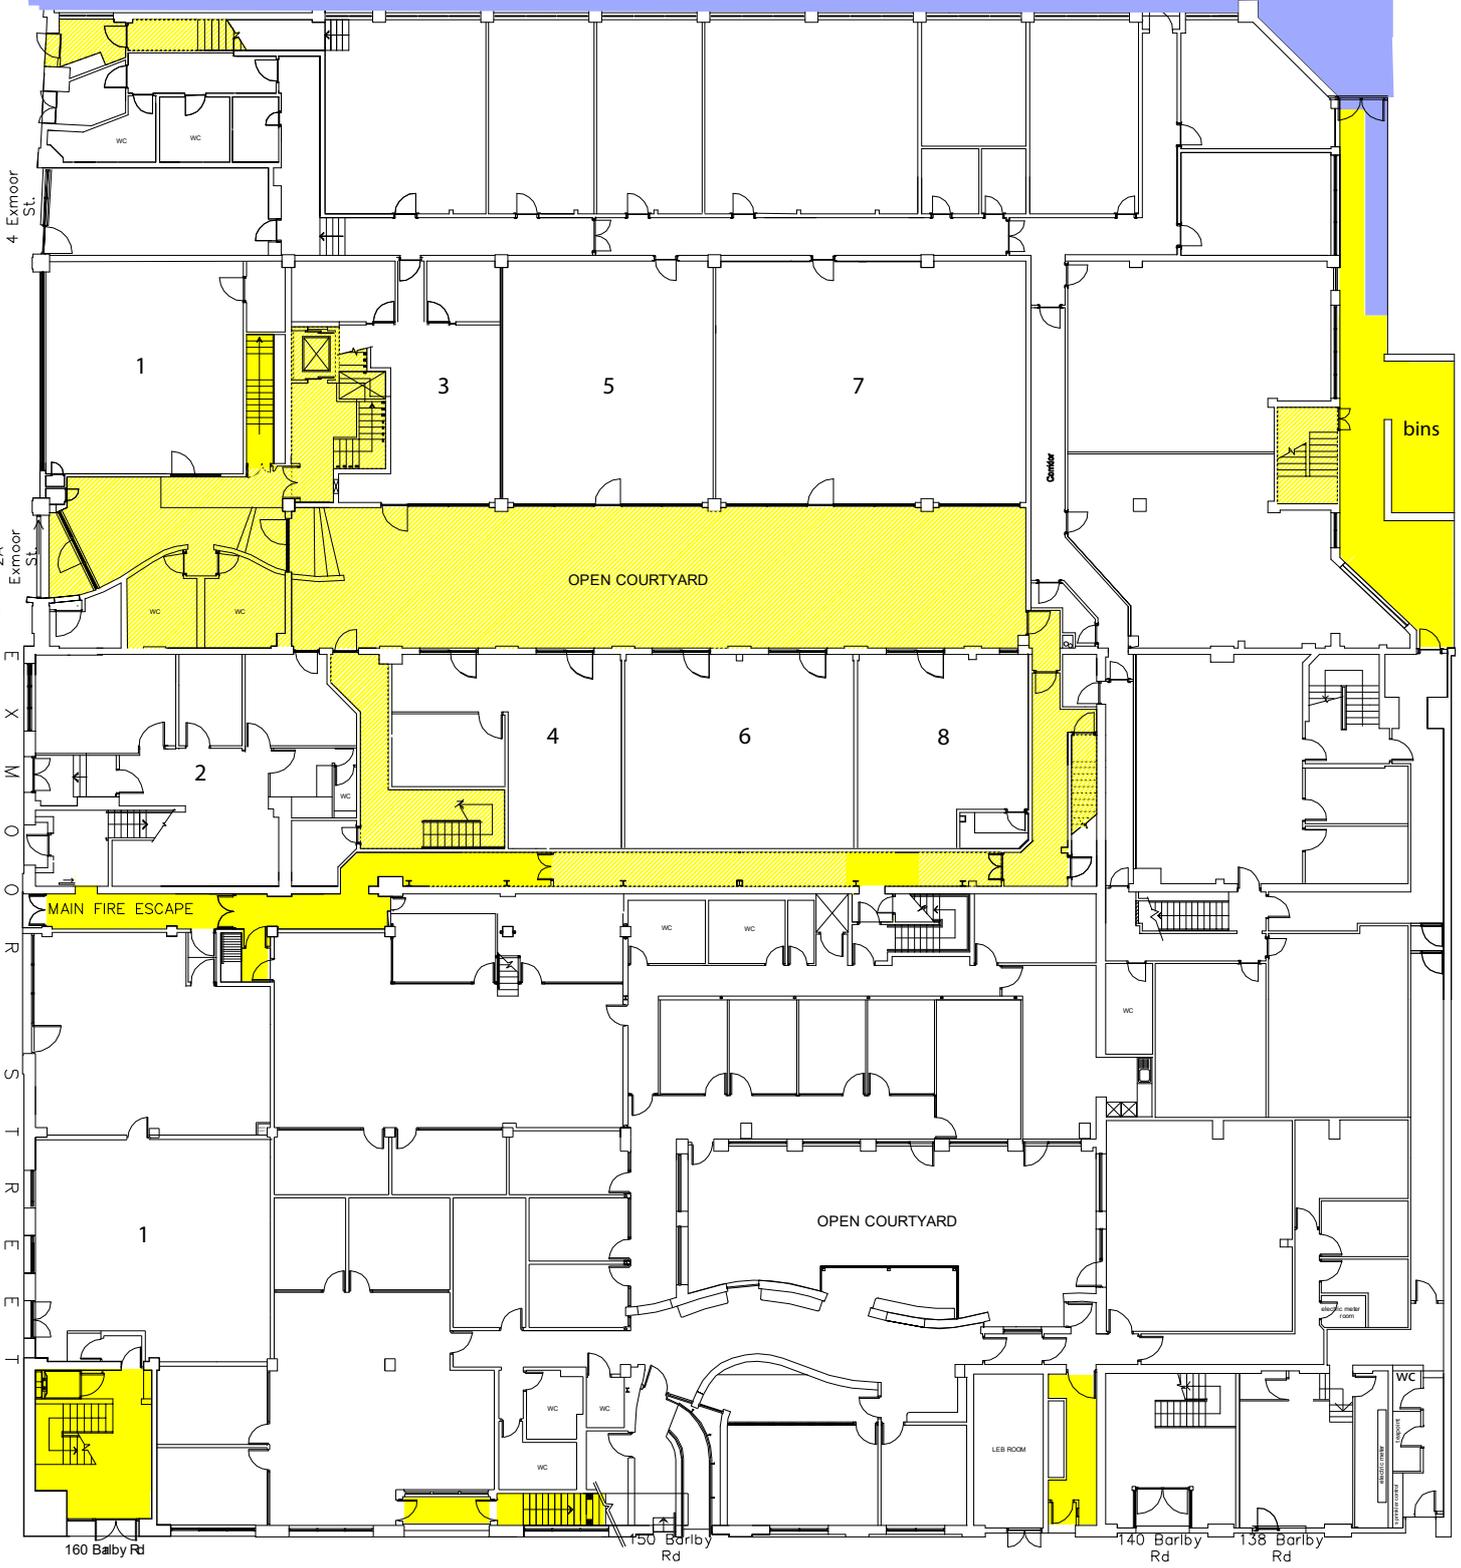

BARLBY ROAD

B A R L B Y R O A D

- Tenants demise
- Communal parts

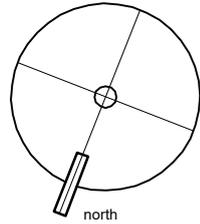

site	
title	Ground Floor
scale	2-4 Exmoor Street
date	138-160 Barlby Road
no.	1:300
	December 2009

quad

11 Devonshire Road, Chester, W.200
 t +44 (0) 20 8984 3344
 f +44 (0) 20 8742 1988
 w www.quadarchitects.com
 e info@quadarchitects.com