


105384

NOTES
ALL DIMENSIONS ARE IN MILLIMETERS UNLESS NOTED OTHERWISE.
ALL LEVELS ARE IN METERS UNLESS NOTED OTHERWISE.
ANY DISCREPANCY TO BE BROUGHT TO THE NOTICE OF CONSULTANT
PRIOR TO COMMENCEMENT OF WORK.
ALL IDF & STORE ROOM WALLS ARE 1 Hr FIRE RATED

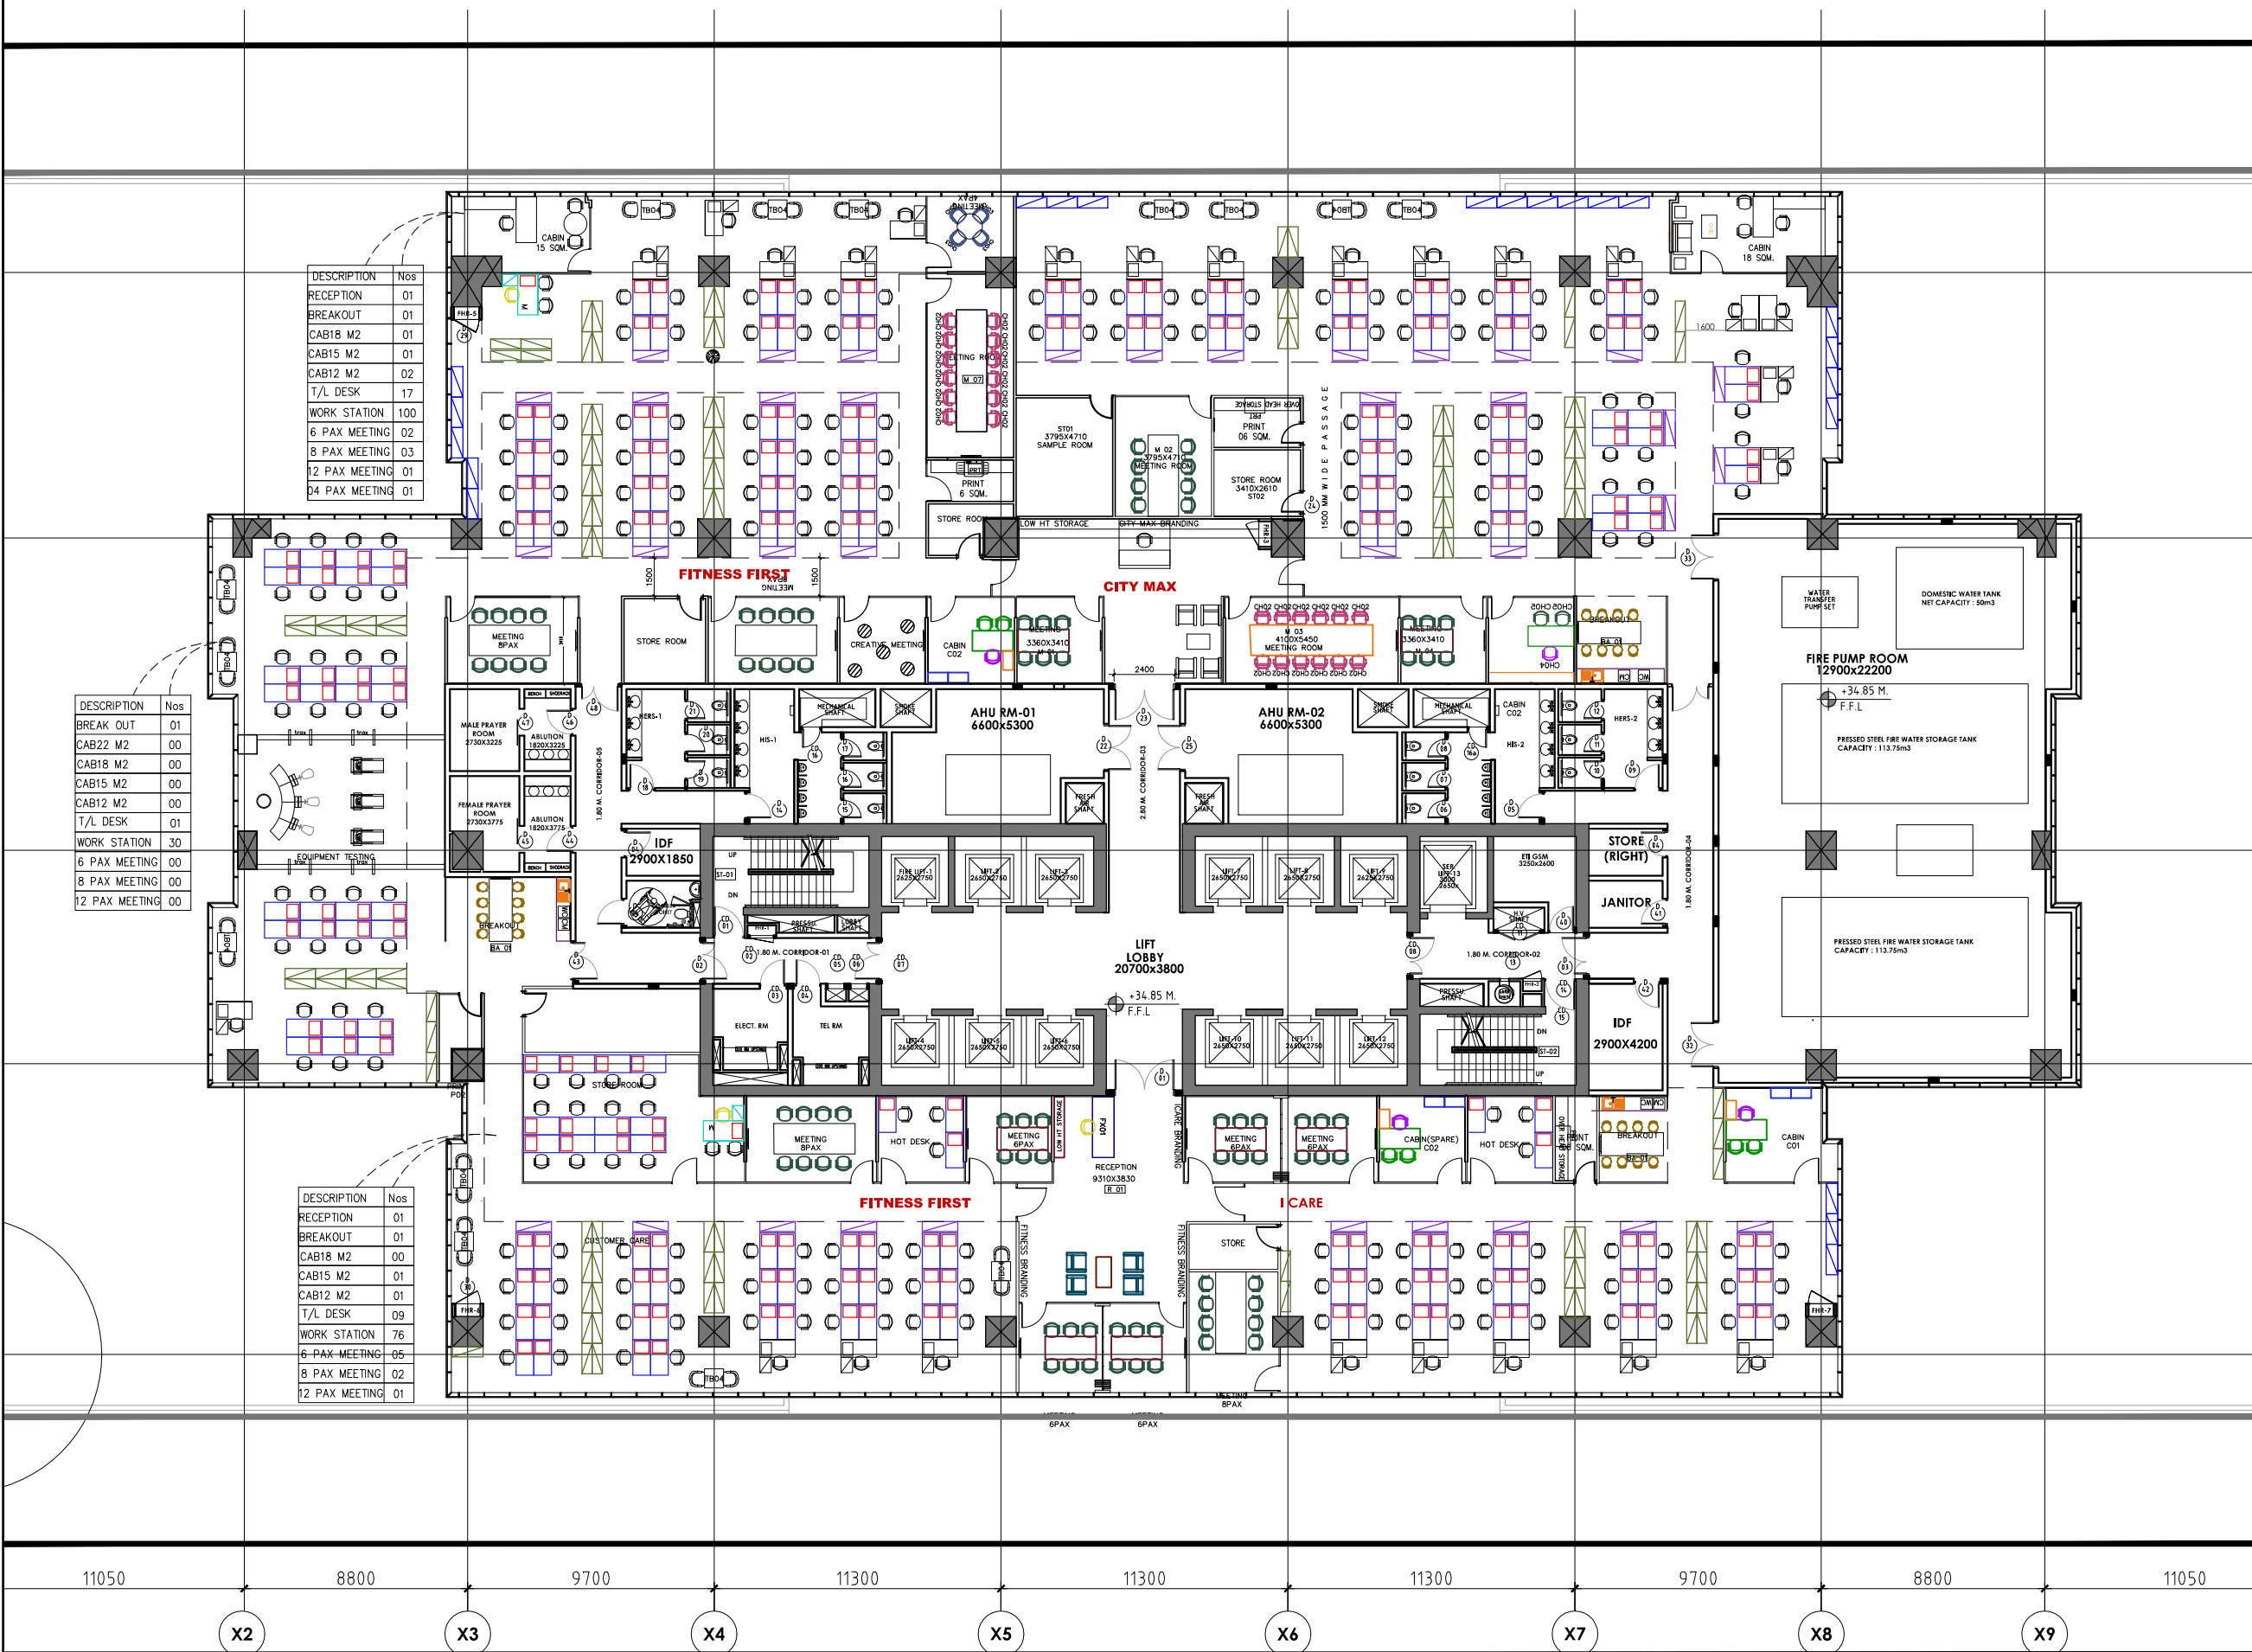

DESCRIPTION	Nos
RECEPTION	01
BREAKOUT	01
CAB18 M2	01
CAB15 M2	01
CAB12 M2	02
T/L DESK	17
WORK STATION	100
6 PAX MEETING	02
8 PAX MEETING	03
12 PAX MEETING	01
D4 PAX MEETING	01

DESCRIPTION	Nos
BREAK OUT	01
CAB22 M2	00
CAB18 M2	00
CAB15 M2	00
CAB12 M2	00
T/L DESK	01
WORK STATION	30
6 PAX MEETING	00
8 PAX MEETING	00
12 PAX MEETING	00

DESCRIPTION	Nos
RECEPTION	01
BREAKOUT	01
CAB18 M2	00
CAB15 M2	01
CAB12 M2	01
T/L DESK	09
WORK STATION	76
6 PAX MEETING	05
8 PAX MEETING	02
12 PAX MEETING	01

PURPOSE OF ISSUE	REV.	DATE	APPROVED
CLIENT			
LANDMARK ASSET HOLDING LIMITED LANDMARK GROUP P.O. BOX 25200, DUBAI - U.A.E. TEL: 94 - 8044000, FAX: 94 - 8044321			
PROJECT NAME:			
3B + GR + 7P + 19 STOREY OFFICE BUILDING ON PLOT D-001-004 @ TECOM DUBAI			
DRAWING TITLE:			
09th LEVEL (CTYMX,F.FST&I CR) FURNITURE LAYOUT			
SCALE:	DRAWN:	CHECKED:	APPROVED:
N.T.S	Srj	MONSTE/ASHOK	ALOK
PROJECT NO.	CAD FILE	DATE:	DATE:
101	9th LVL.dwg	13-Dec-15	13-Dec-15
DRAWING NO.	REF.	REV.	
A-110a		09	