


THIS DRAWING AND AUTOCAD
DATA THEREIN PROTECTED BY
COPYRIGHT © AND MUST NOT BE
COPIED OR REPRODUCED
WITHOUT THE WRITTEN
CONSENT OF SAVILLS (UK) LTD

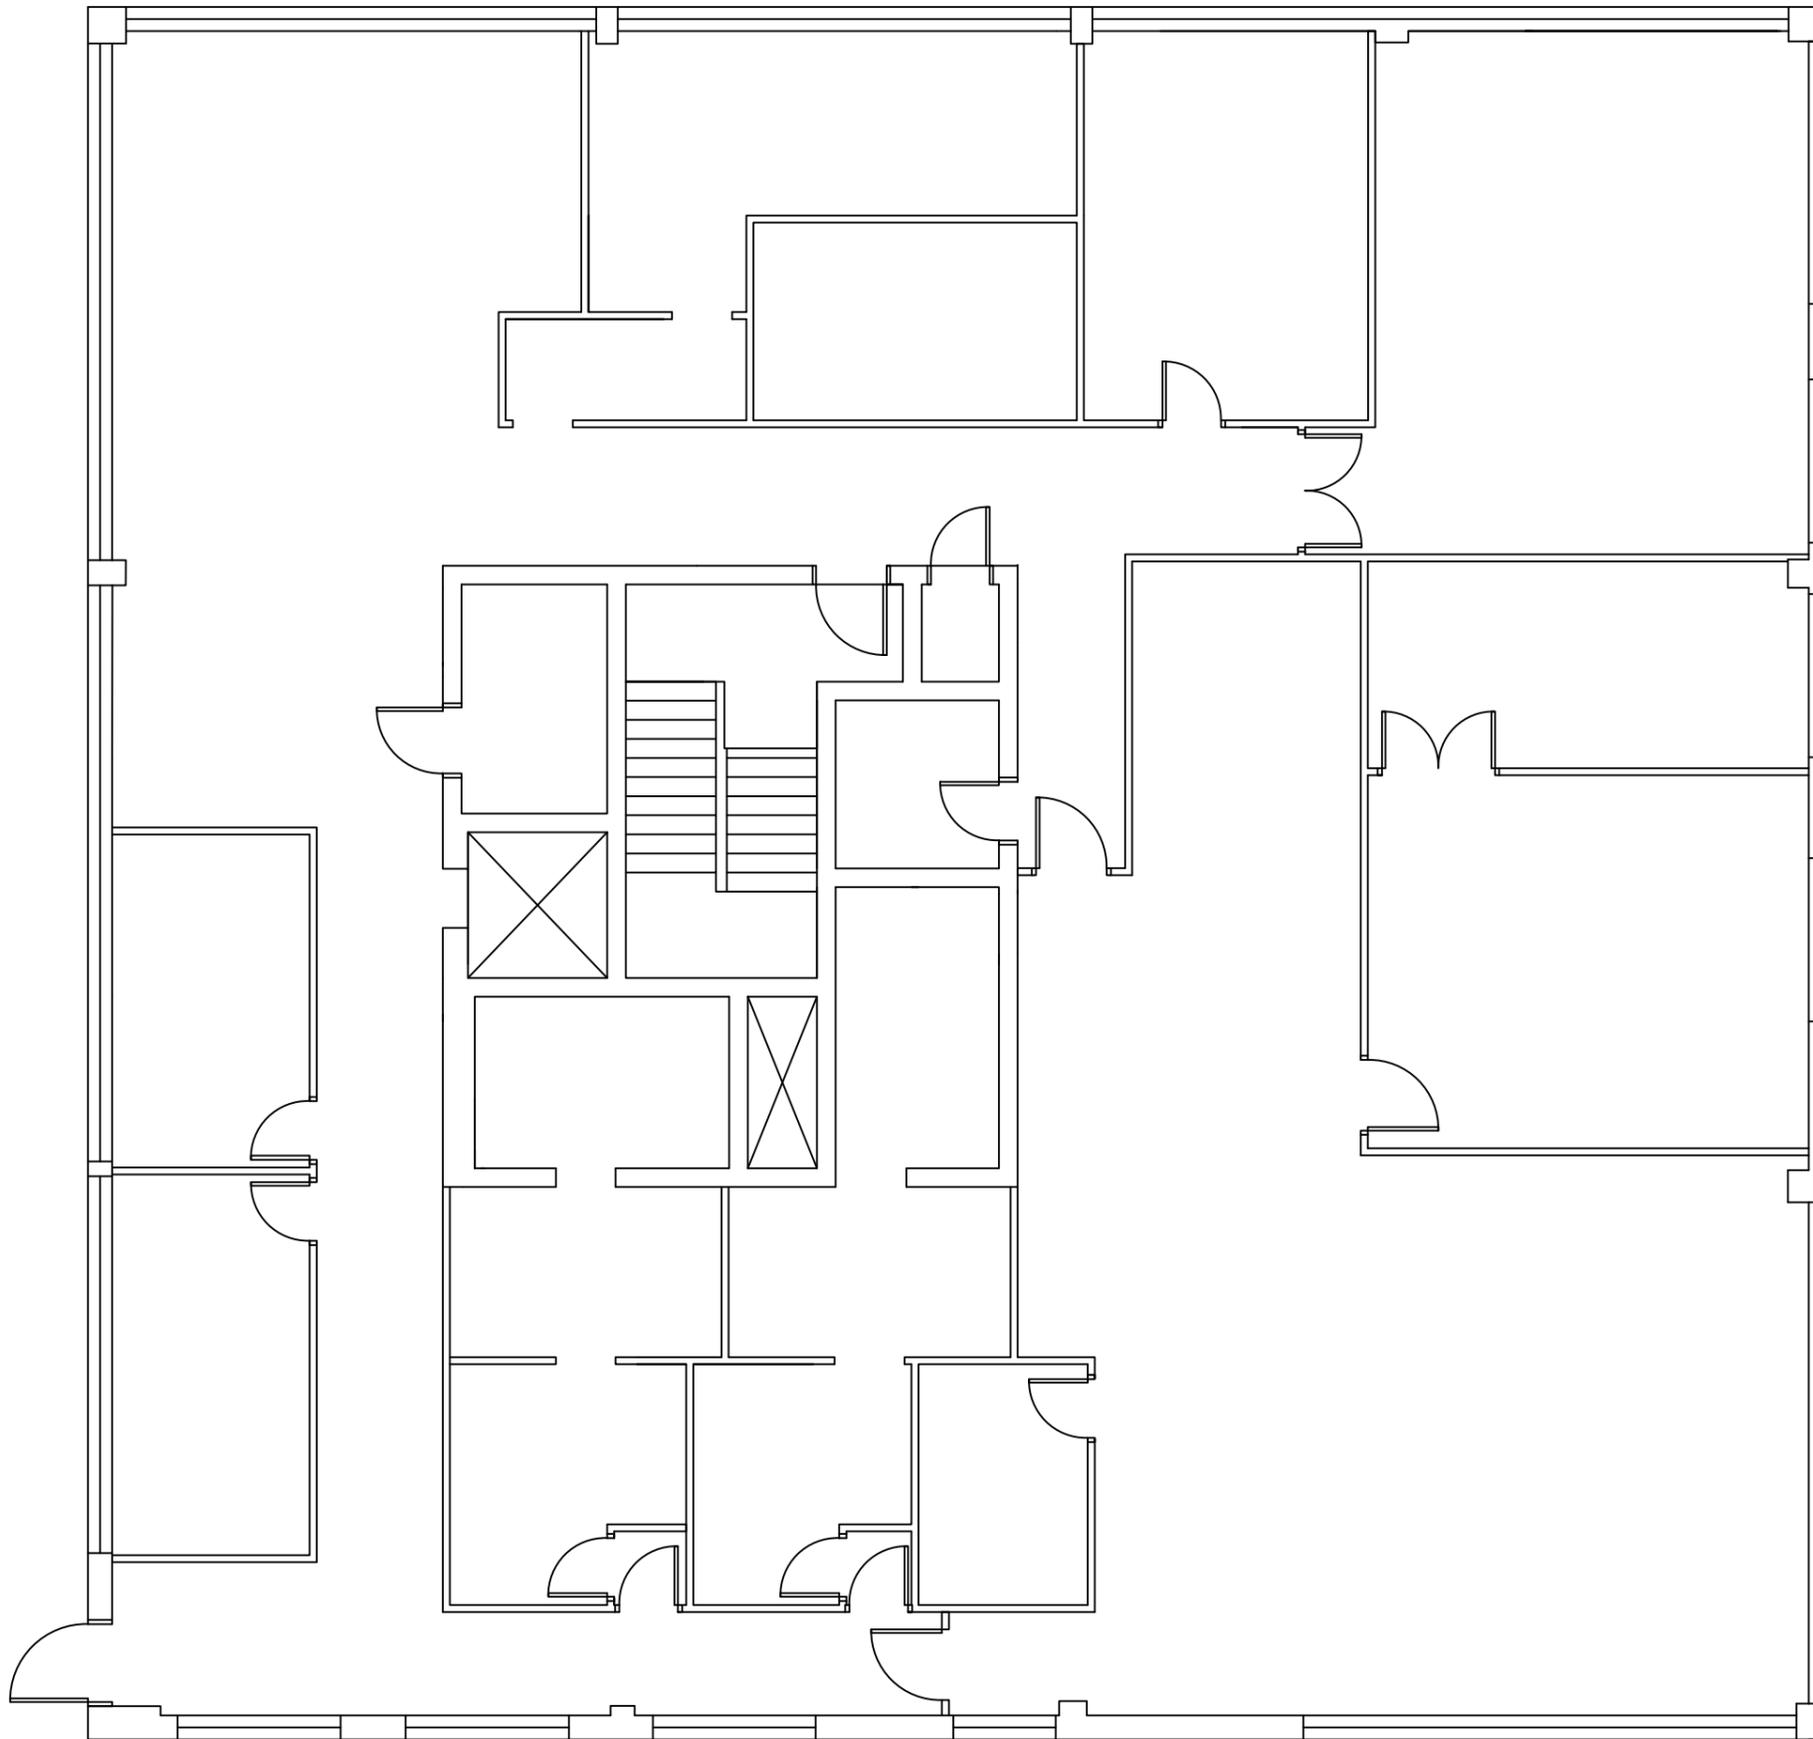

Second Floor

Rev. Revision note Date By Chkd
ALL SIZES ON SITE TO BE CONFIRMED BY CONTRACTOR
PRIOR TO MANUFACTURE OR CONSTRUCTION

| | | | |
|----------------------|-------------------------|--|--|
| | Savills (UK) Ltd | | |
| | 163 West George Street | | |
| | Glasgow G2 2JJ | | |
| | Tel: 0141 248 7342 | | |
| | Fax: 0141 248 7343 | | |
| Web: www.savills.com | | | |

BUILDING CONSULTANCY & PROJECT MANAGEMENT

Project:

Pavilion 1

Drawing Title:

Second floor

| | | |
|---------|-----------|--------|
| Client: | Revision: | Sheet: |
|---------|-----------|--------|

| | | |
|--------|-----|-----|
| client | rev | 1/1 |
|--------|-----|-----|

| | | |
|--------|-------|-----------------|
| Scale: | Date: | Drawing Number: |
|--------|-------|-----------------|

| | | |
|----------|-----|---------------------|
| 1:100@A3 | --- | drawing/file number |
|----------|-----|---------------------|

| | | |
|-----------|-------------|---------------------|
| Drawn By: | Checked By: | Approved By - Date: |
|-----------|-------------|---------------------|

| | | |
|----|----|------------|
| ?? | JG | JG - _____ |
|----|----|------------|