


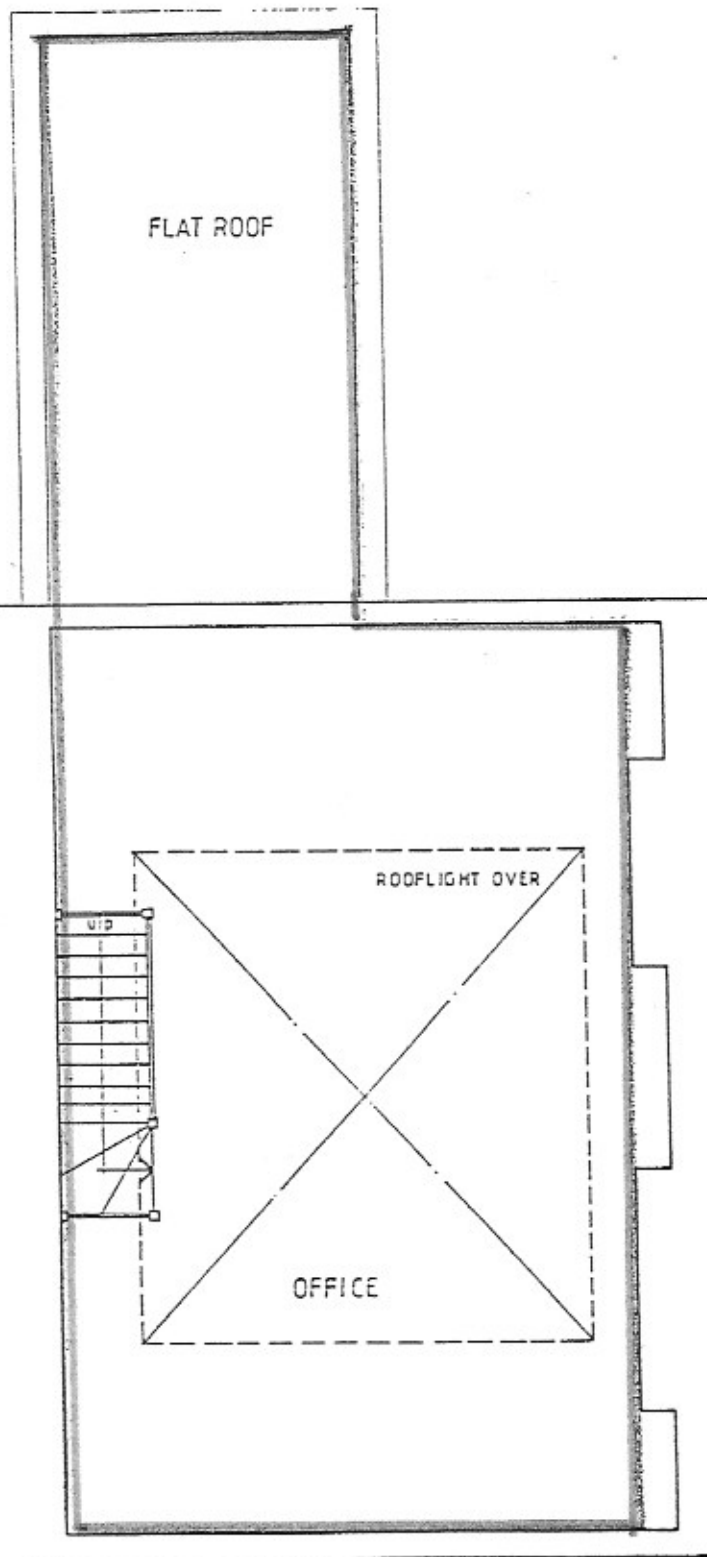

THIRD FLOOR



James Direct
John ③ Secretary

Rosemont Associates Limited Architects 212 St Ann's Hill London SW18 2RU Telephones 081 870 9622/9624		RA
Project 60 PEMBROKE ROAD LONDON W8		
Drawing LEASE PLAN		
Scale 1:50	Date NOV. 92	
Project Number 0051	Drawing Num 1 05	