


# 4TH OPT 3

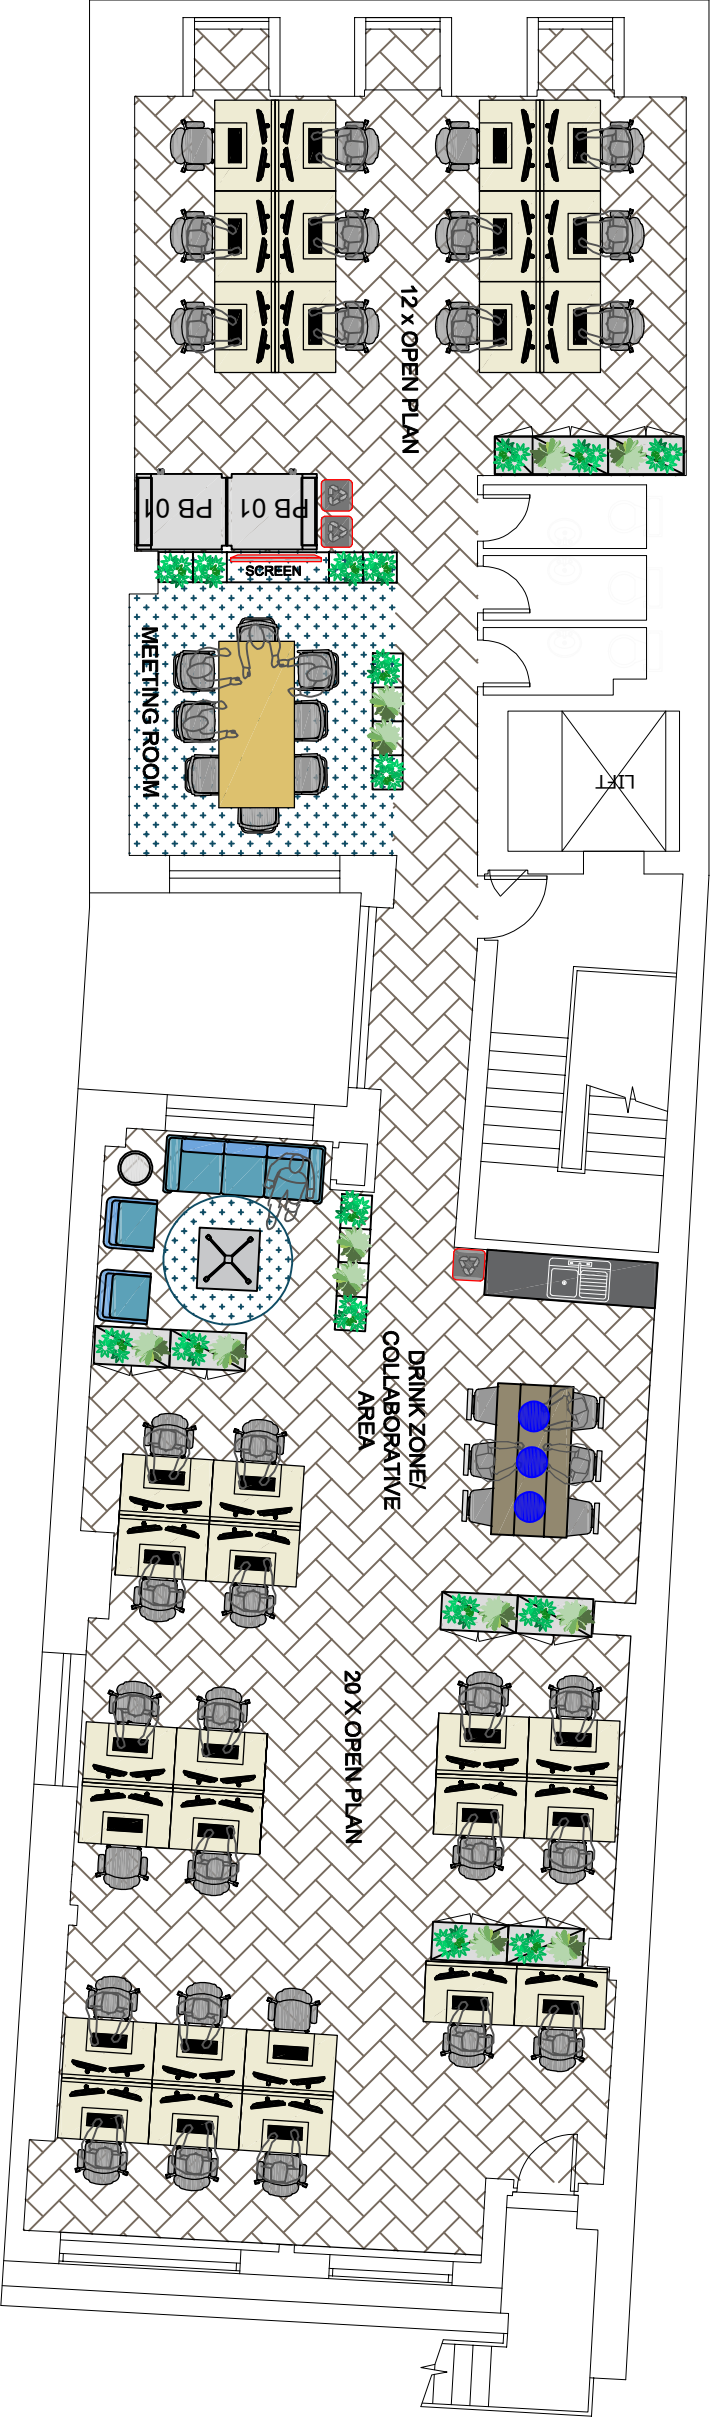

## Fletcher King.....13 Austin Friars


The copyright of this drawing is vested with  
WORKSPACE DESIGN, and must not be copied or  
reproduced without consent of the company.

©COPYRIGHT

Figured dimensions only to be taken from this drawing.  
DO NOT SCALE. All contractors must visit site and  
be responsible for checking all setting out dimensions,  
and notifying the designer/s of any discrepancies  
prior to any manufacture or construction works.

Rev.	Amendment	Date

Rev.	Amendment	Date

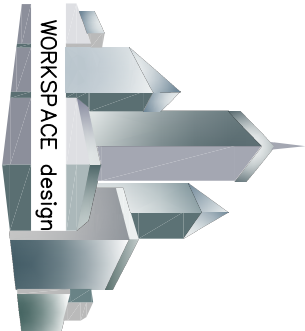

Workspace Design Ltd  
5th Floor  
167-169 Great Portland Street  
London  
W1W 5PF  
e: office@workspacedesign.org  
w:www.workspacedesign.org

Client	Fletcher King	Date	03/10/ 2023
Project	13 Austin Friars London EC2	Scale	1:100 @ A3
Title	4th Floor Spaceplan OPT3	Drawn	KES
Drawing No.	01	Revision	
		Checked	