
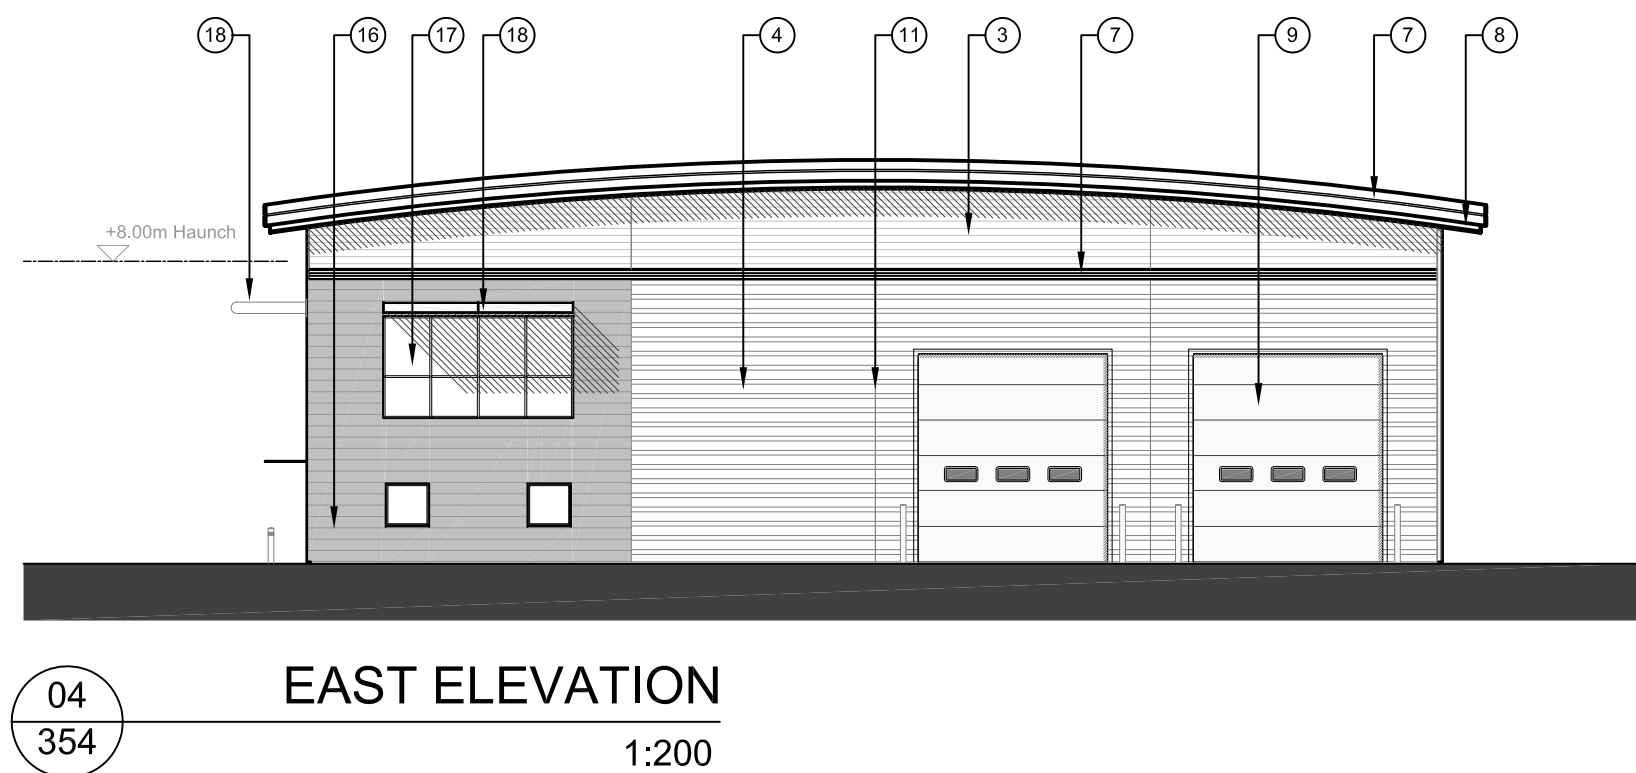
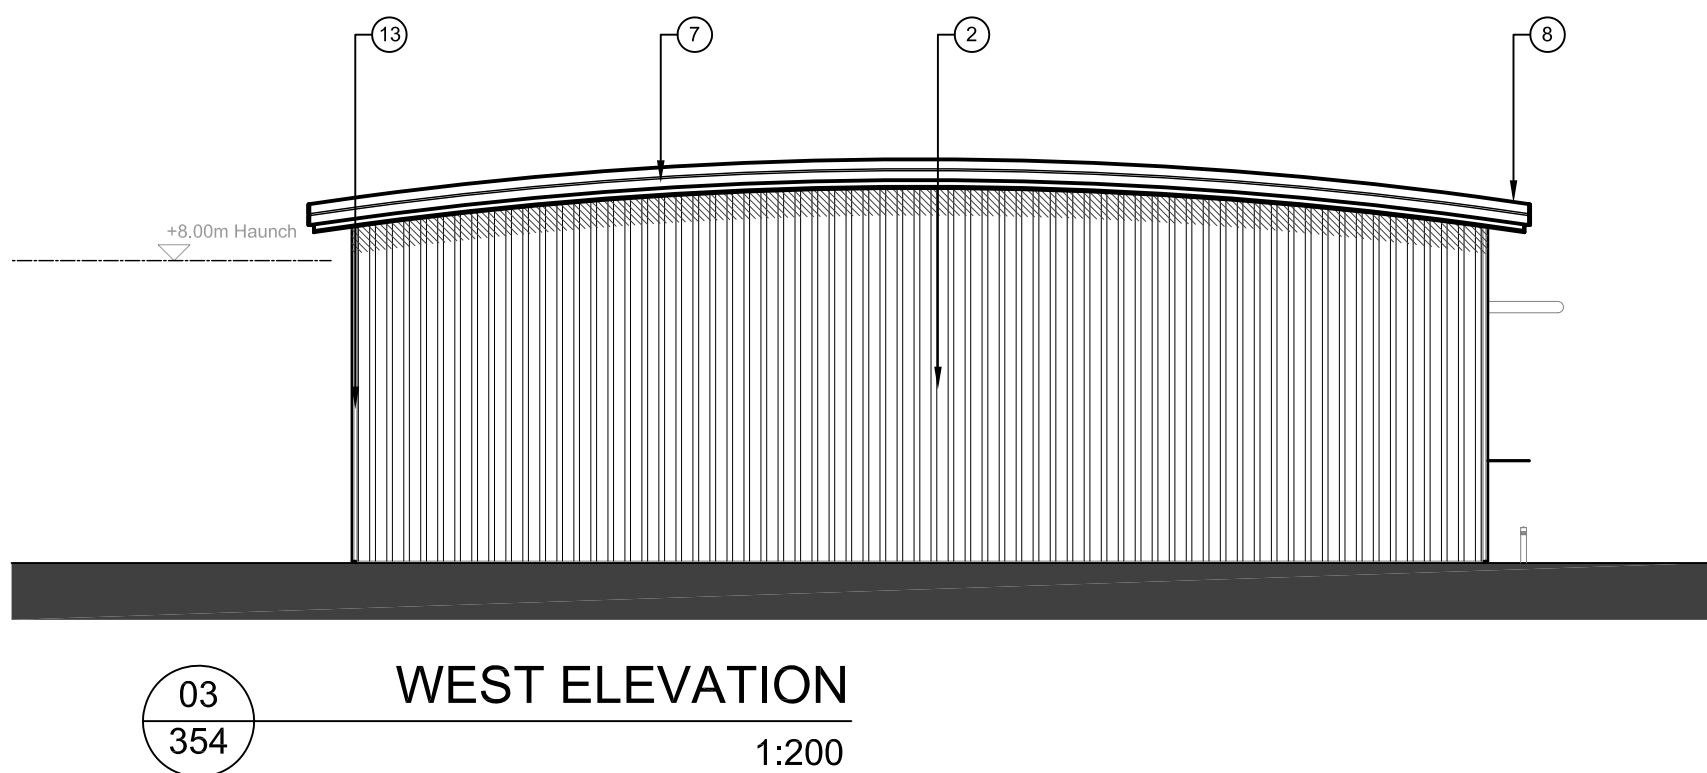
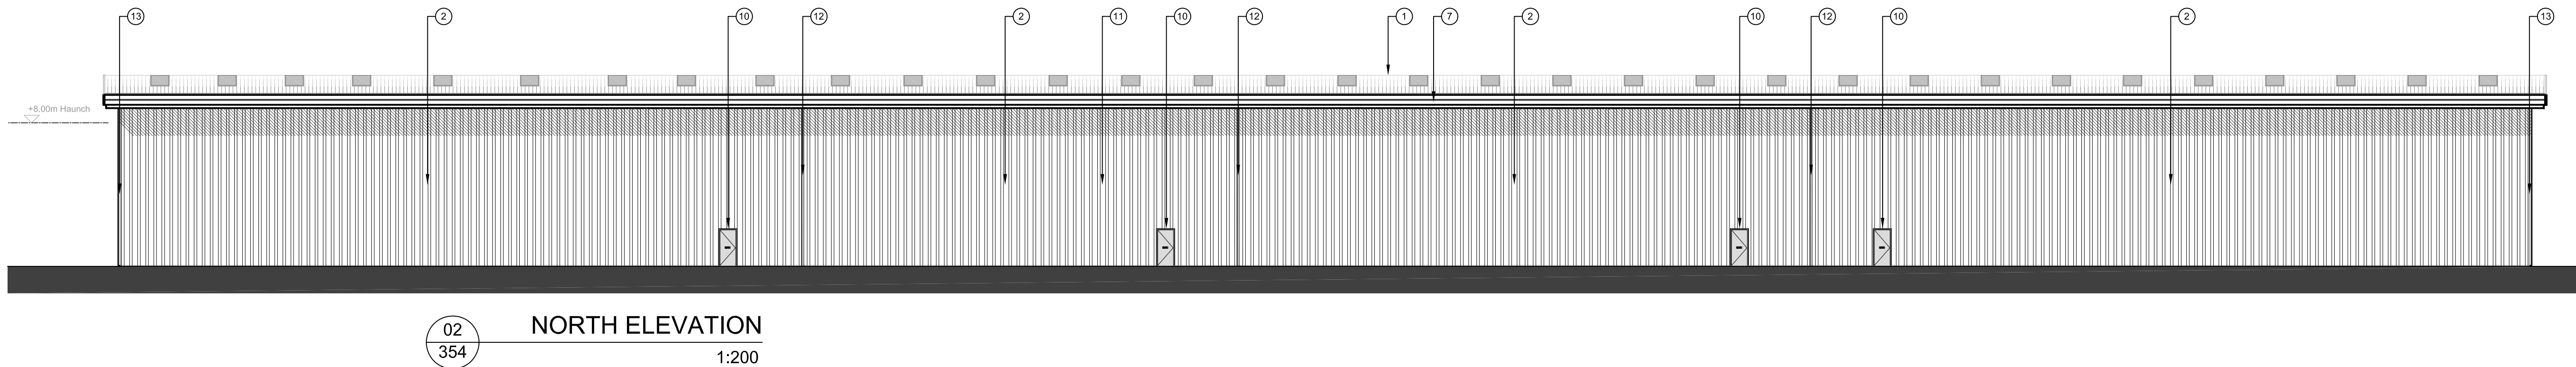


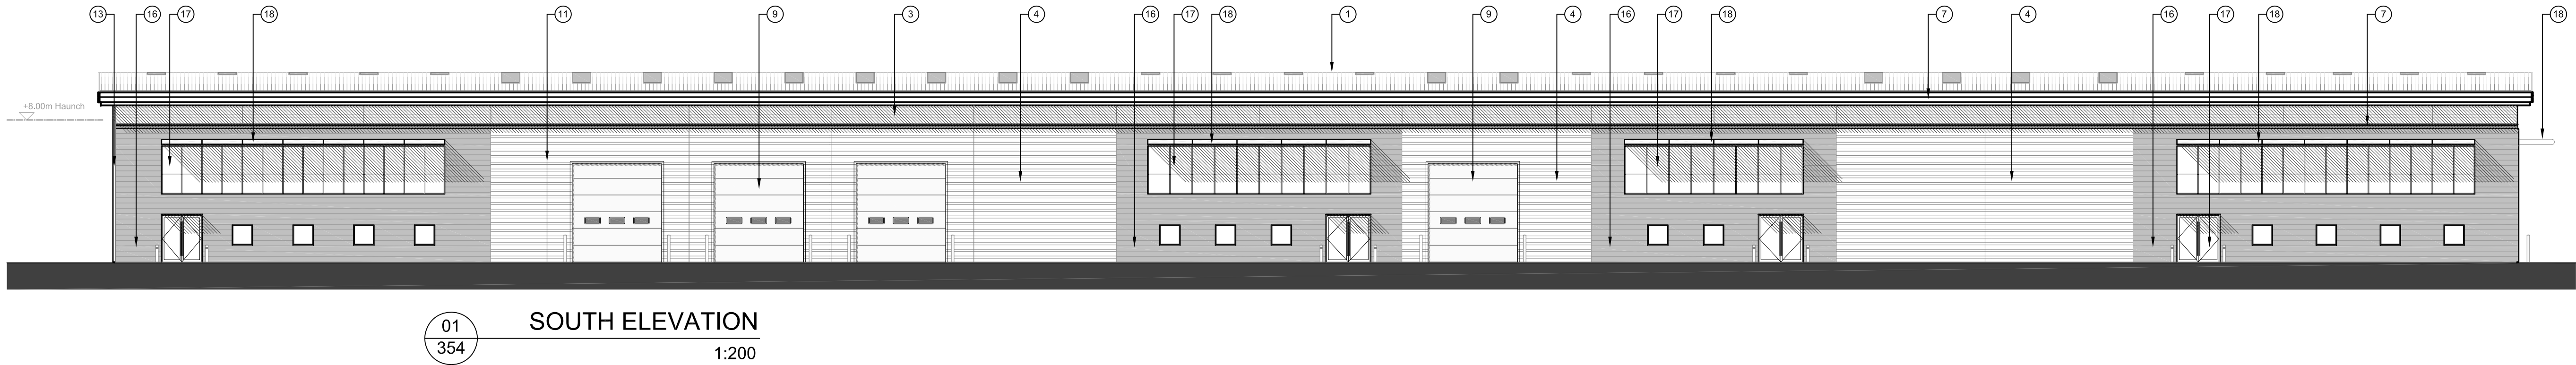

SCHEDULE OF EXTERNAL FACING MATERIALS

UNIT 1

- | | | |
|--------|---------------------------------------|---|
| 1 | ROOF | FULLY INSULATED BUILT UP ROOF SYSTEM COLOUR: HPS 200 ALBATROSS LIGHT GREY |
| 2 | WALL CLADDING 1 | FULLY INSULATED TRAPEZOIDAL CLADDING PANELS LAID VERTICALLY COLOURCOAT PRISMA SIRIUS RAL 9006 METALLIC |
| 3 | WALL CLADDING 2 | FULLY INSULATED SINUSOIDAL CLADDING PANELS LAID HORIZONTALLY COLOURCOAT PRISMA SIRIUS RAL 9006 METALLIC |
| 4 | WALL CLADDING 3 | FULLY INSULATED HALF ROUND CLADDING PANELS LAID HORIZONTALLY COLOURCOAT PRISMA ORION RAL 9007 METALLIC |
| 5 | WALL CLADDING 4 | FULLY INSULATED HALF ROUND CLADDING PANELS LAID HORIZONTALLY COLOURCOAT PRISMA SIRIUS RAL 9006 METALLIC |
| 6 | WALL CLADDING 5 | FULLY INSULATED SINUSOIDAL CLADDING PANELS LAID HORIZONTALLY COLOURCOAT PRISMA ZEUS METALLIC |
| 7 | ROOF FASCIA & HORIZONTAL FEATURE BAND | SECRET FIXED FASCIA, CRANKED FEATURE BAND, HPS 200 ULTRA COLOUR : GREEN RAL 6016 |
| 8 | ROOF OVERHANG AND SOFFIT | FLAT METAL SECRET FIXED SOFFIT PRISMA GREY ALUMINIUM RAL 9007 WITH RECESSED DOWNLIGHTERS IN SOFFIT |
| 9 | LOADING DOORS | STUCCO FINISHED ALUMINIUM |
| 10 | PERSONNEL/ FIRE EXIT DOORS | COATED STEEL DOORS - COLOUR TO MATCH ADJACENT CLADDING |
| 11 | JOINTS | VERTICAL 'T' FLASHING COLOUR CHARCOAL GREY RAL 7015 |
| 12 | JOINTS | RECESSED 150MM WIDE VERTICAL FLASHING COLOURCOAT PRISMA ORION RAL 9007 METALLIC |
| 13 | CORNER FLASHING | FIN DETAIL CORNER FLASHING COLOUR SIRIUS RAL 9006 METALLIC |
| 14 | TRANSLUCENT WALL SYSTEM | DOUBLE SKIN GRP TRANSLUCENT FACADE SYSTEM, COLOUR: WHITE |
| 15 | DOCK SURROUNDS | PROWALL INSULATED CONCRETE PANEL |
| OFFICE | | |
| 16 | FLAT METAL CLADDING | CA PRIME SFX RAINSCREEN CLADDING SYSTEM (300 MODULE) THROUGHOUT LAID HORIZONTAL, PRISMA ZEUS METALLIC DARK GREY |
| 17 | CURTAIN WALLING & ENTRANCE DOORS | GREEN TINTED SUNCOL TOUGHENED GLASS IN POLYESTER POWDER COATED ALUMINIUM CURTAIN WALLING SYSTEM RAL COLOUR 7016 |
| 18 | BRISE SOLEIL & COLUMNS | POWDER COATED ALUMINIUM HORIZONTAL AEROFOIL FINS COLOUR SILVER METALLIC RAL 9006 |

NOTES:

SUBJECT TO STATUTORY CONSENTS
BASED ON SURVEY BY GREENHATCH GROUP LTD,
REF: 22846_T_REV_3
COPYRIGHT RESERVED
DO NOT USE ELECTRONIC VERSIONS OF THIS DRAWING TO
DETERMINE DIMENSIONS UNLESS SPECIFICALLY AUTHORISED
BY MICHAEL SPARKS ASSOCIATES
IF USING AN ELECTRONIC VERSION OF THIS DRAWING FIGURED
DIMENSIONS TAKE PRECEDENCE AND NOTIFY MICHAEL SPARKS
ASSOCIATES OF ANY DISCREPANCIES

-	13/06/2018	FIRST ISSUE.	MK	NSC
REV	DATE	NOTE	DRAW	CHK



CHARTERED ARCHITECTS
11 PLATO PLACE
ST. JAMES'S ROAD
LONDON, SW6 4TU
TELEPHONE: 020 7736 6162
www.msa-architects.co.uk



TITLE
MAYLANDS GATEWAY

DRAWING
DC 4A, 4B, 4C, 4D
ELEVATIONS

CLIENT
PROLOGIS UK LTD

DATE JUNE 2018	SCALE 1:200@A1	DRAWN MK
STATUS MARKETING		CHECKED NSC

DRAWING NUMBER
30830-MK-354