
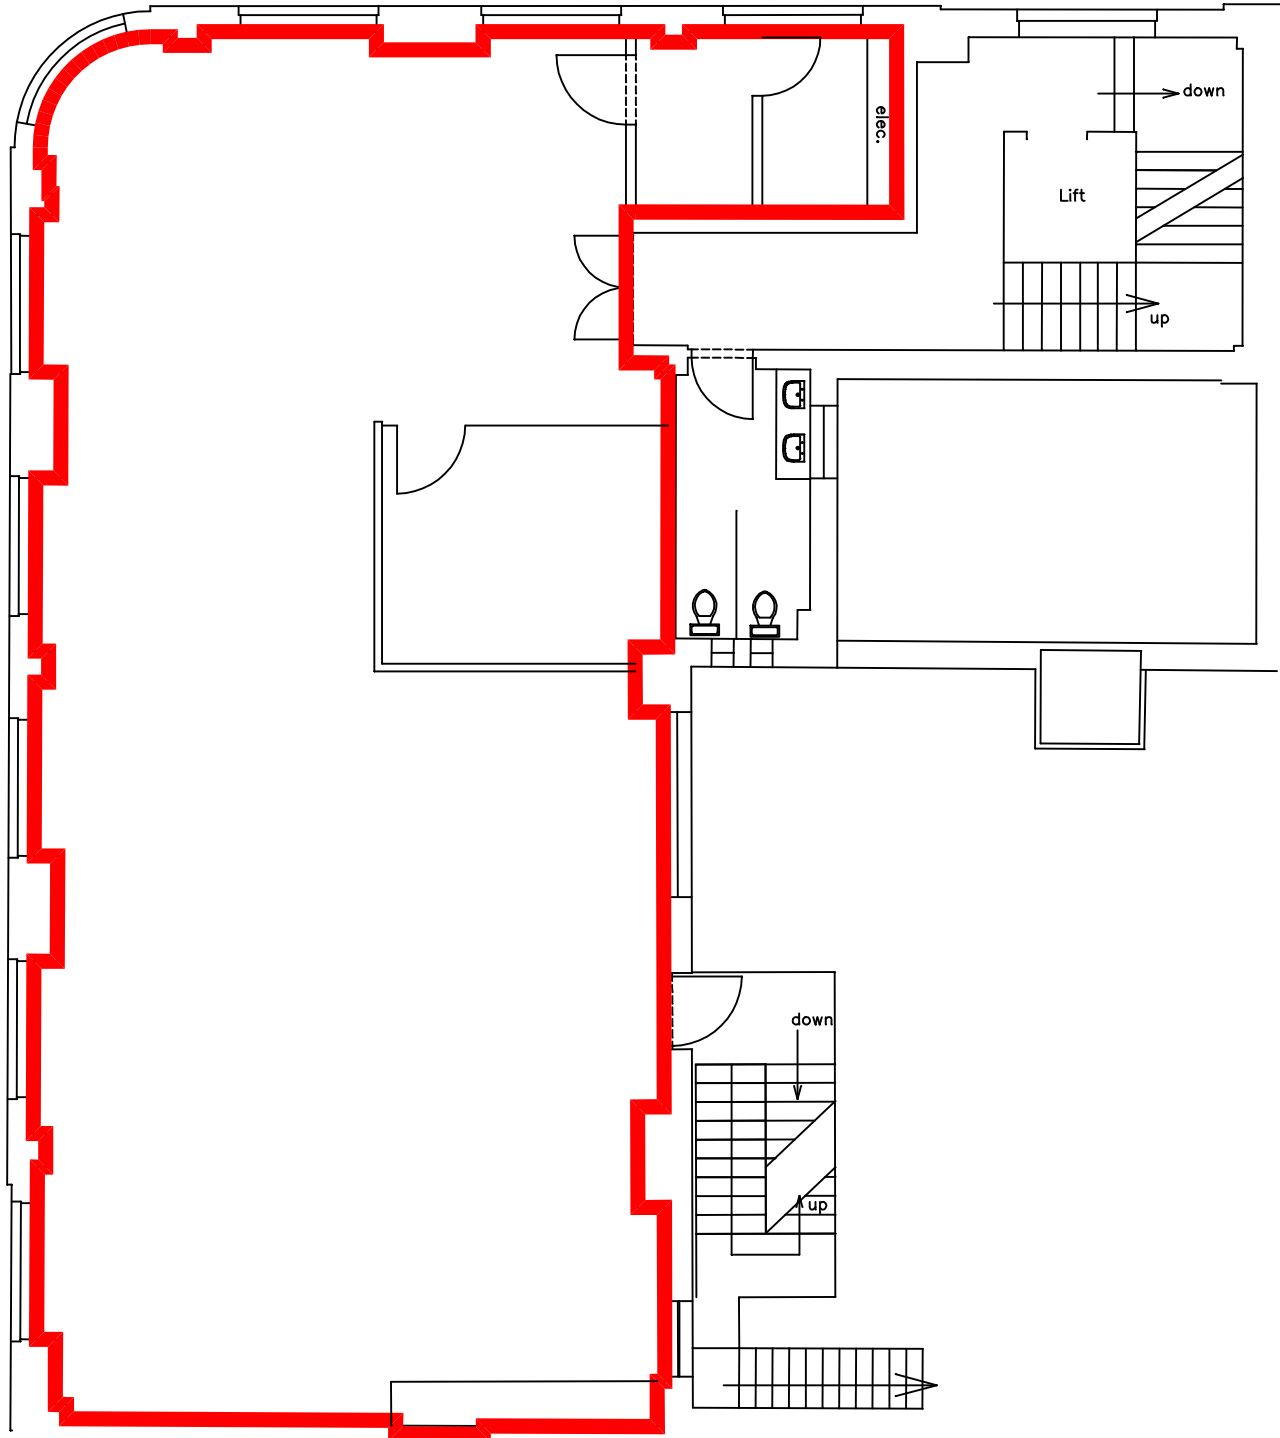


Location Plan
1:1250

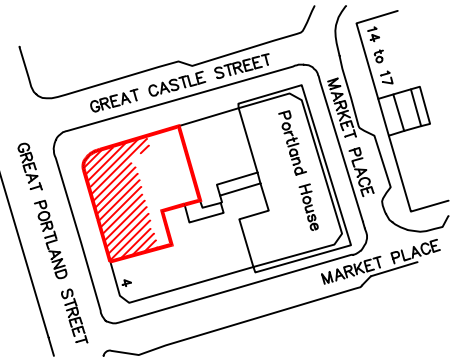

GRYPHON SURVEYS

Unit 5, Coptfold Hall Farm
Writtle Road
Margaretting, Essex, CM4 0EL
Telephone: 01277-212794

e-mail: admin@gryphonsurveys.co.uk
www.gryphonsurveys.co.uk

Title:

6-10 GREAT PORTLAND STREET
LONDON W1
FOURTH FLOOR LEASE PLAN

drawn

L.J.R.

date

07/25

scale

1:100@A4

checked

Drg. Ref.

G8218
-1