

1. Do not scale from this drawing - use agreed dimensions only
2. All vertical dimensions, levels, building positions and site boundaries to be checked by the Contractor with any relevant survey data
3. All work to be carried out to the satisfaction of the Local Authority and in accordance with Building Regulations, British Standards, CDM Regulations, Control of Pollution, Fire & Safety, Environmental considerations, agreed planning and other relevant legislation
4. References to Local Authority are also intended to refer to Agreed Regulations
5. The drawings to the copyright of SPX Architects and should only be reproduced with their written permission



AS PROPOSED SOUTH WEST ELEVATION - Along Montpellier Parade

0 1 2 3 4 5




AS PROPOSED NORTH EAST ELEVATION - Rear courtyard

0 1 2 3 4 5



AS PROPOSED NORTH WEST ELEVATION - Along Montpellier Street

0 1 2 3 4 5

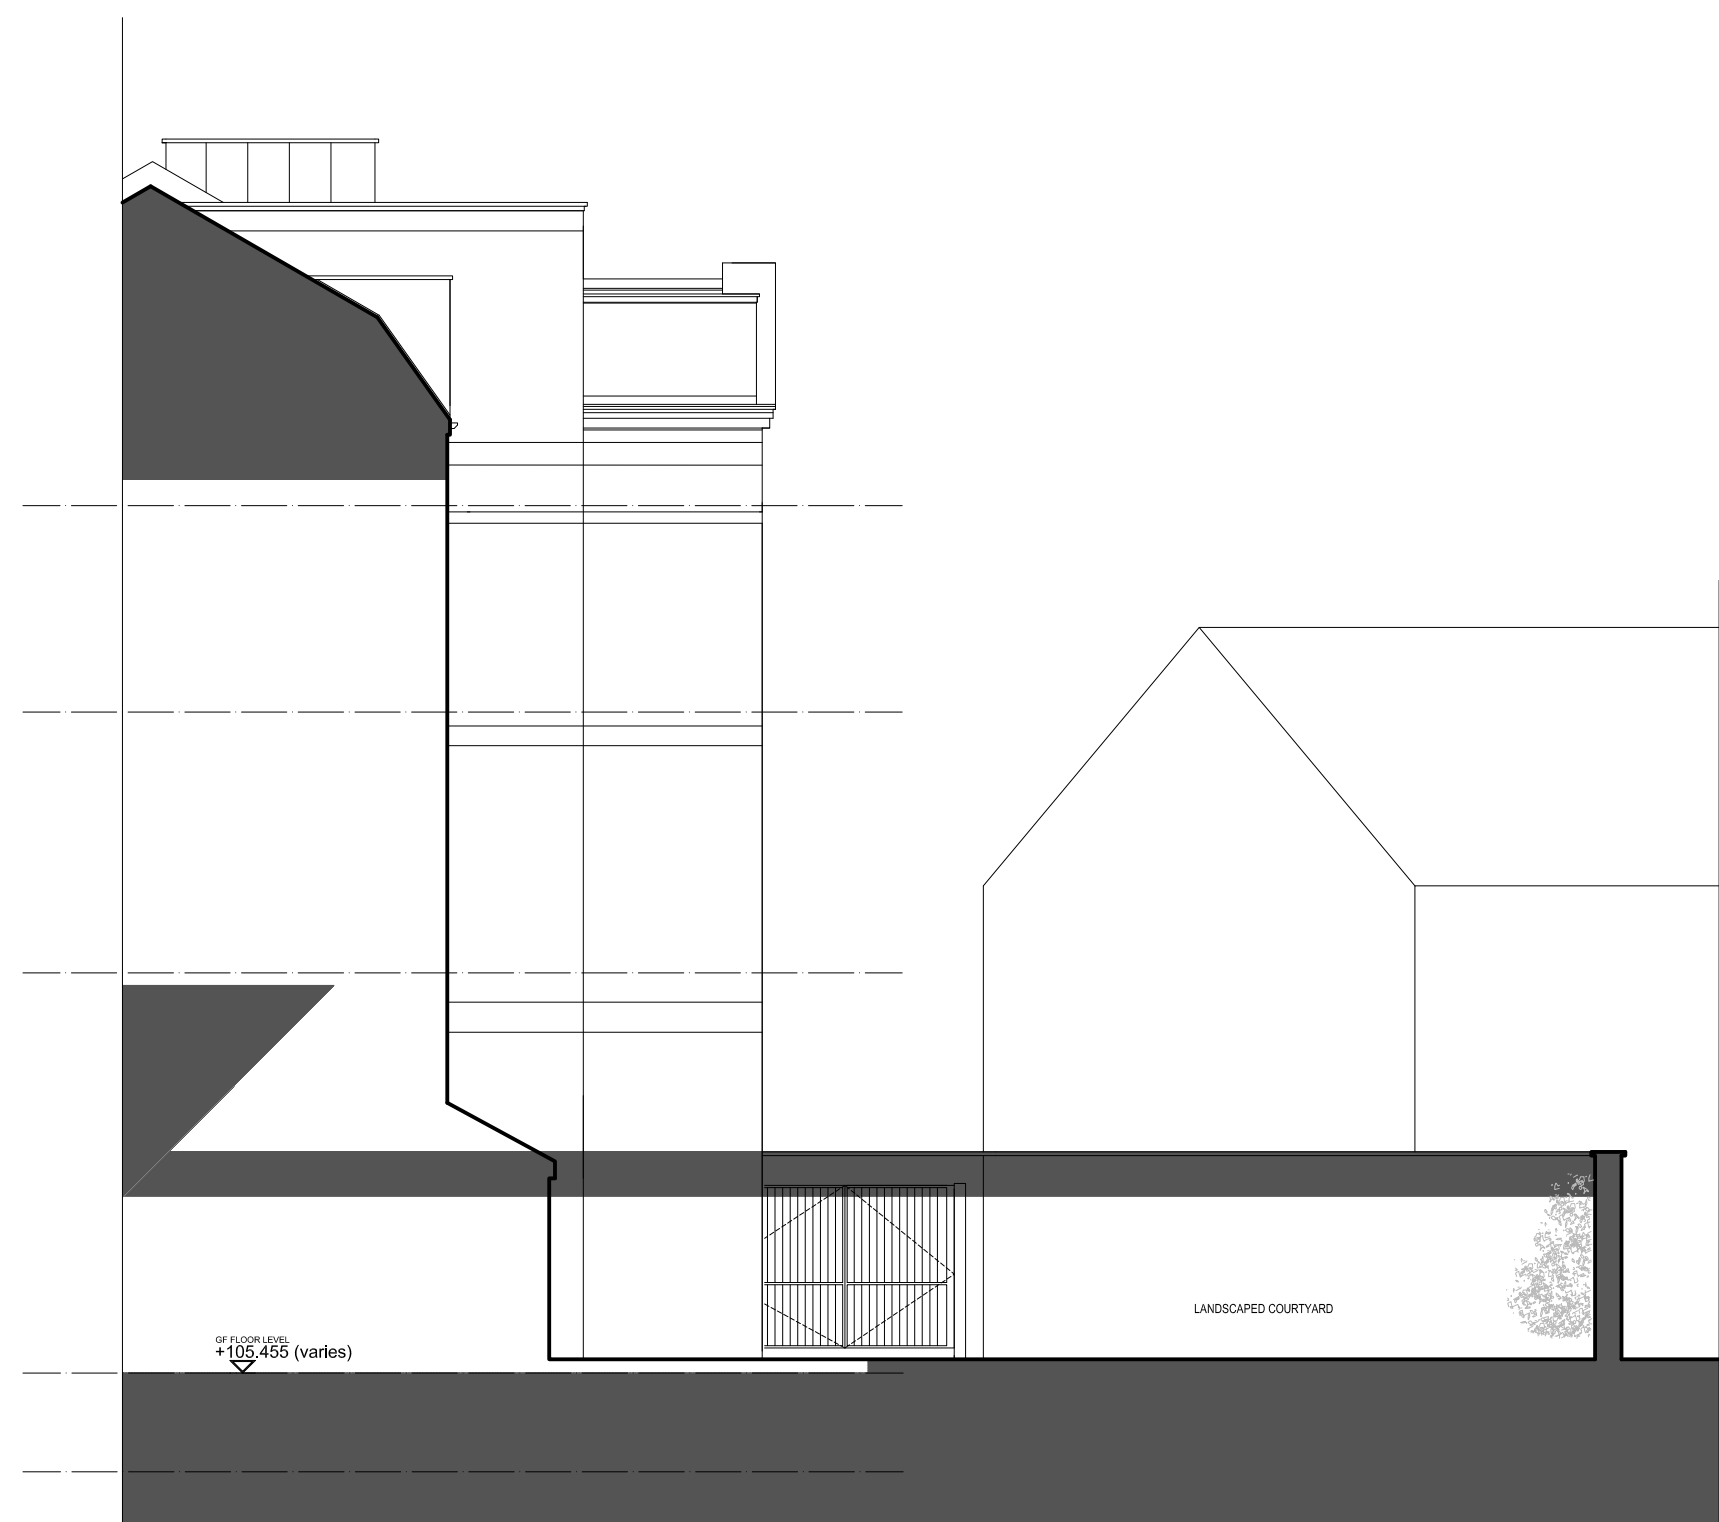

AS PROPOSED SOUTH EAST ELEVATION - Rear courtyard

0 1 2 3 4 5