
FF-First Floor (1:50)

1:50

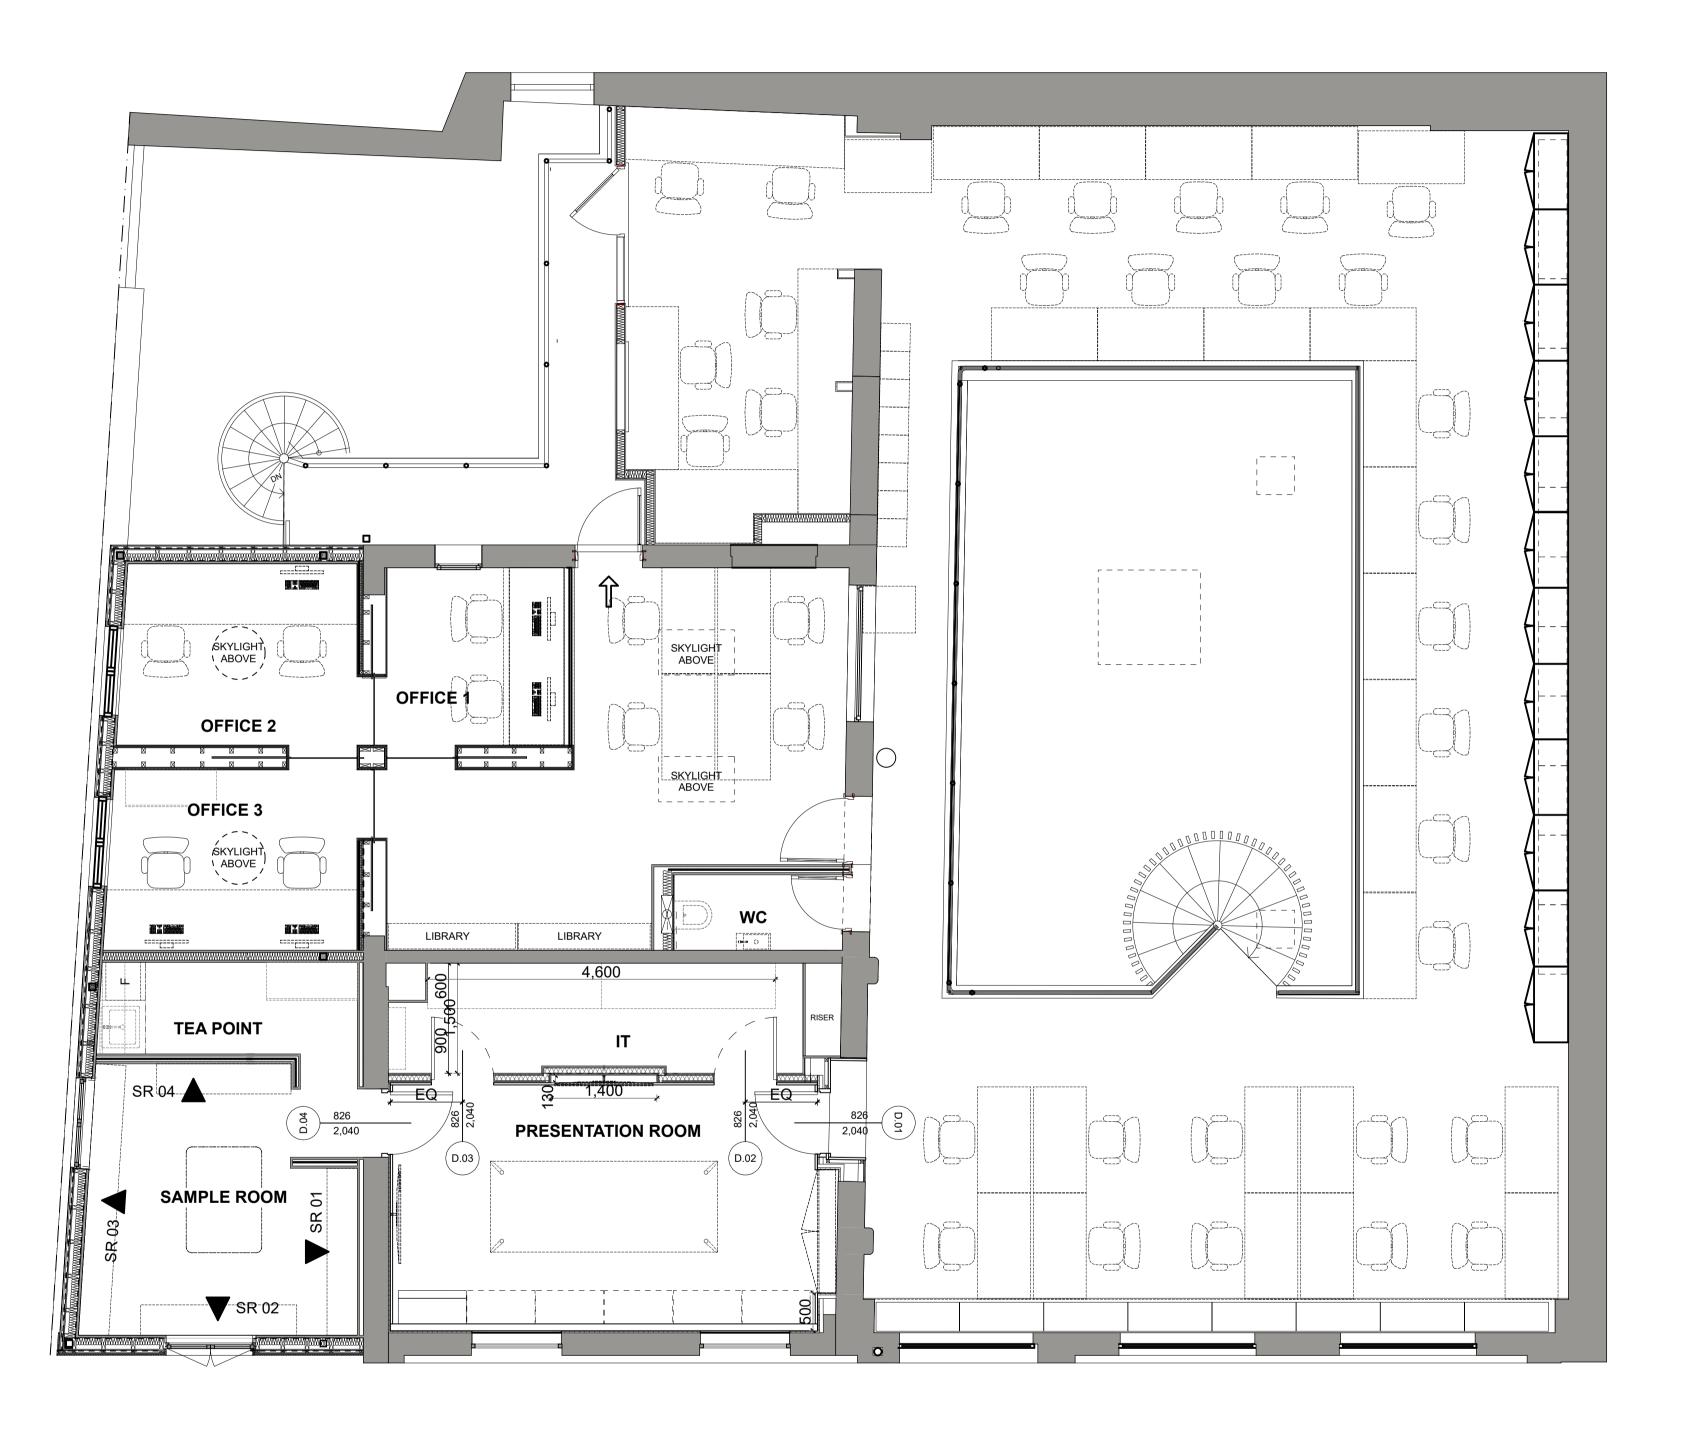

DO NOT SCALE FROM THIS DRAWING

Figured dimensions only are to be taken from this drawing. All dimensions are to be checked on site before any work is put in hand.


If in doubt, ask.

All SHH drawings to be read in conjunction with relevant SHH Finishes, Sanitaryware, Lighting & Ironmongery schedules. Any discrepancies to be highlighted to SHH prior to procurement and in good time.

Copyright © Spence Harris Hogan Limited 2025 Registered in England & Wales. Registered No. 261 0615 SHH is the trading name of Spence Harris Hogan Limited

Legends & Notes:

* Any information shown in red forms fit out scope of works to be issued in due course and is NOT part of shell and core package.

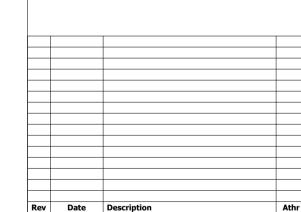



Interior Design

Chartered Practice



1 Vencourt Place, Ravenscourt Park Hammersmith, London W6 9NU Phone +44 (0) 20 8600 4171 Email info@shh.co.uk shh.co.uk

1 Vencourt Place 1 Vencourt Place

London SHH

Drawing Title:
GA PLANS 1:50

First Floor 1:50 Plan

Drawing Number
project | originator | zone | level | type | role | number | rev 0323 - SHH - AH - FF - DR -A 0002