


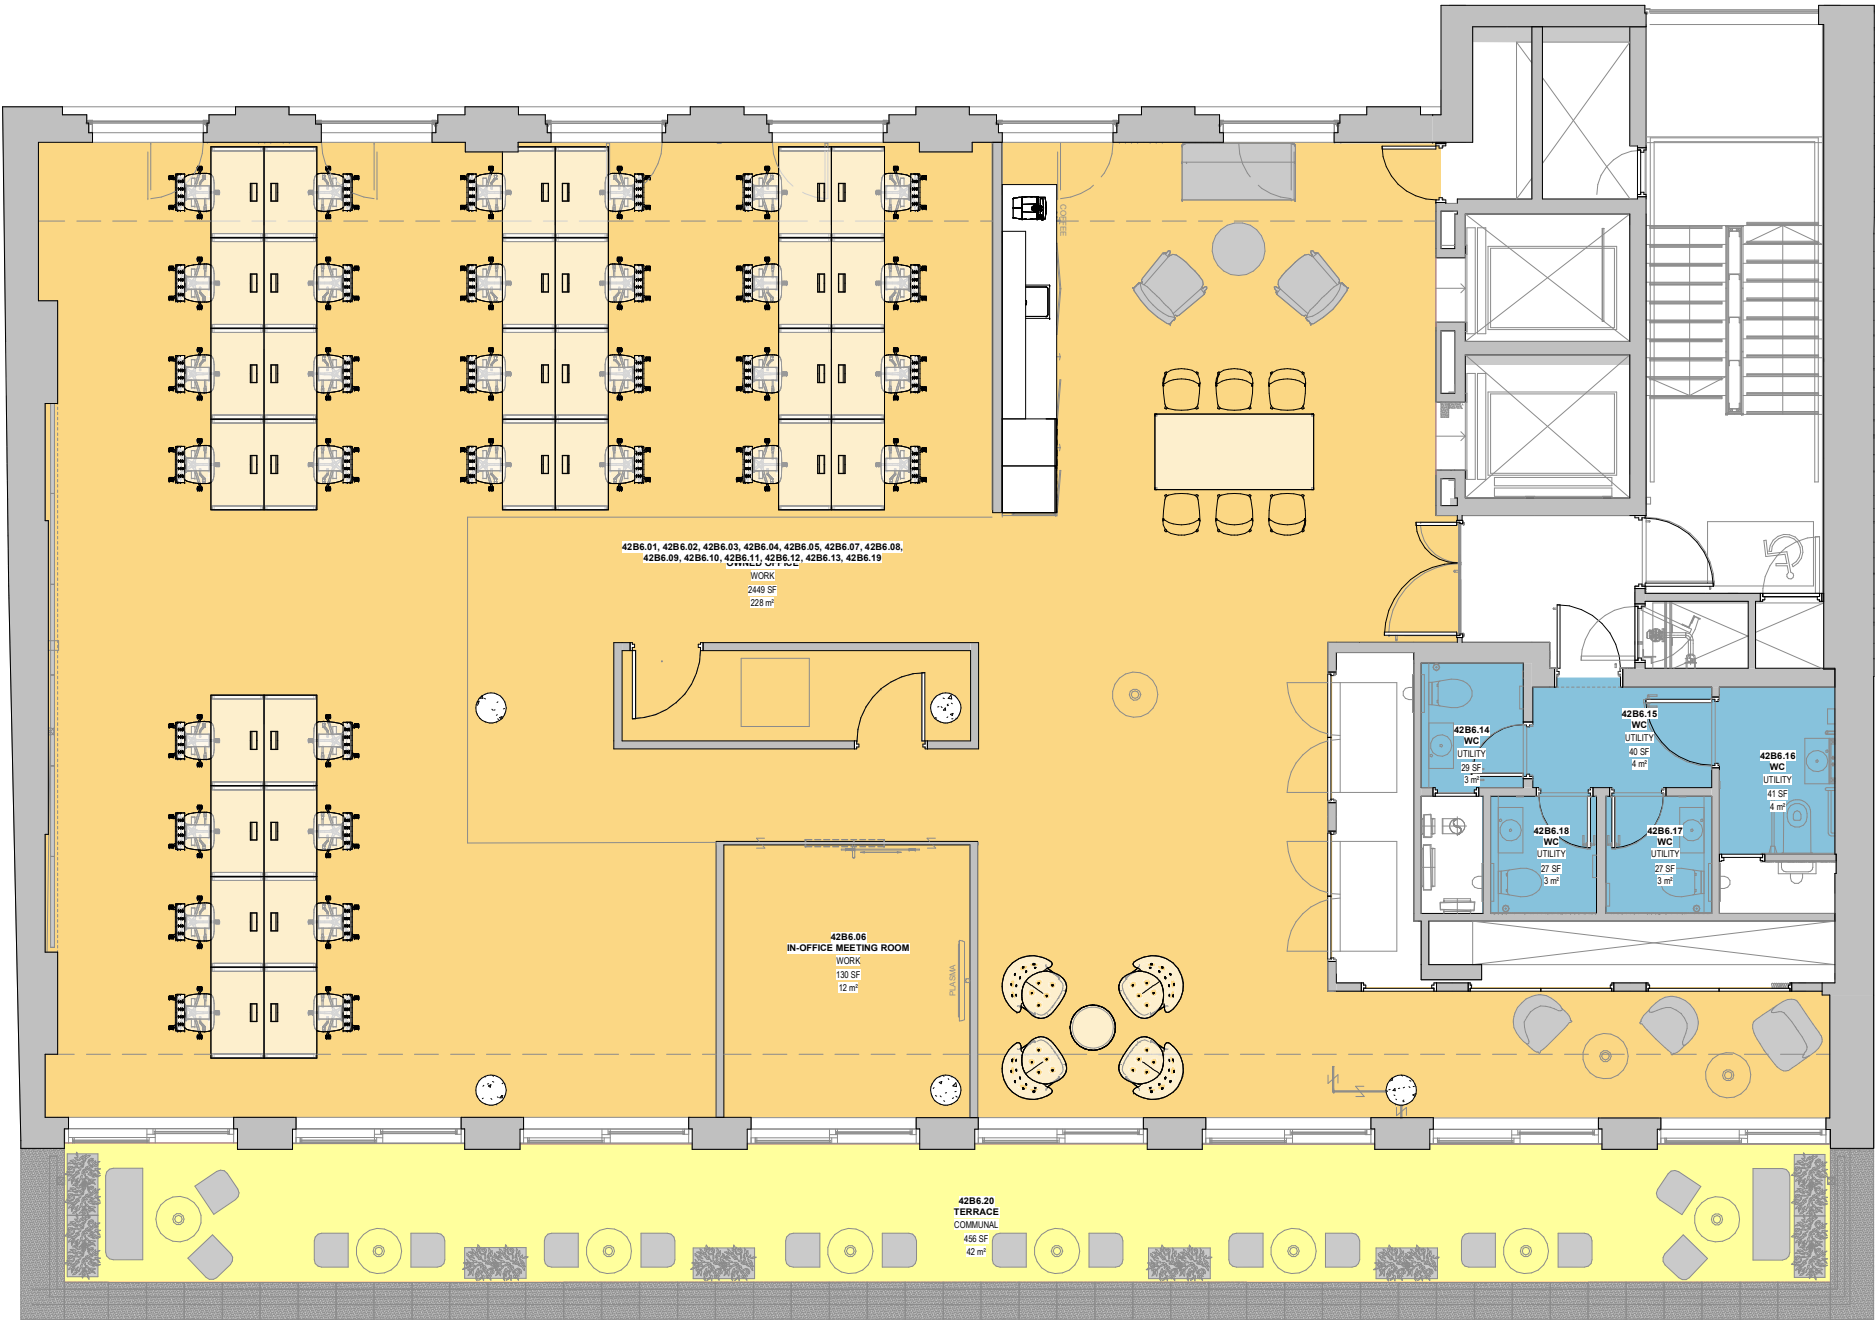

SPACE TYPE CATEGORY

- COMMUNAL
- UTILITY
- WORK



CONSULTANT

FORA
9 Dallington Street
London EC1V 0LN
United Kingdom
T +44 20 7866 4050

REFERENCE

NORTH



0m 1m 2m 3m 4m

NOTES

1. Do not scale drawing. Written dimensions govern
 2. All dimensions are in millimeters unless noted otherwise
 3. All dimensions shall be verified on site before proceeding with the work. FORA shall be notified in writing of any discrepancies.
 4. This drawing must be read in conjunction with all relevant contracts, specifications and drawings
- This drawing is an uncontrolled copy. Unless noted otherwise
© Copyright of this drawing is vested in FORA Ltd.

REV DESCRIPTION

DATE

CLIENT

FORA

PROJECT
FORA - 42 BERNERS
42 Berners Street, London W1T 3NG

STATUS

DRAWING TITLE
LEVEL 6

REVIEWED

Checker

APPROVED

Approver

DRAWING NO.

CURRENT - L6

SCALE @ A1

1 : 50

PROJECT NO.

191

REV NO.