


The Contractor will be held to have examined the site and checked all dimensions and levels before commencing construction work.

No assumption should be made without reference to the Architect.

No dimensions should be scaled from this drawing.

Rev:	Description:	Date:	By:
------	--------------	-------	-----

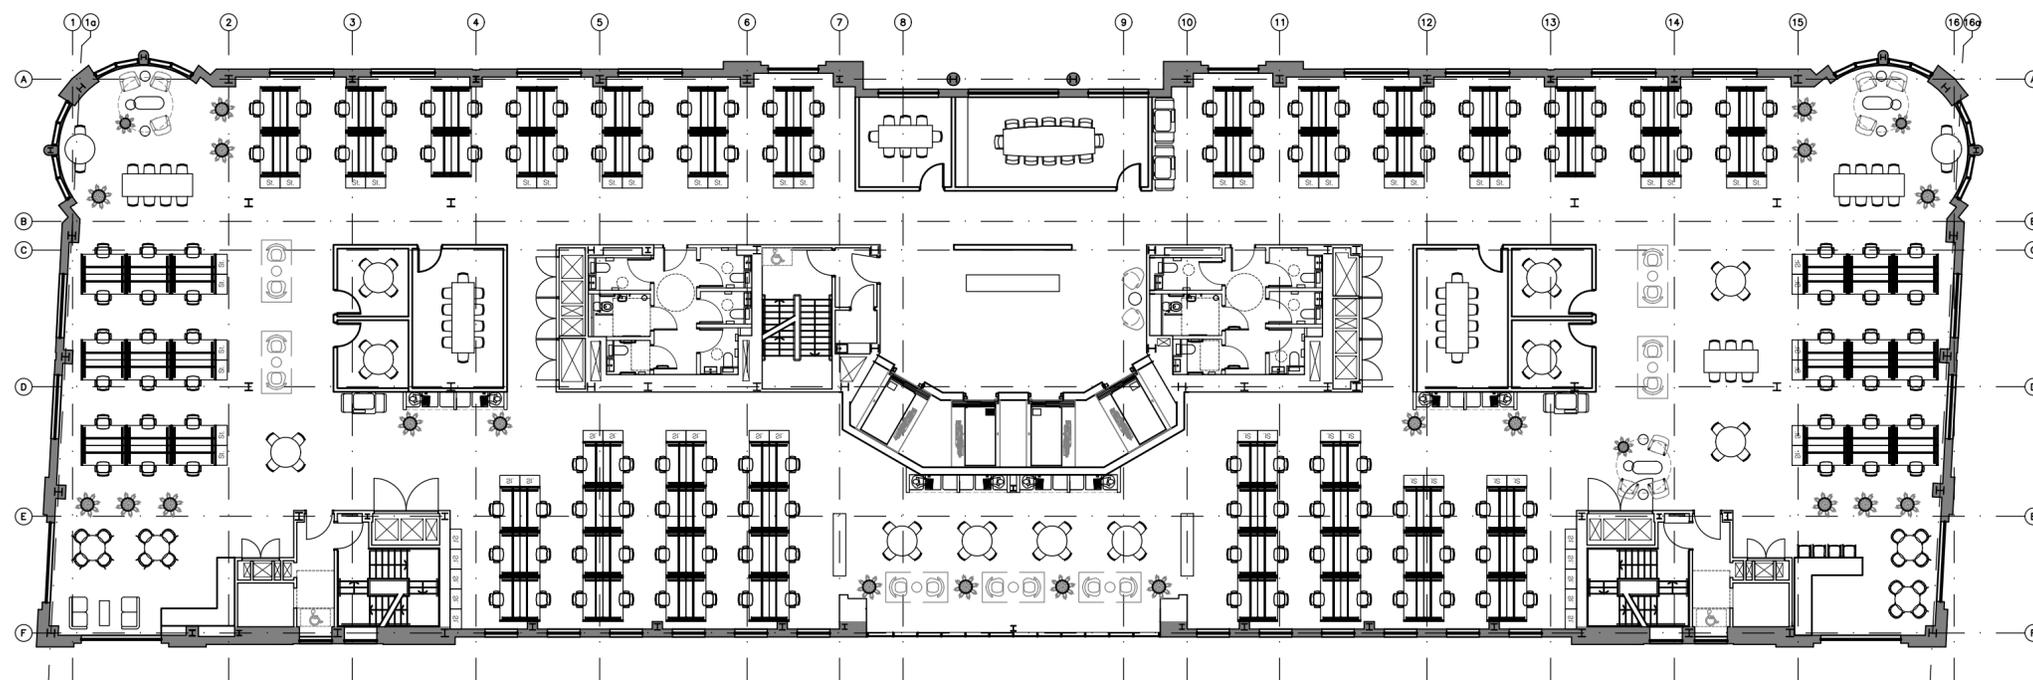

Example Test Fit Layout Level 03

Scale 1:200



Cooper Cromar
ONYX
215 Bothwell Street
Glasgow
G2 7EZ

T +44 (0) 141 332 2570
F +44 (0) 141 332 2580
E info@coopercromar.com

coopercromar.com

INFORMATION

Client: _____

RPG

Project Title: _____

45 Waterloo Street

Glasgow

Drawing Title: _____

Test Fit Layout - Level 03

Scale: _____ Date: _____

1:200@A2 20.10.25

Drawn by: _____ Checked by: _____

KG GF

Job No: _____ Drawing No: _____ Rev: _____

25027G SK

Scale 1:200

