




harbour house south **High Quality Ground Floor Suite To Let**

Suitable for office or medical uses (subject to any necessary consents)

Excellent car parking (14 spaces) - 1:163 sq ft plus visitor spaces

212 sq m // 2,286 sq ft

Ground Floor, Harbour House South, Upton Road, Poole, Dorset, BH17 7AG

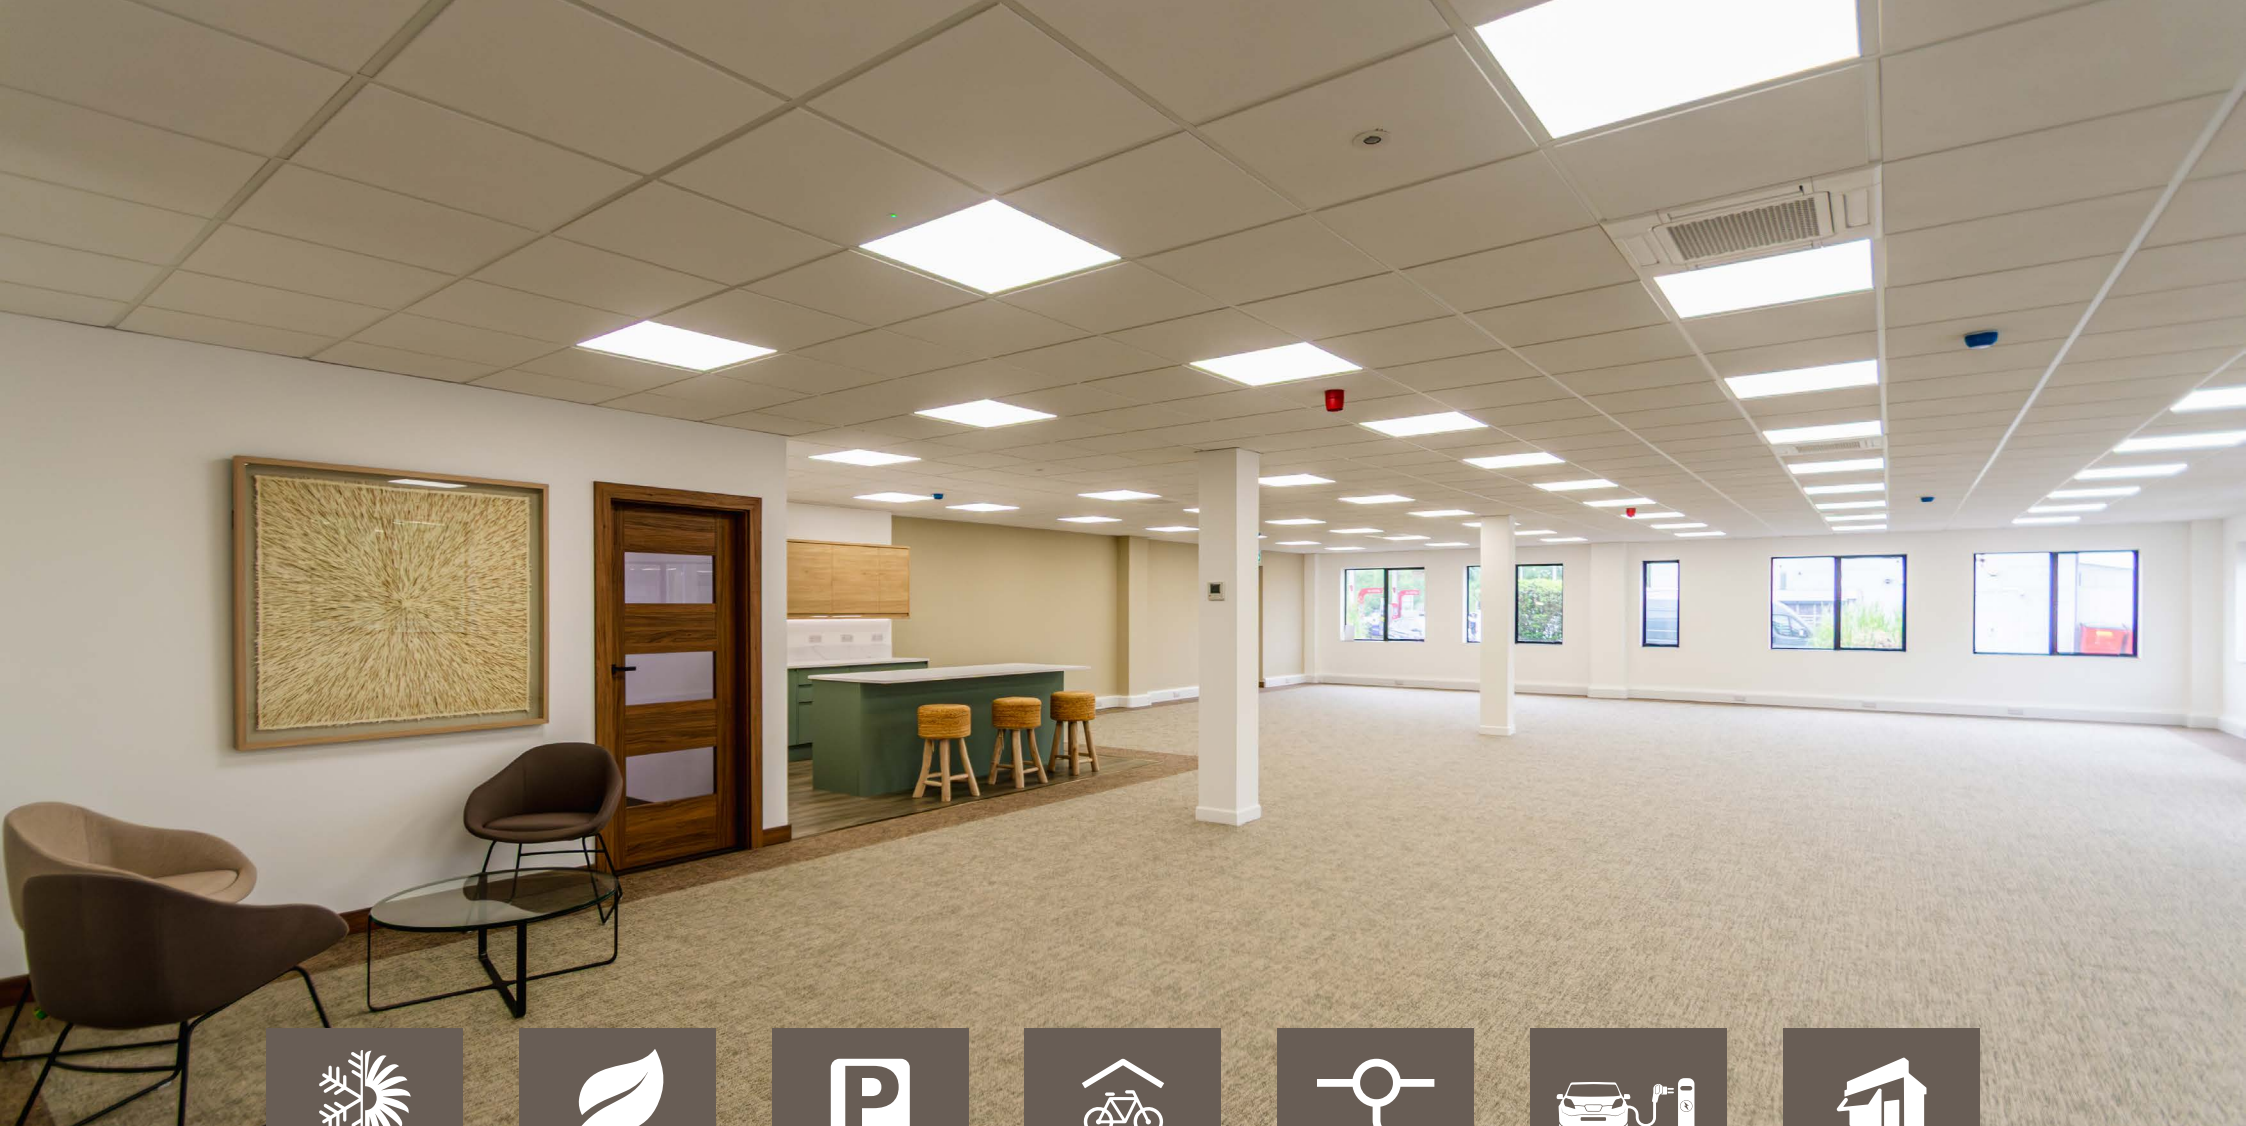

Air
Conditioning



A (Targeted)
EPC Rating




Allocated &
Visitor Parking



Cycle
Shelter



Excellent
Connectivity

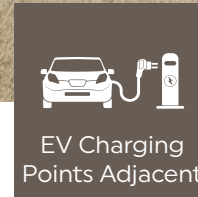

EV Charging
Points Adjacent



Retail/Leisure
Facilities Nearby

Ground Floor, Harbour House South is a **high quality office suite** extending to 2,286 Sq Ft, located, approximately **2 miles** north of Poole town centre.

harbour house south


The building forms part of the Marshes End office development which is situated on Upton Road in Poole approximately 2 miles north of Poole Town Centre. Upton Road runs parallel with the Upton Bypass (A350) which connects to the Dorset Way dual carriageway (A3049) to the east and the A35 to the west.

Marshes End lies within immediate proximity to the Fire Station and shares access directly onto the Holes Bay Road (A350) giving the development entrances on both Upton Road and Holes Bay Road.

Amenities

EV charging points	adjacent to Marshes End
Budgens/Subway	adjacent to Marshes End
Costa Coffee Drive - thru	adjacent to Marshes End
Tesco Superstore	1.2 kilometres
David Lloyd Poole	1.2 kilometres
Travelodge, Waterloo Road	1.2 kilometres
Patisserie Mark Bennett	1.3 kilometres

Source: approximate distances obtained from Google maps

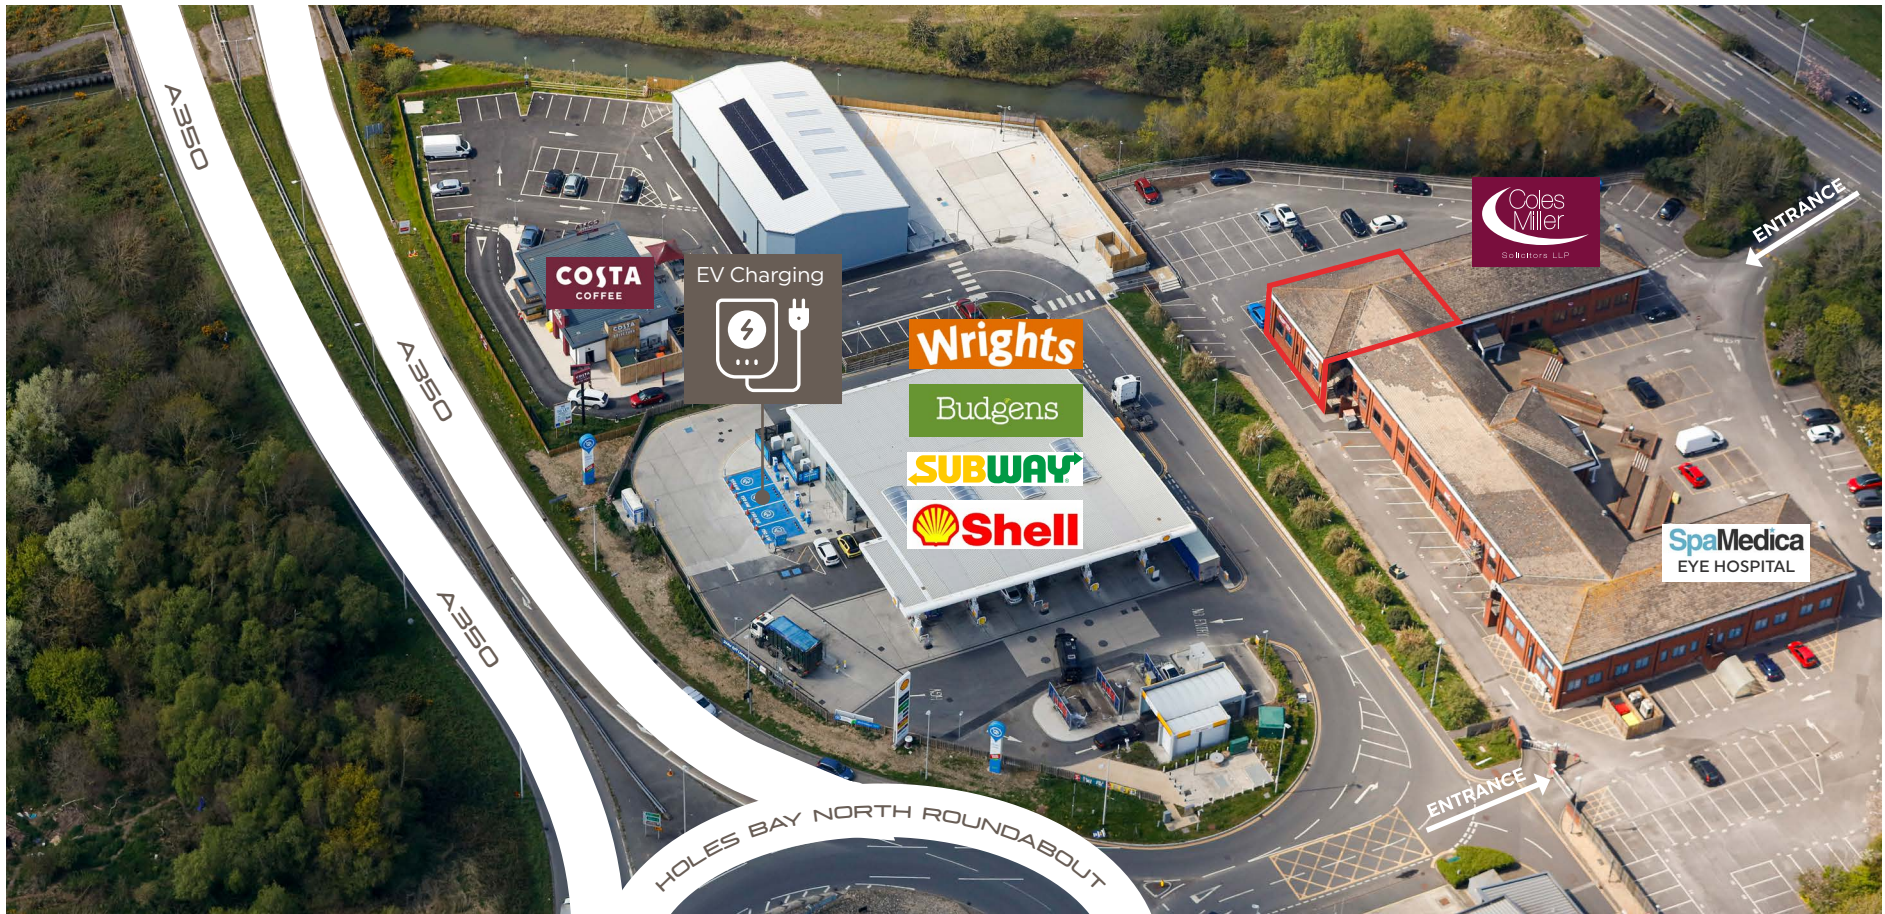

harbour house south

Description

Marshes End is a modern development of linked two storey office buildings which have brick elevations under pitched tiled roofs.

Ground Floor, Harbour House South provides open plan accommodation with dedicated cloakroom and kitchenette facilities.

The tenant will also have the right to use the cloakroom facilities (including disabled) in the common areas.

Specification

The suite has been extensively refurbished and includes the following:

- » New suspended ceiling
- » New modern LED recessed lighting
- » New carpets
- » Newly redecorated throughout
- » New dedicated male and female cloakrooms
- » New air conditioning/heating system
- » New kitchenette
- » New perimeter trunking
- » New video entry system to Harbour House


Parking & Cycling Shelters

The suite has an excellent car-parking ratio of 1:163 sq ft (14 spaces) plus the tenant will have the right to use the communal visitor spaces.

Covered cycle storage is available in the car-park for shared use by the Marshes End office tenants.



harbour house south

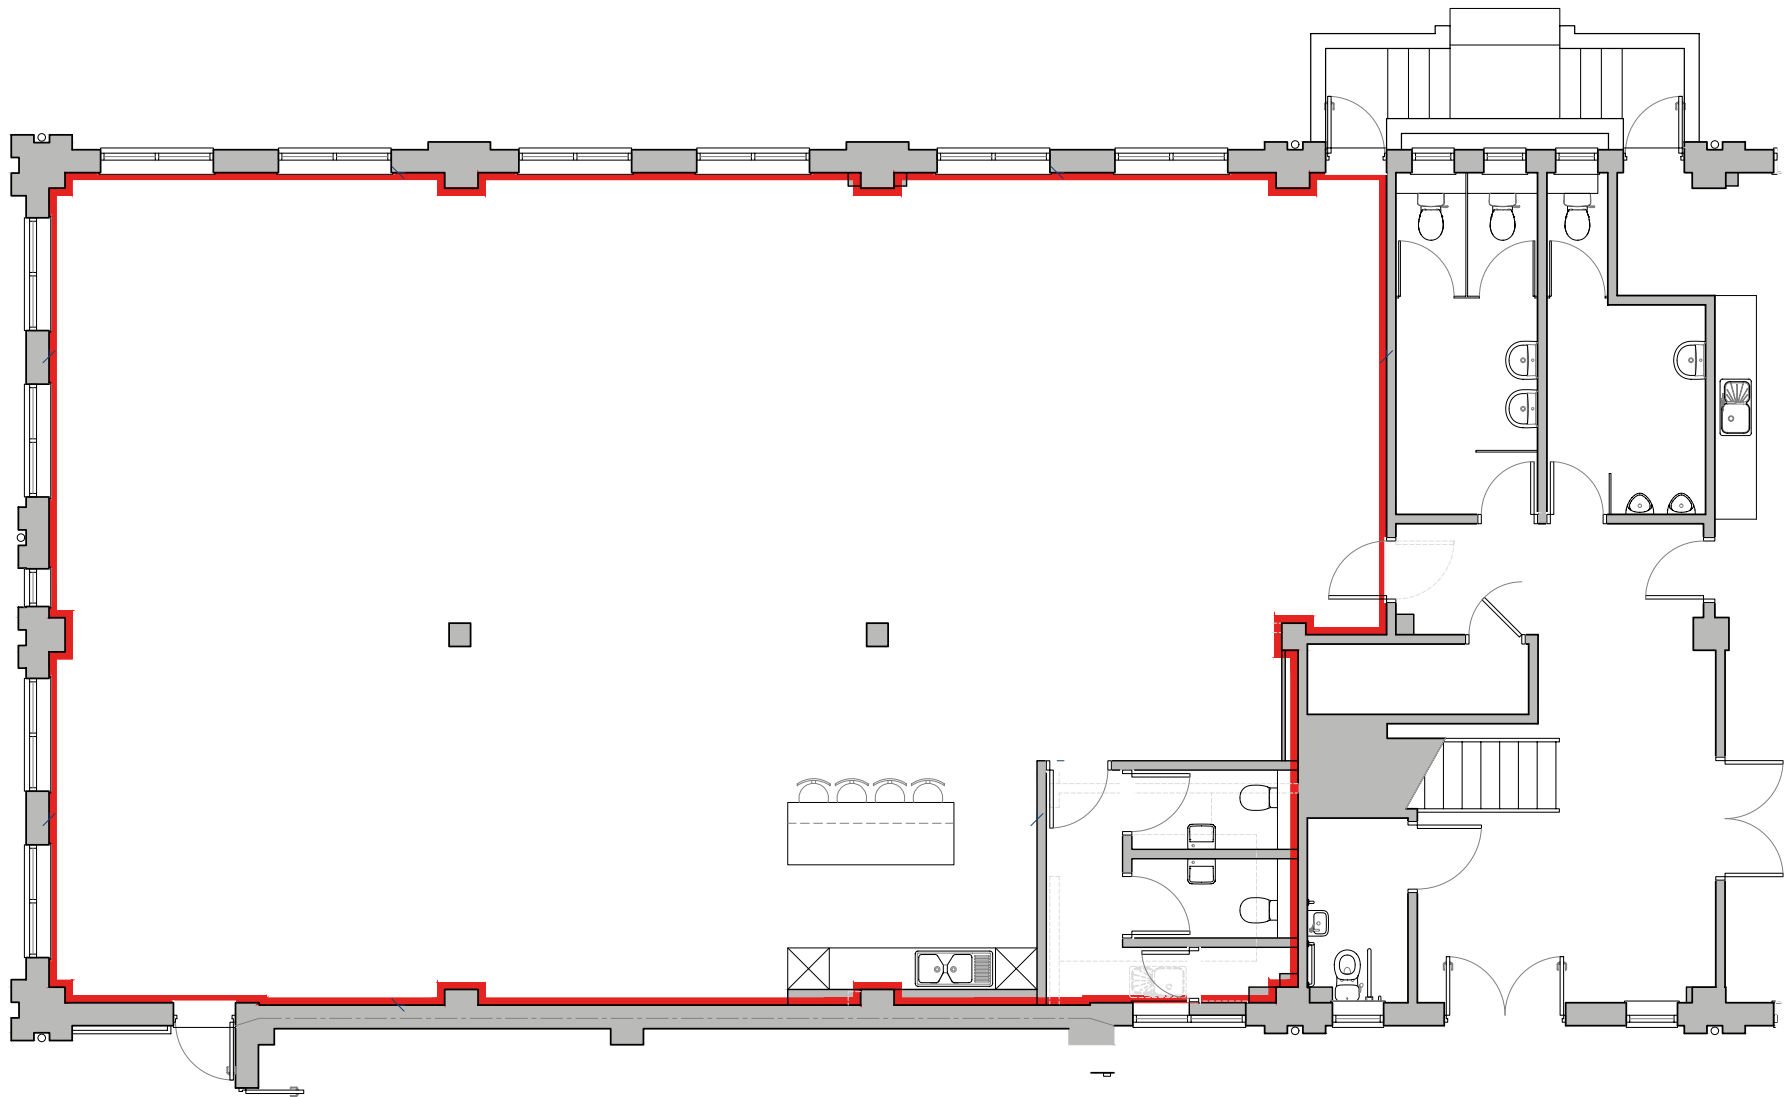

Not to scale Indicative layout only

Indicative furniture layout



Floor Area

The suite has an approximate net internal area of 212 sq m (2,286 sq ft).

Rent

£45,750 per annum exclusive of business rates, VAT, service charge, utilities and all other outgoings.

Rateable Value

£37,000 (from 1.4.26)

The above assessment includes 11 car spaces, but 14 are allocated with the suite.

EPC Rating

An EPC will be provided and the target rating is A.

Service Charge

There is a service charge in respect of the external building repair, decoration and maintenance. This also includes the upkeep and maintenance of the external common parts including; gardening, nightly security patrols, external lighting, gritting, buildings insurance, barrier maintenance and external window cleaning.

There is an additional service charge in respect of the internal common parts of Harbour House only.

Interested parties are advised to make further enquiries.

These particulars are believed to be correct, but their accuracy is not guaranteed and they do not form an offer or contract. STRICTLY SUBJECT TO CONTRACT, ALL MEASUREMENTS APPROXIMATE. Agents note: At no time have we undertaken a structural survey and services have not been tested. Interested parties should satisfy themselves as necessary, to the structural integrity of the premises and condition/working order of services, plant or equipment.

VAT

Unless otherwise stated terms are strictly exclusive of Value Added Tax and interested parties must satisfy themselves as to the incidence of this tax in the subject case.

Legal Costs

Each party is to be responsible for their own legal costs incurred in the transaction.

Viewing

Strictly by prior appointment through the joint sole agents, Goadsby or Sibbett Gregory, through whom all negotiations must be conducted.



James Edwards

james.edwards@goadsby.com

07801 734797



Jayne Sharman

jayne@sibbettgregory.com

07747 773999

THE CODE FOR LEASING BUSINESS PREMISES

The Code for Leasing Business Premises in England and Wales strongly recommends you seek professional advice from a surveyor or solicitor before agreeing or signing a business tenancy/lease agreement. The Code is available [HERE](#).

ANTI MONEY LAUNDERING REGULATIONS

Under Anti Money Laundering Regulations, we are obliged to verify the identity of a proposed purchaser/tenant once a sale/letting has been agreed and prior to instructing solicitors. This is to help combat fraud and money laundering and the requirements are contained in statute. A letter will be sent to the proposed purchaser/tenant once terms have been agreed.

FINANCIALS

Once a letting has been agreed, the landlord may request copies of the most recent accounts/bank statements for the proposed tenant as part of the letting process. This does not form part of a contract, nor constitute a deposit in any respect of any transaction, nor does it guarantee acceptance by the landlord.