


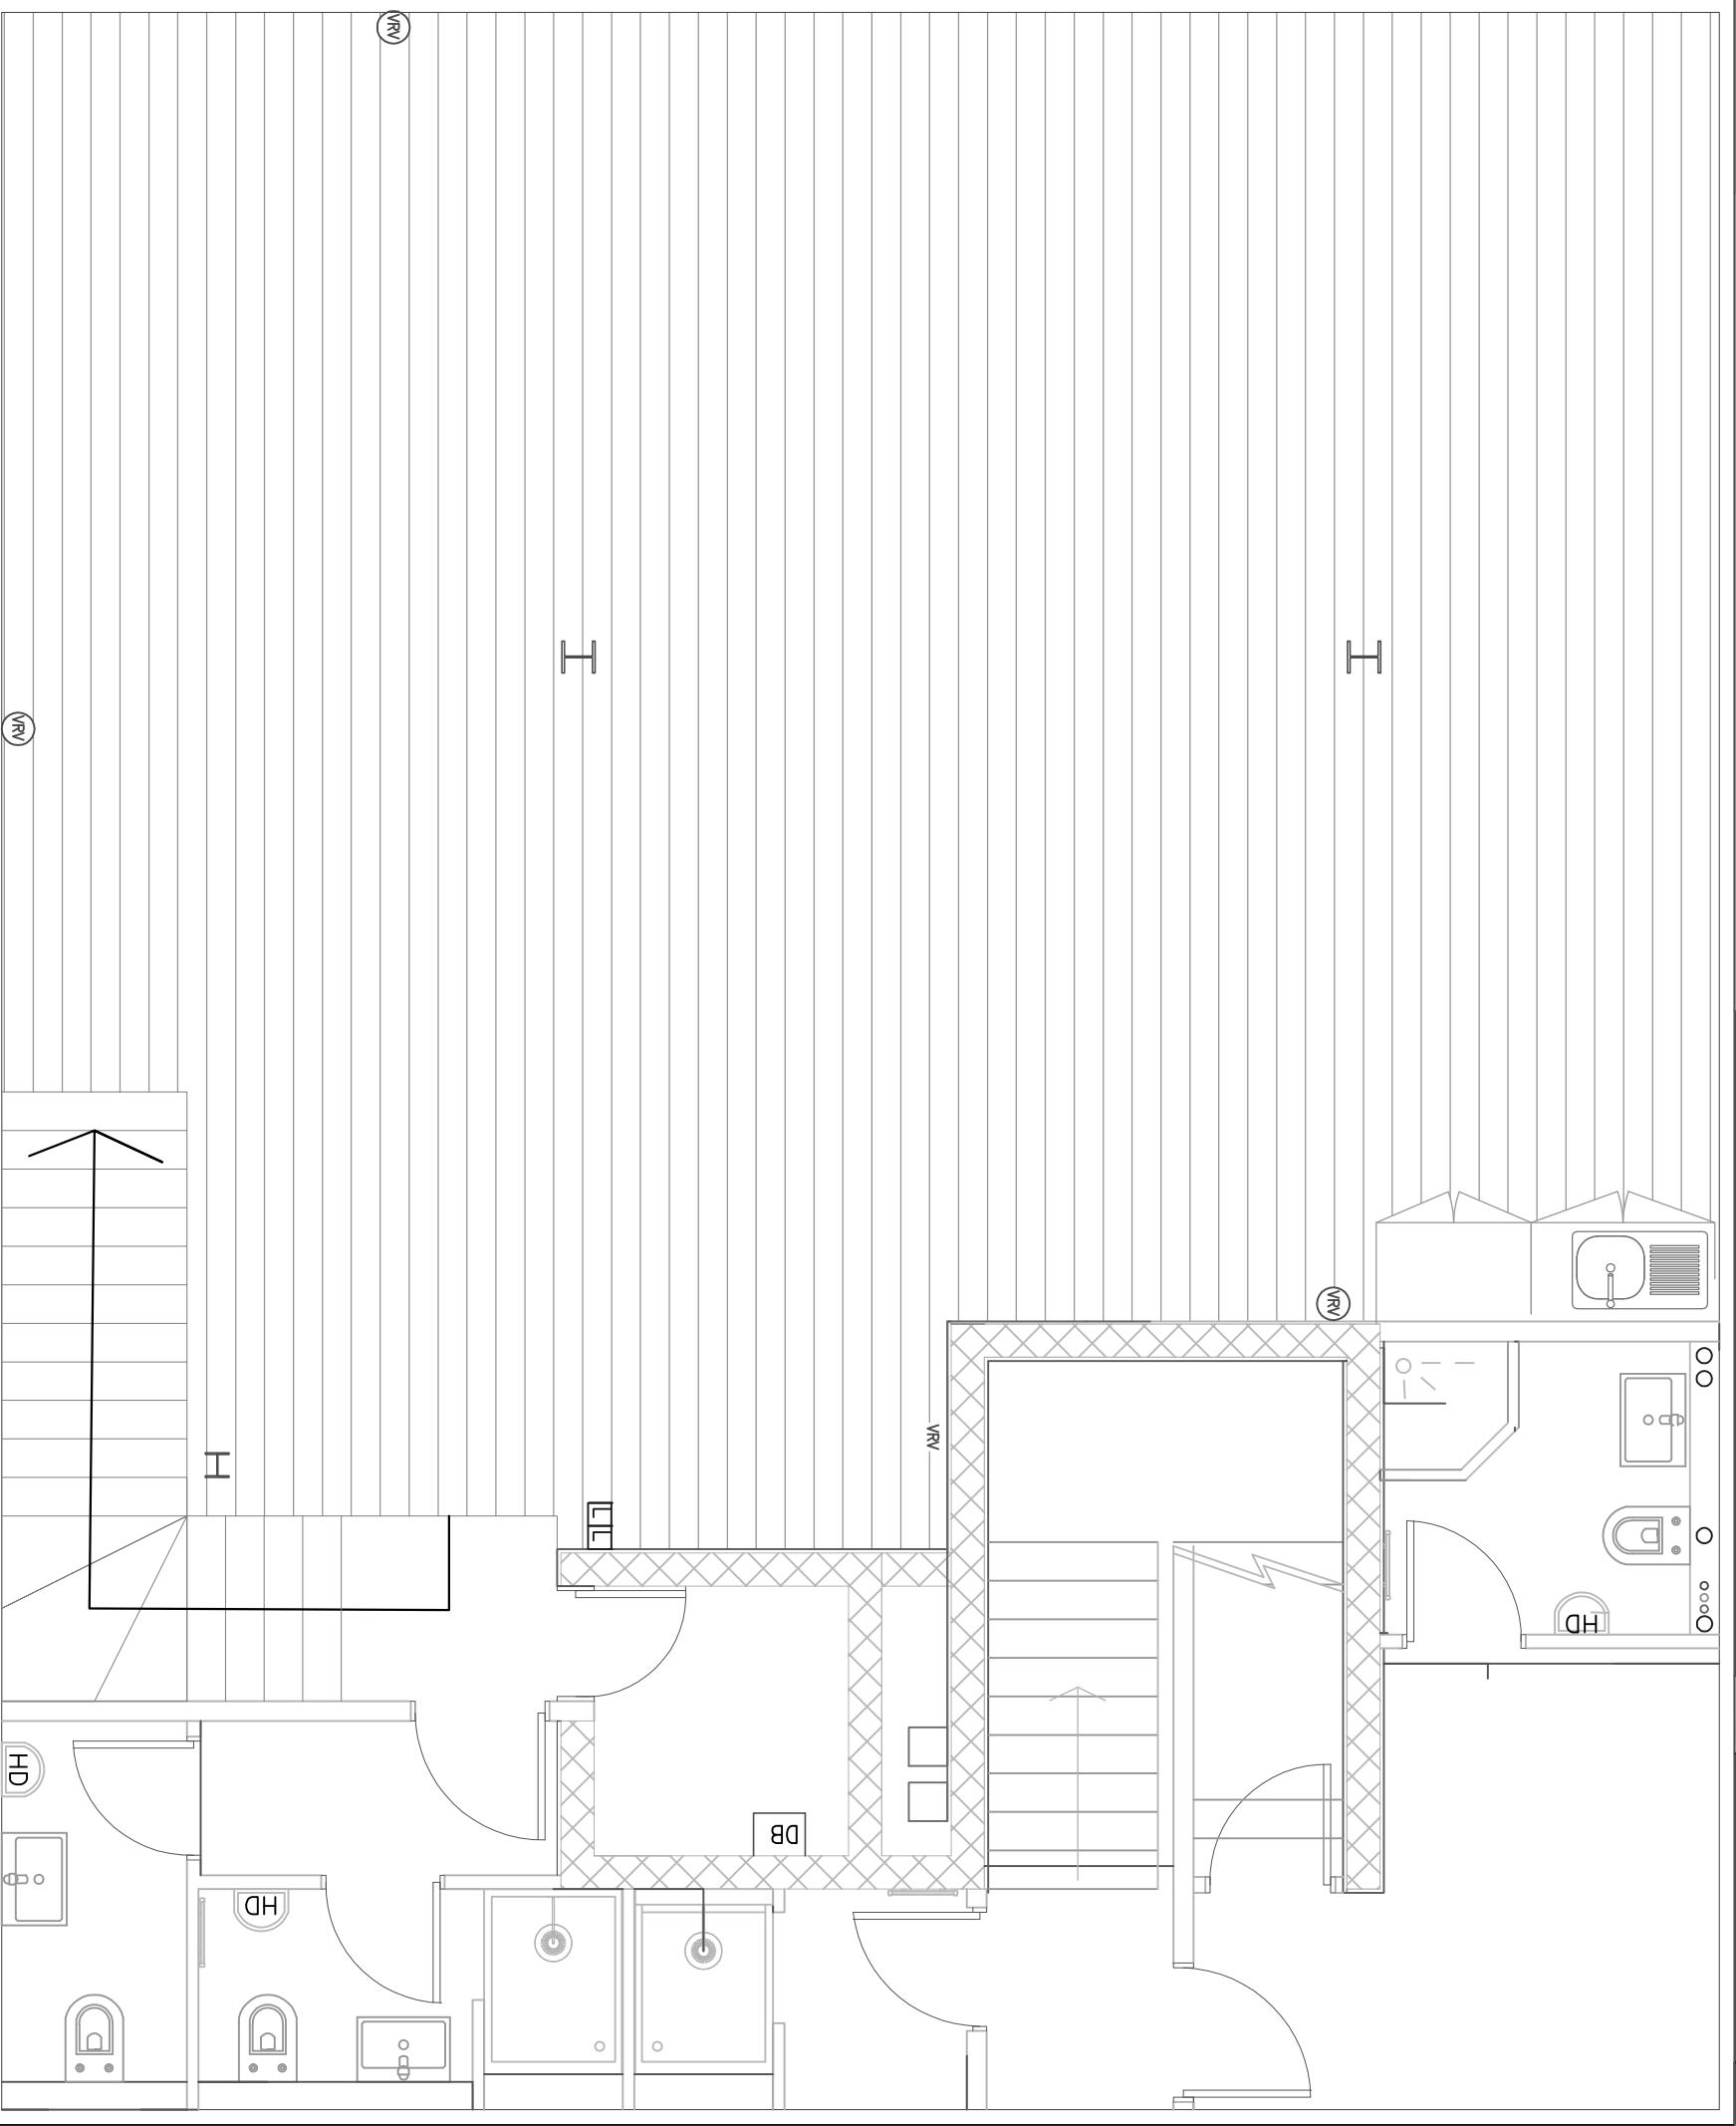

| 01       | Rev A, Kitchen Alteration | 10/04/13 |
|----------|---------------------------|----------|
| Revision | Description               | Date     |

**Pelican**  
Building Contractors Ltd  
4 South Ealing Road W5 4QA  
T: 020 8567 2489 F: 020 8556 2961  
vs@pelicancontractors.com

Project  
15-16 Dufferin Street

Drawing  
Proposed Plan  
Basement

| Drawing Reference |          |         | Drawn By |
|-------------------|----------|---------|----------|
| DS15-16_PR_P_114  |          |         | VS       |
| Version           | Revision | Scale   |          |
| 01                | B        | A3 1:50 | 08 07 15 |