


THIS IS THE PLAN REFERRED TO IN THE FOREGOING

Land at Carnbo, Kinross, KY13 0NX

Ref. PP/19/00675-L
Date. 23/07/2019

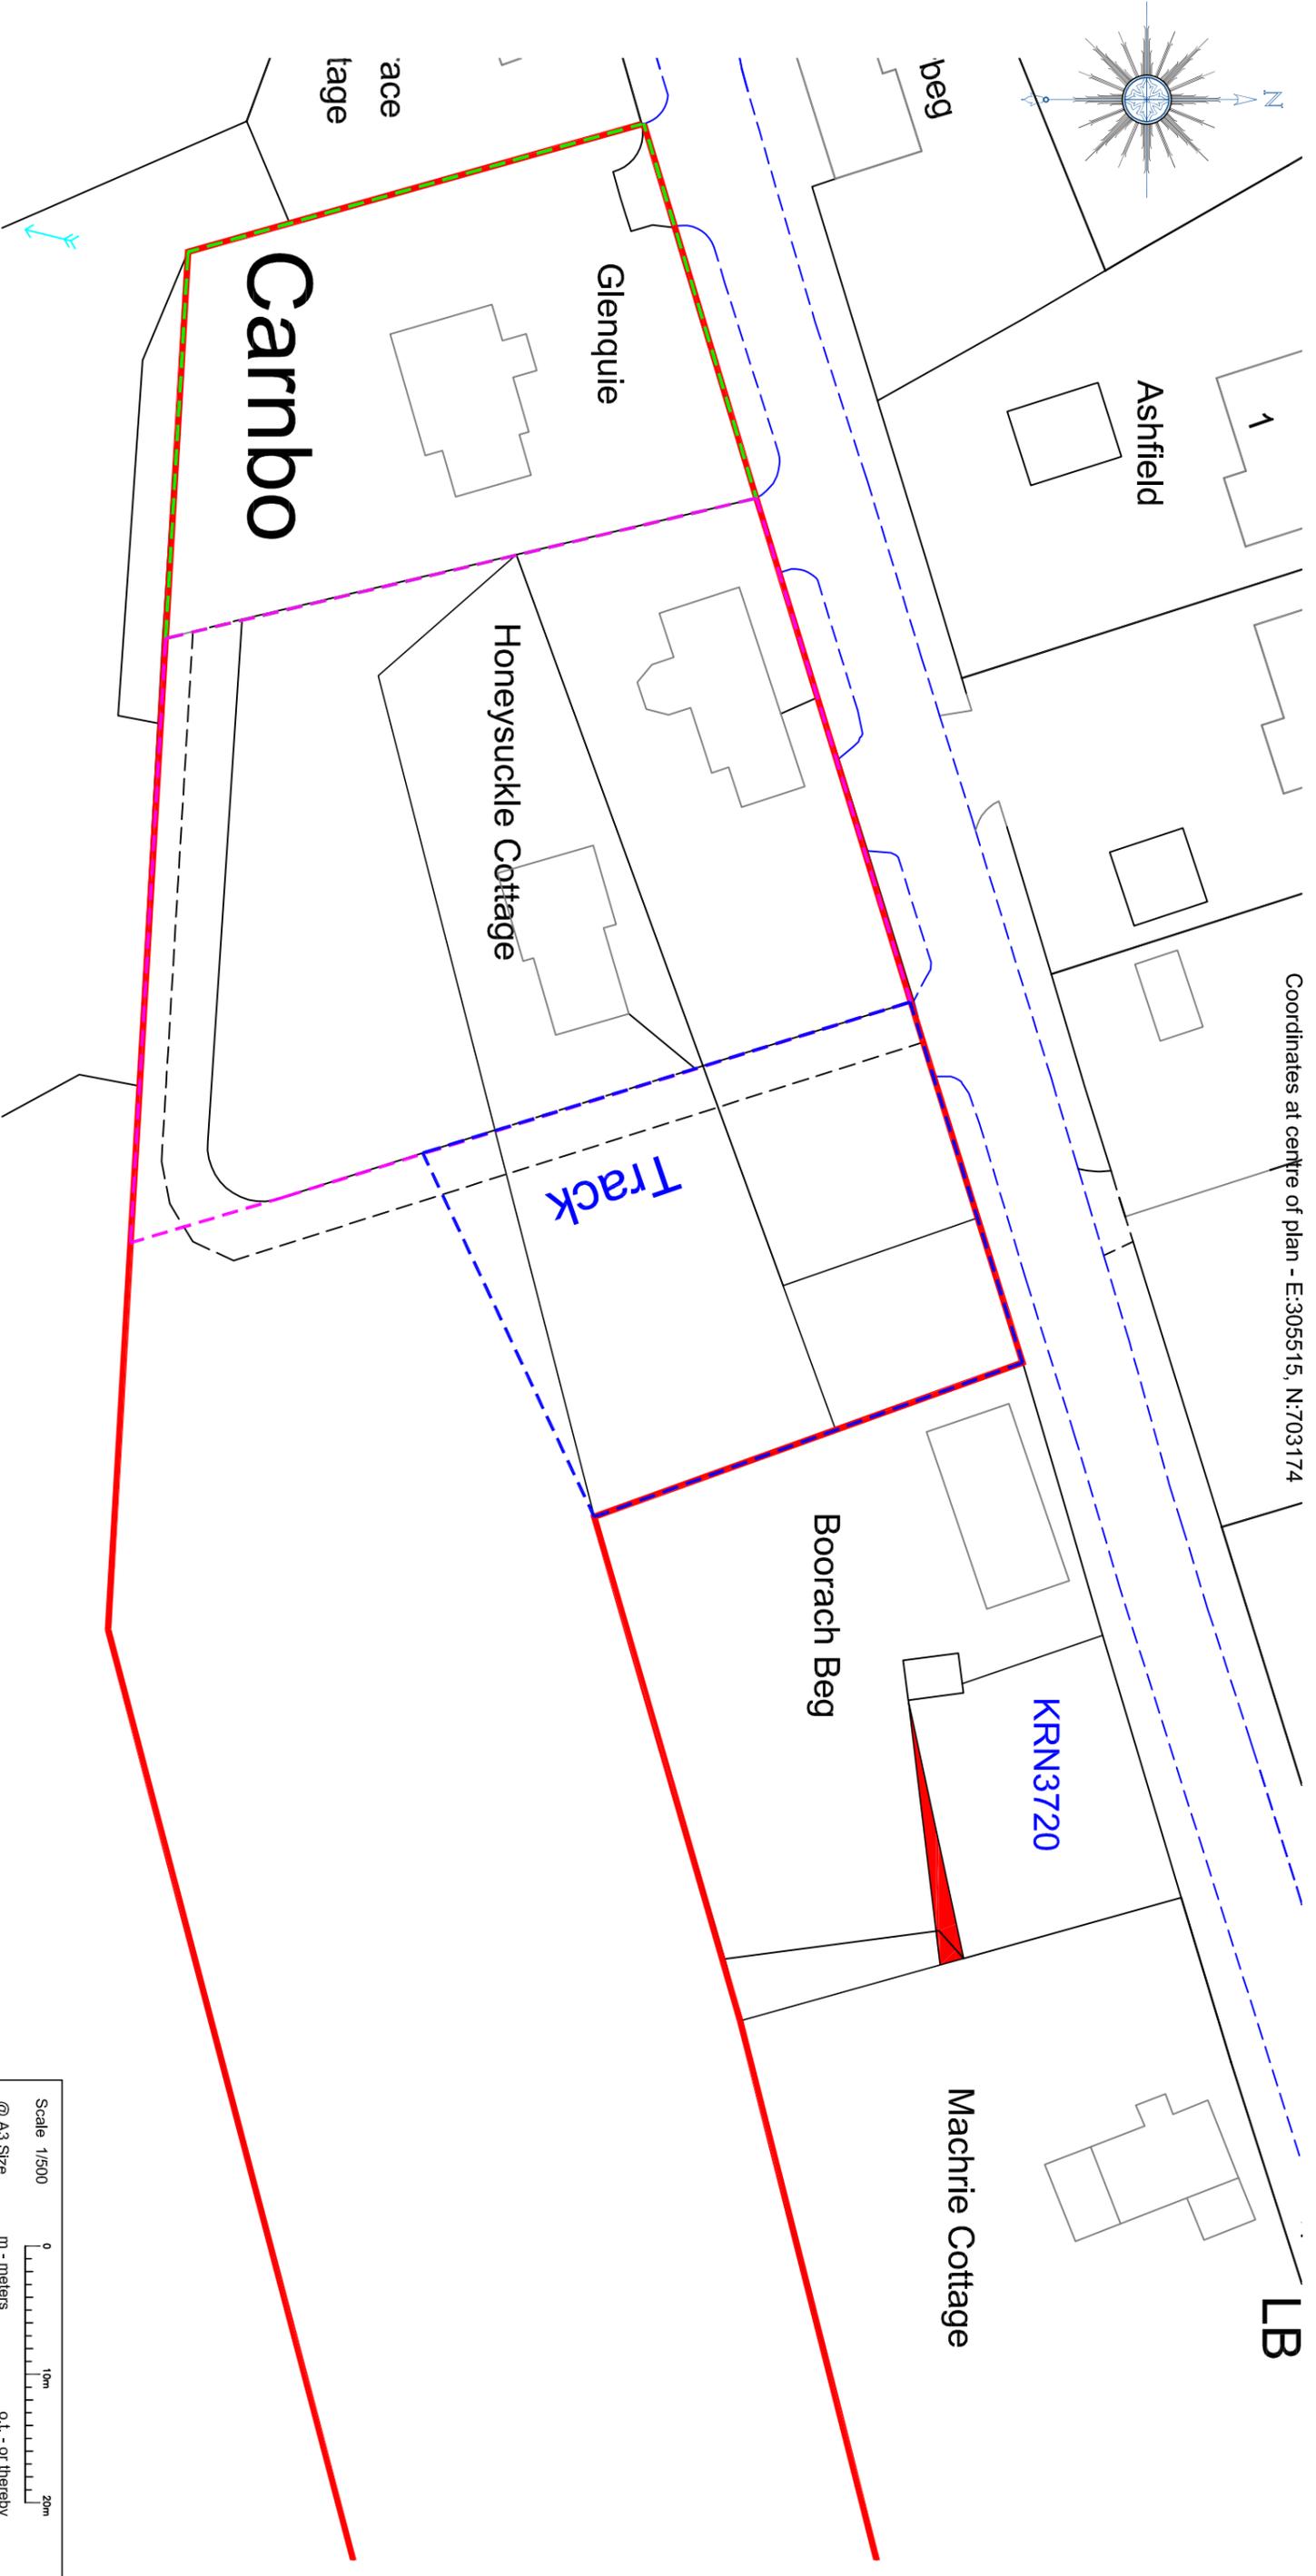

Ordnance Survey (c) Crown Copyright 2019. All rights reserved. Licence number 100022432

Scale 1/500
@ A3 Size

0 10m 20m
m - meters
ft - centre line
o.t. - or thereby
u/d - undefined

DM HALL
CHARTERED SURVEYORS

27 Canmore Street, Dunfermline
Tel. 01383 621262
Email: architecture@dmhall.co.uk