


--

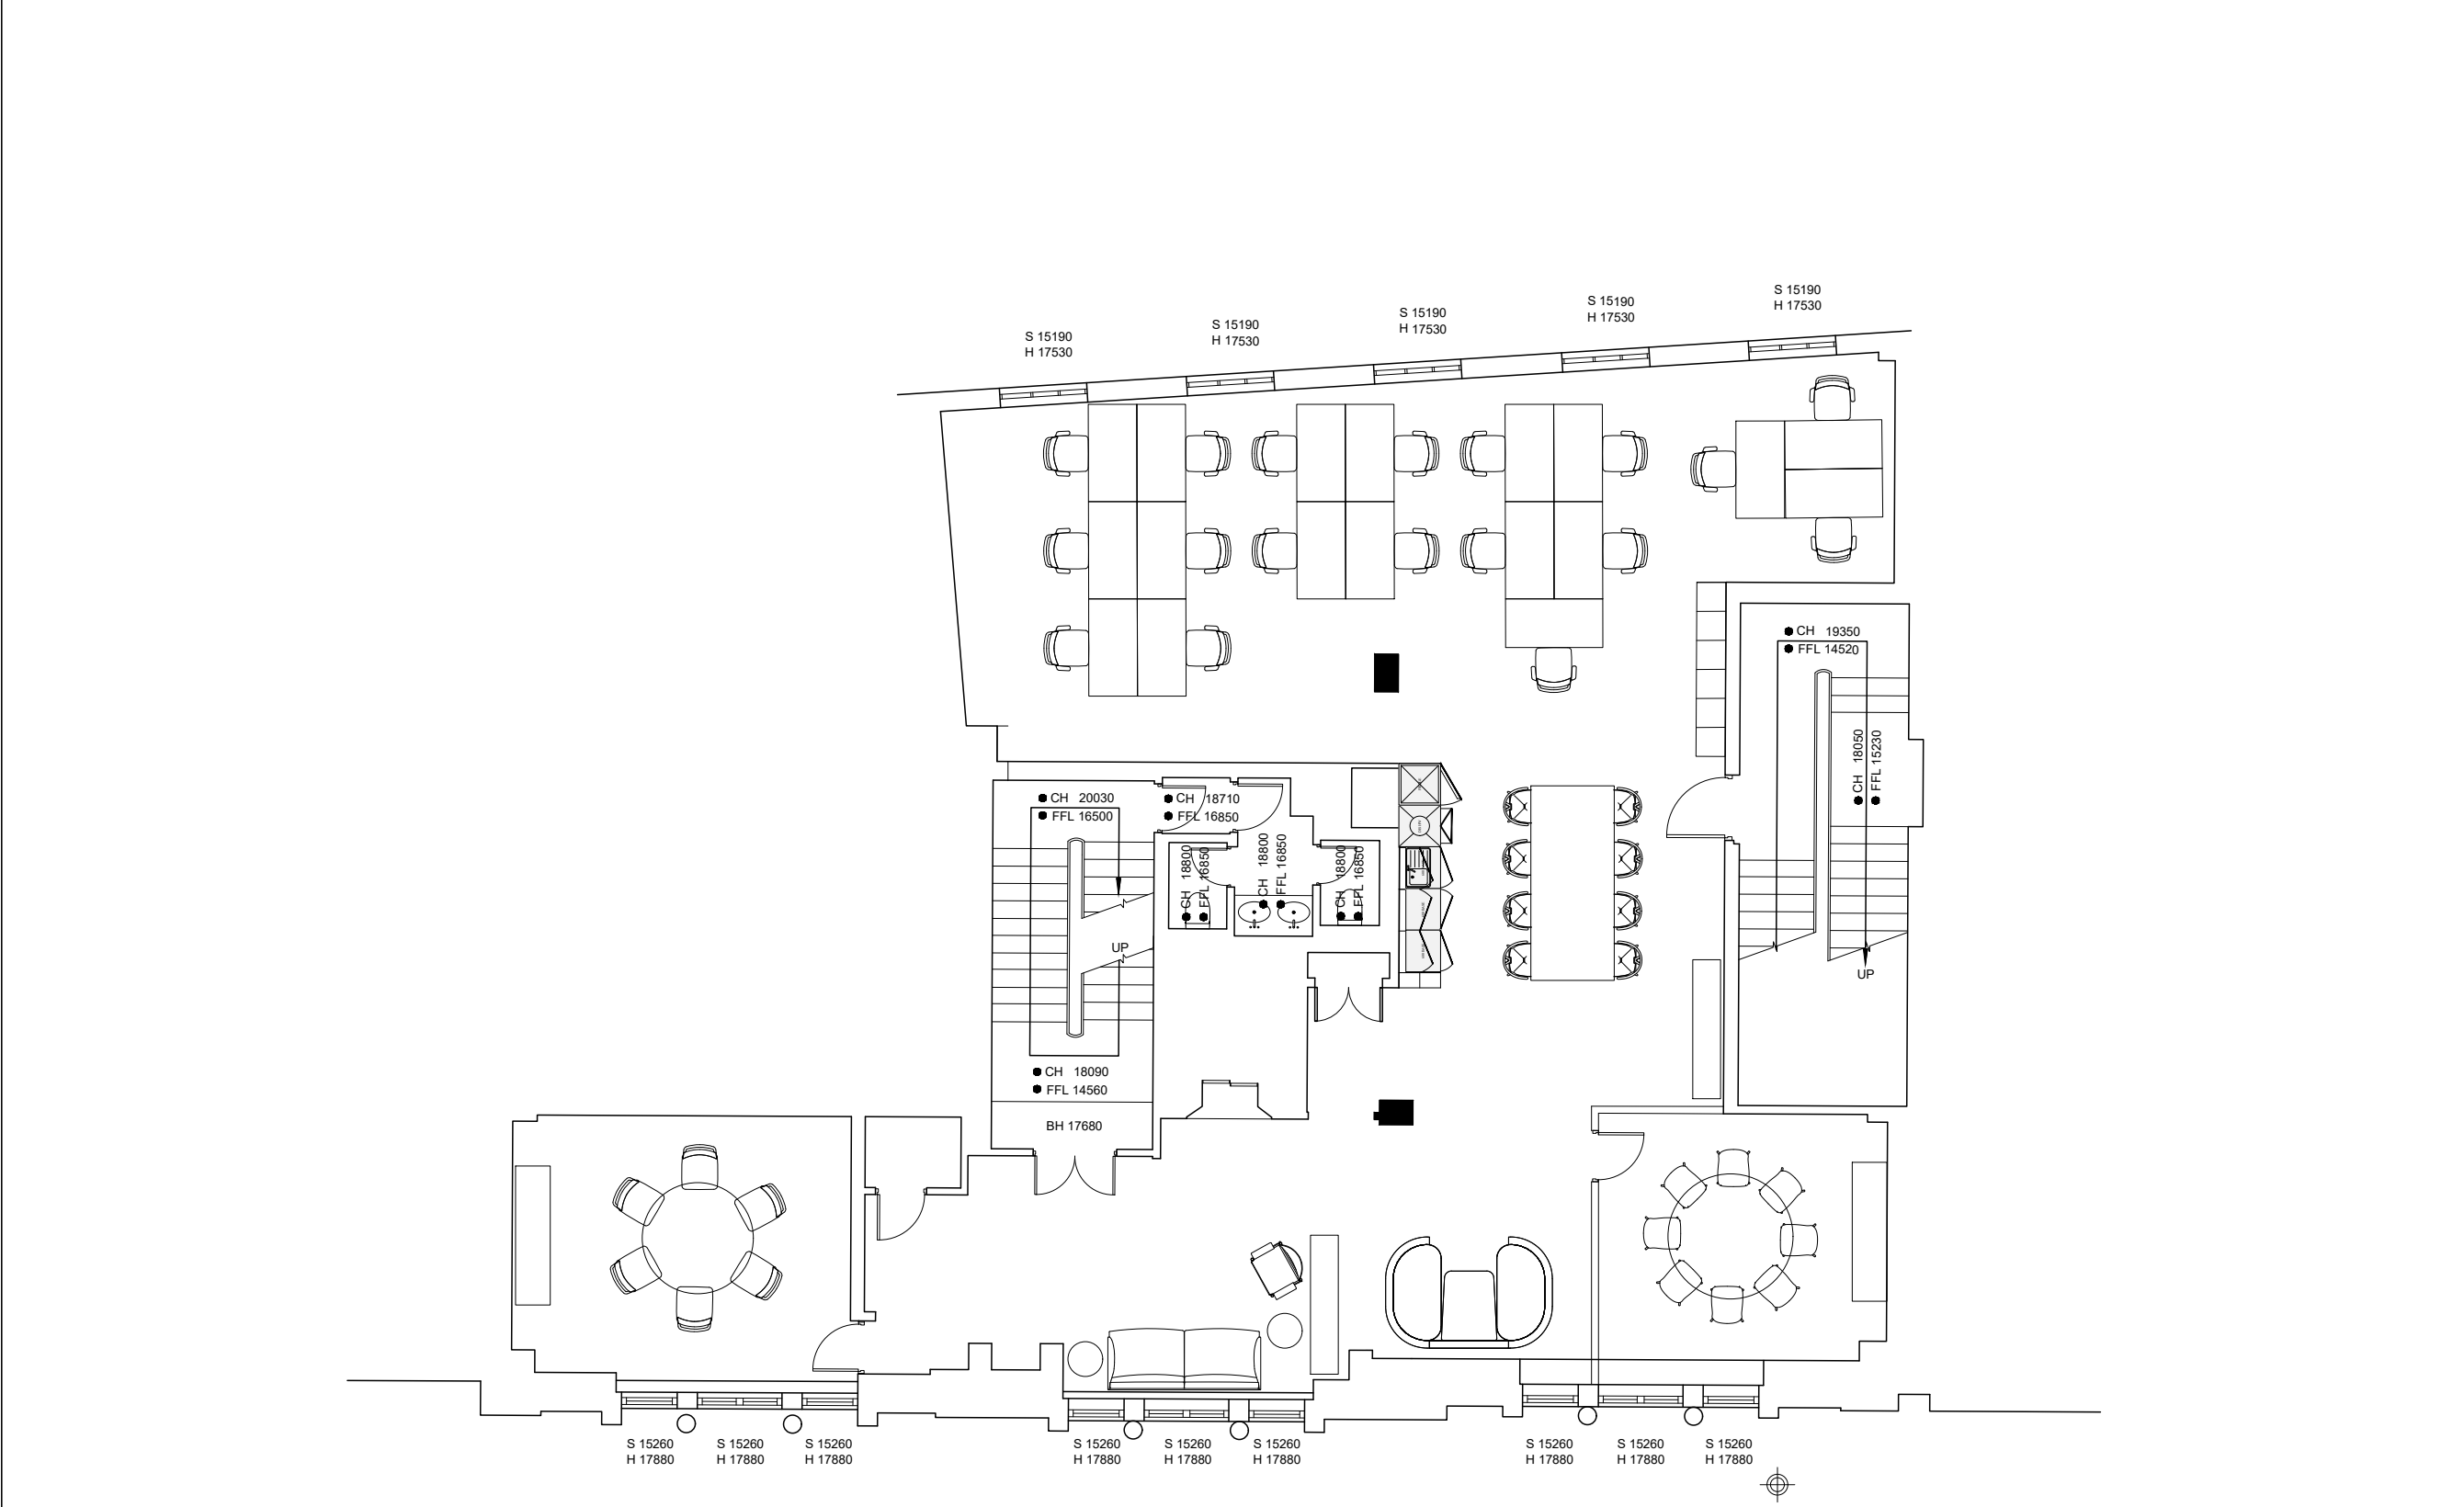

First Floor

PROJECT		72 Cannon Street London, EC4N 6AE	
TITLE		FIRST FLOOR FURNITURE UPDATE	
DRAWN LH	DATE 29.07.25	SCALE 1:100@A3	CHECKED LH
PROJECT 250128LH	NUMBER	REVISION 04	



HUNTERS CONTRACTS
London Studio
8-10 Charterhouse Buildings,
Goswell Road,
London
EC1M 7AN

Tel: +44 (0)20 8592 2221
www.hunterscontracts.co.uk