
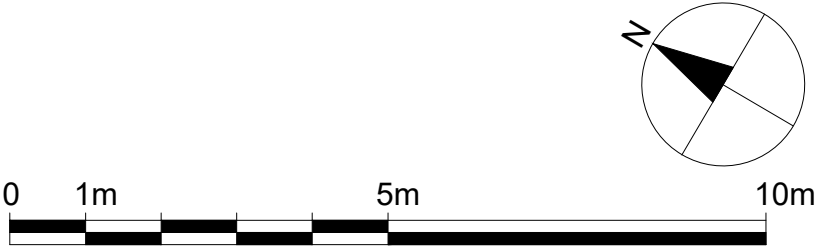


KEY:

Unit boundary

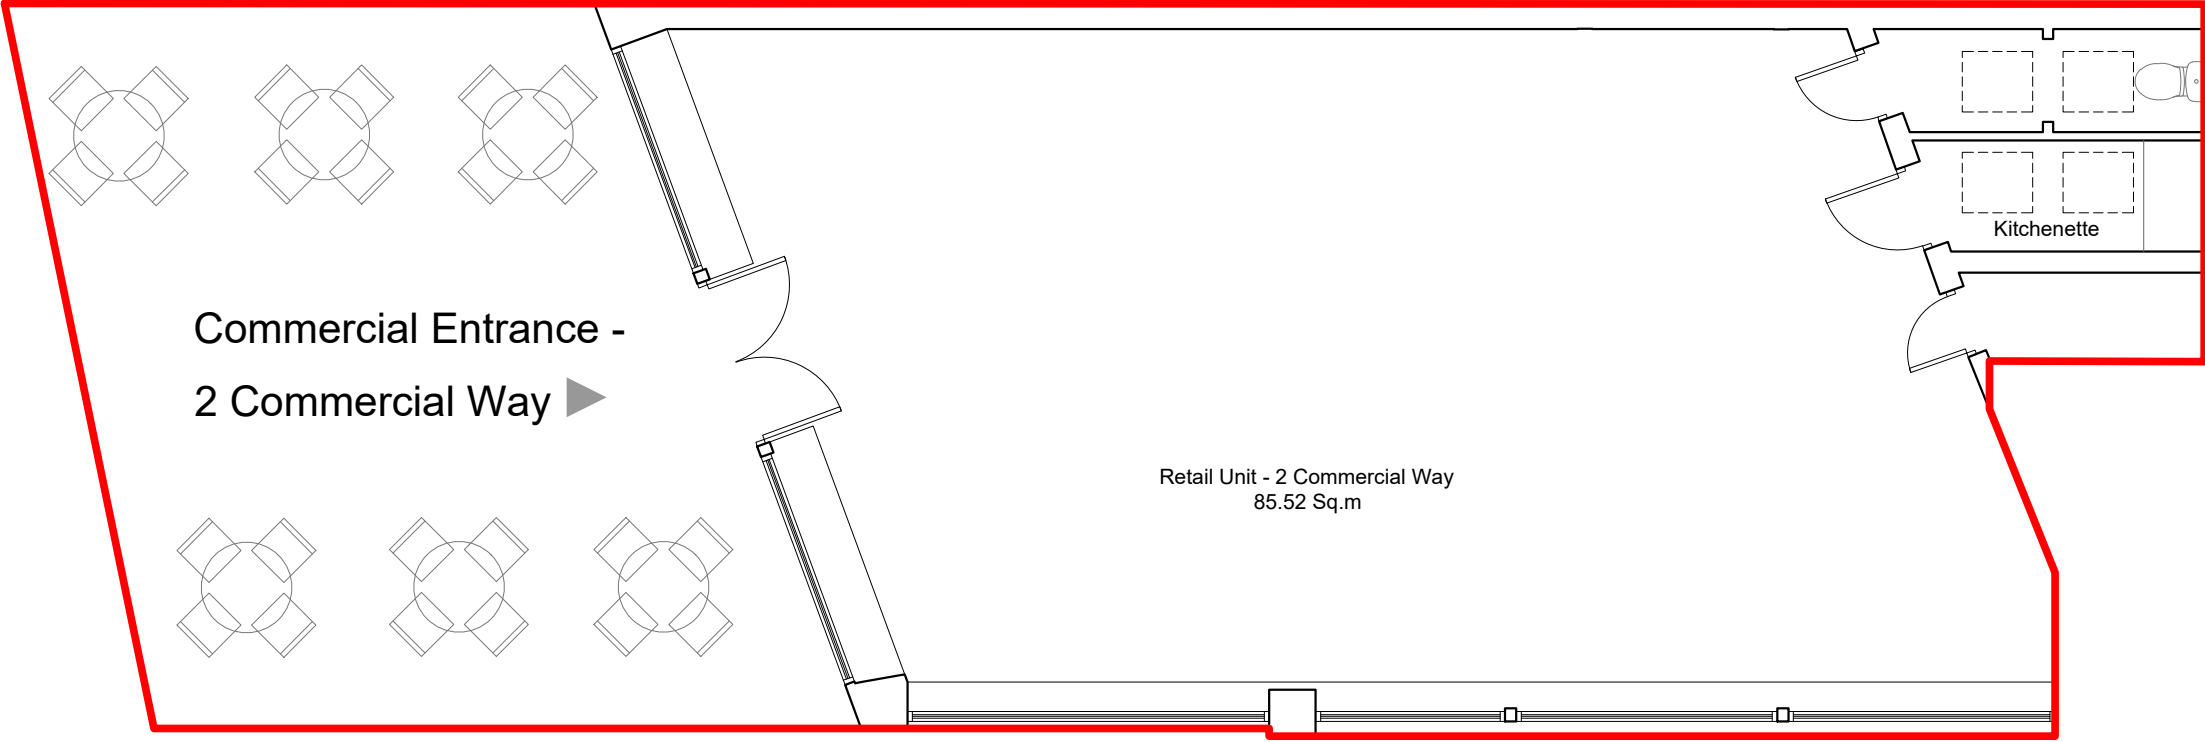

Dimensions Written dimensions to be taken in preference to scaled dimensions. The Contractor is responsible for checking all dimensions before work starts.

Local Authority All work is to be carried out to the requirements, and to the satisfaction of the Local Authority. These drawings are for planning purposes only.

Discrepancies Any discrepancies to be brought to the attention of David Mansoor Consultants Immediately.

REVISIONS				
REV	DATE	DESCRIPTION	BY	CH

PROJECT TITLE	
2 Commercial Way, Woking, Surrey, GU21 6ET	
DATE	REVISION
Aug 2025	/

DRAWING TITLE	
Proposed - Ground Floor	
CLIENT	
DRAWING No.	SCALE @ A3
HSWKG-P101	1:75

