

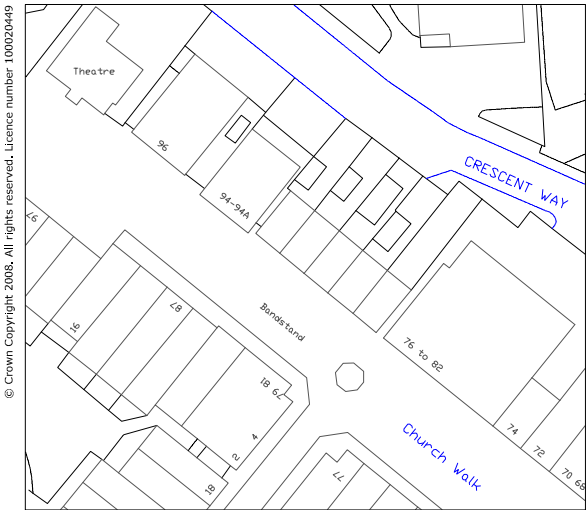


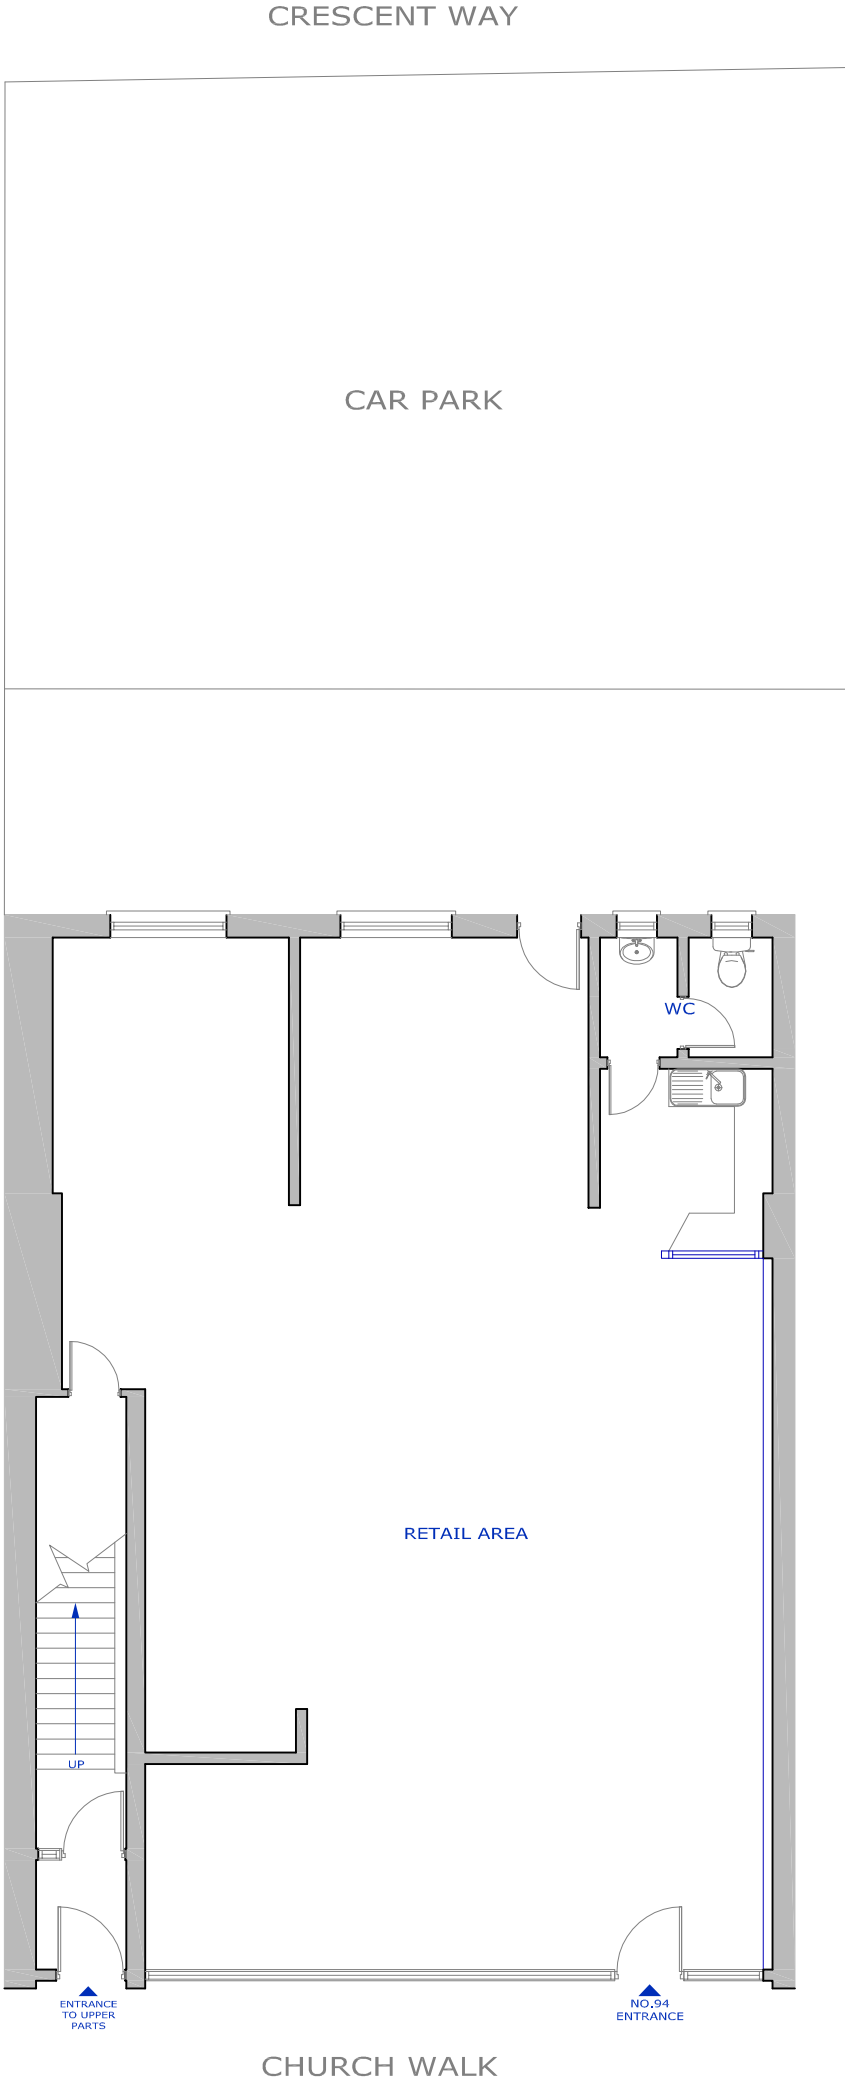

LOCATION PLAN
SCALE 1:1250

NORTH

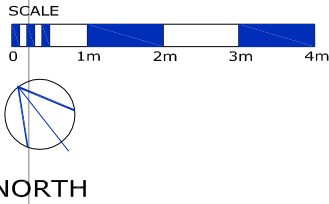

 Plan London Tel: 0845 2262776 www.plan-london.co.uk 29-35 Lordship Lane London SE22 8EW	sheet	A4
	scale	1:100
date	17/09/09	revision
dwg. no.	PL29474-03	
location	GROUND FLOOR CAR PARK	
address	94-94A CHURCH STREET BURGESS HILL WEST SUSSEX, RH15 9AS	
client		